


44. PAVETTU-HAFNAEFAÐAR
Hmök Samþykkt

1133	1938	Teidung nr.
Samþykkt	18-8	1938
Há vísir	18	1938
Lithiums- og teknologíu		

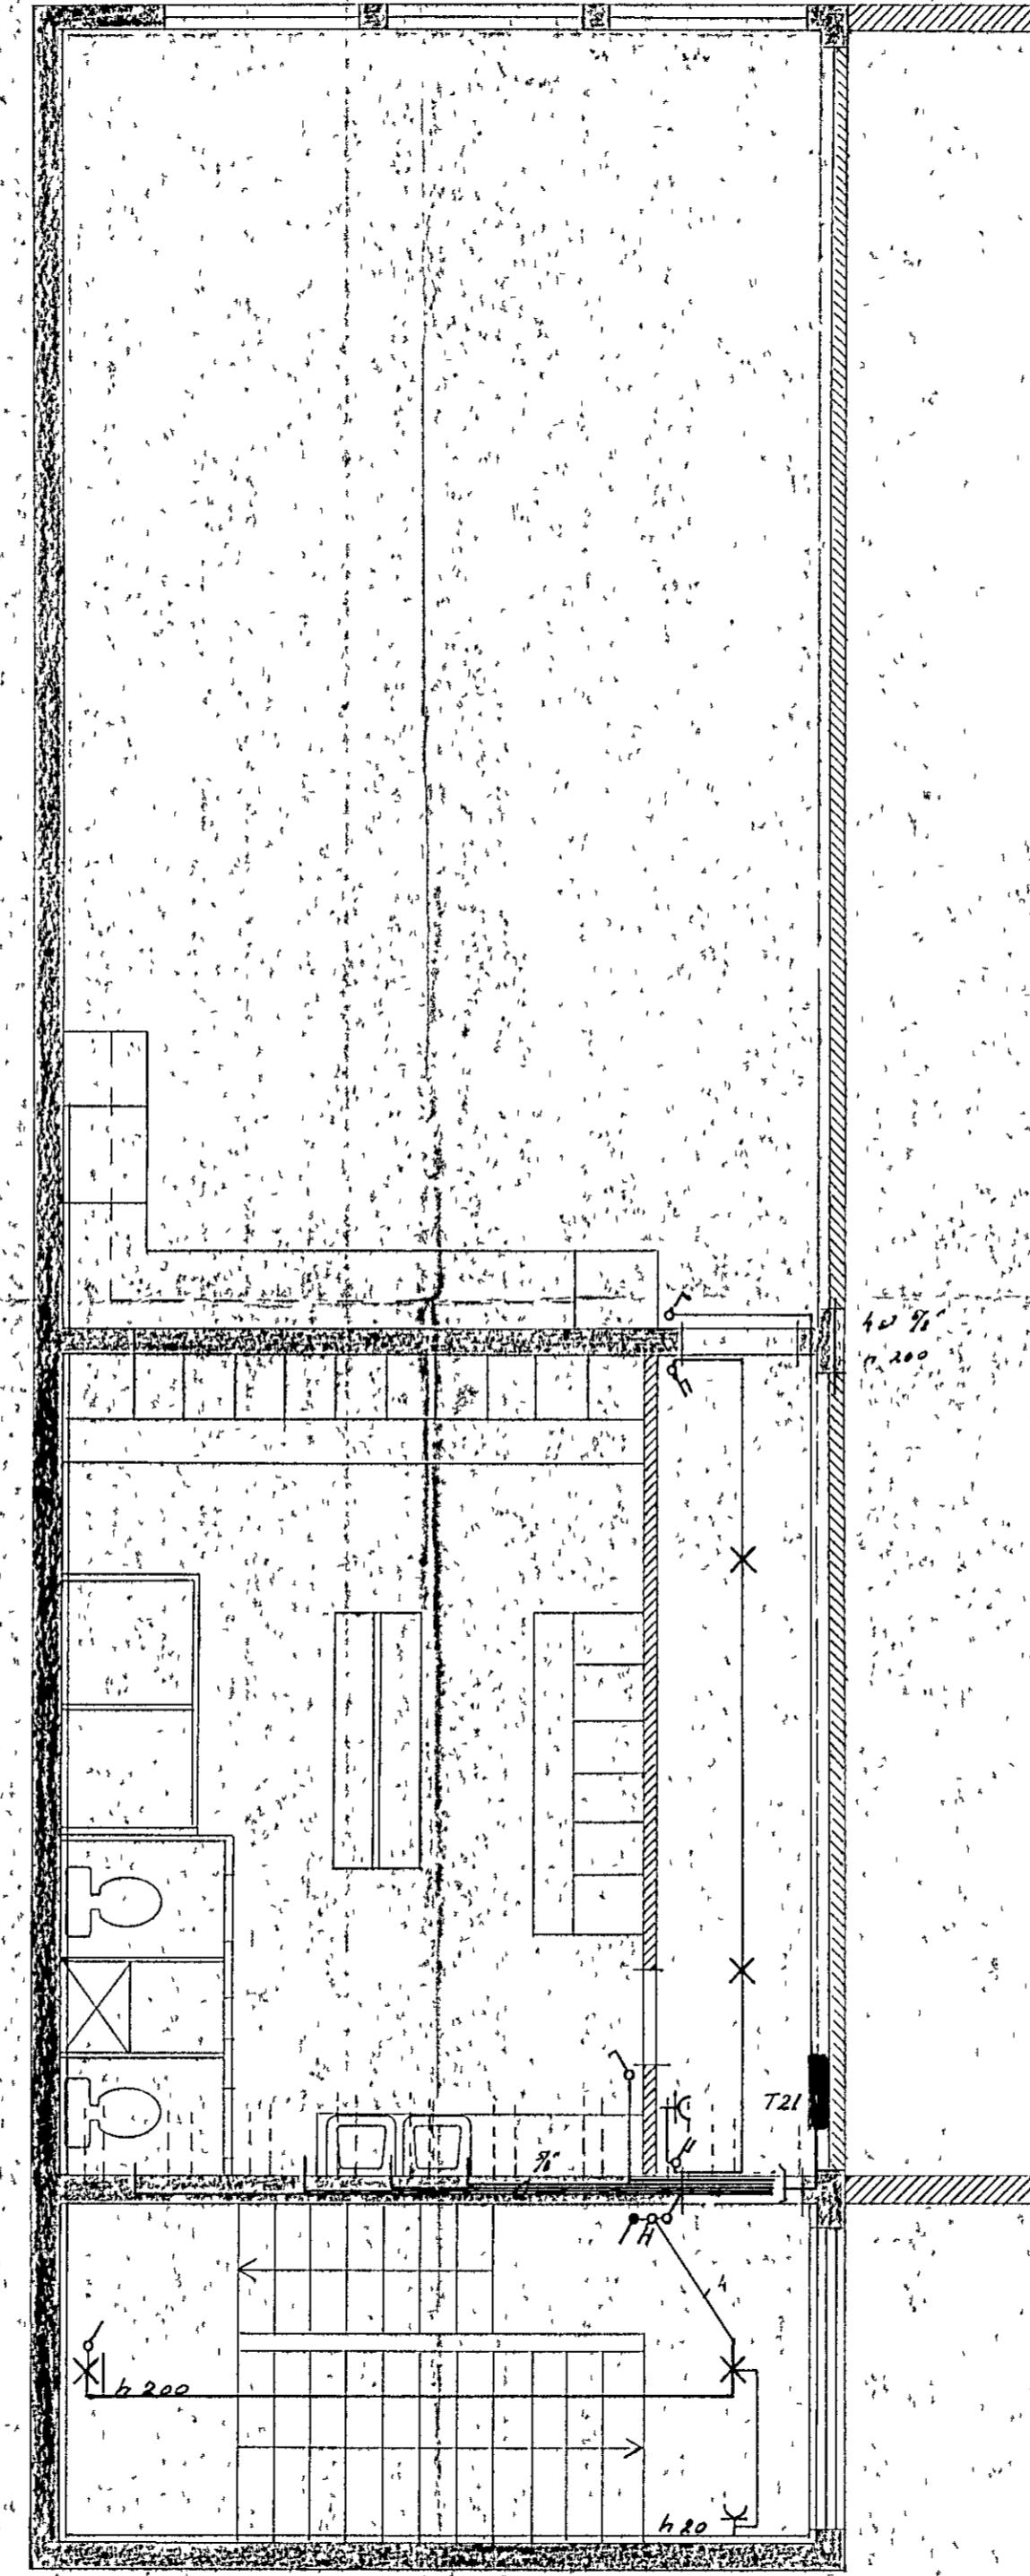

II. H/E/D

TEIKNSTÓFA STEFÁNS V ÞORSTEINSSONAR
ÁRNARHRAUNI 36 SÍMI 52136

BÁSAR H.F.
HVALEYRARBRAUT 28
RAFLÖGN

HS/TS/PS.
M 1:50
N
D 78 0401
Göðan Ó Guðrún