

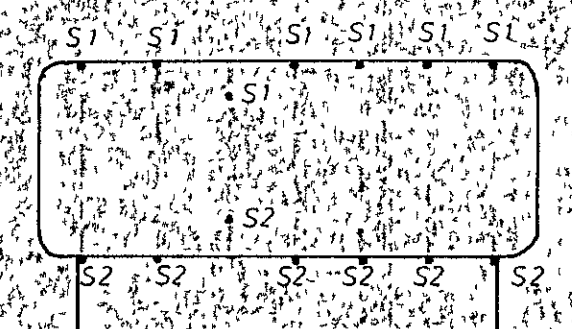


Súla S1 m=1:10

Súla S2 m=1:10

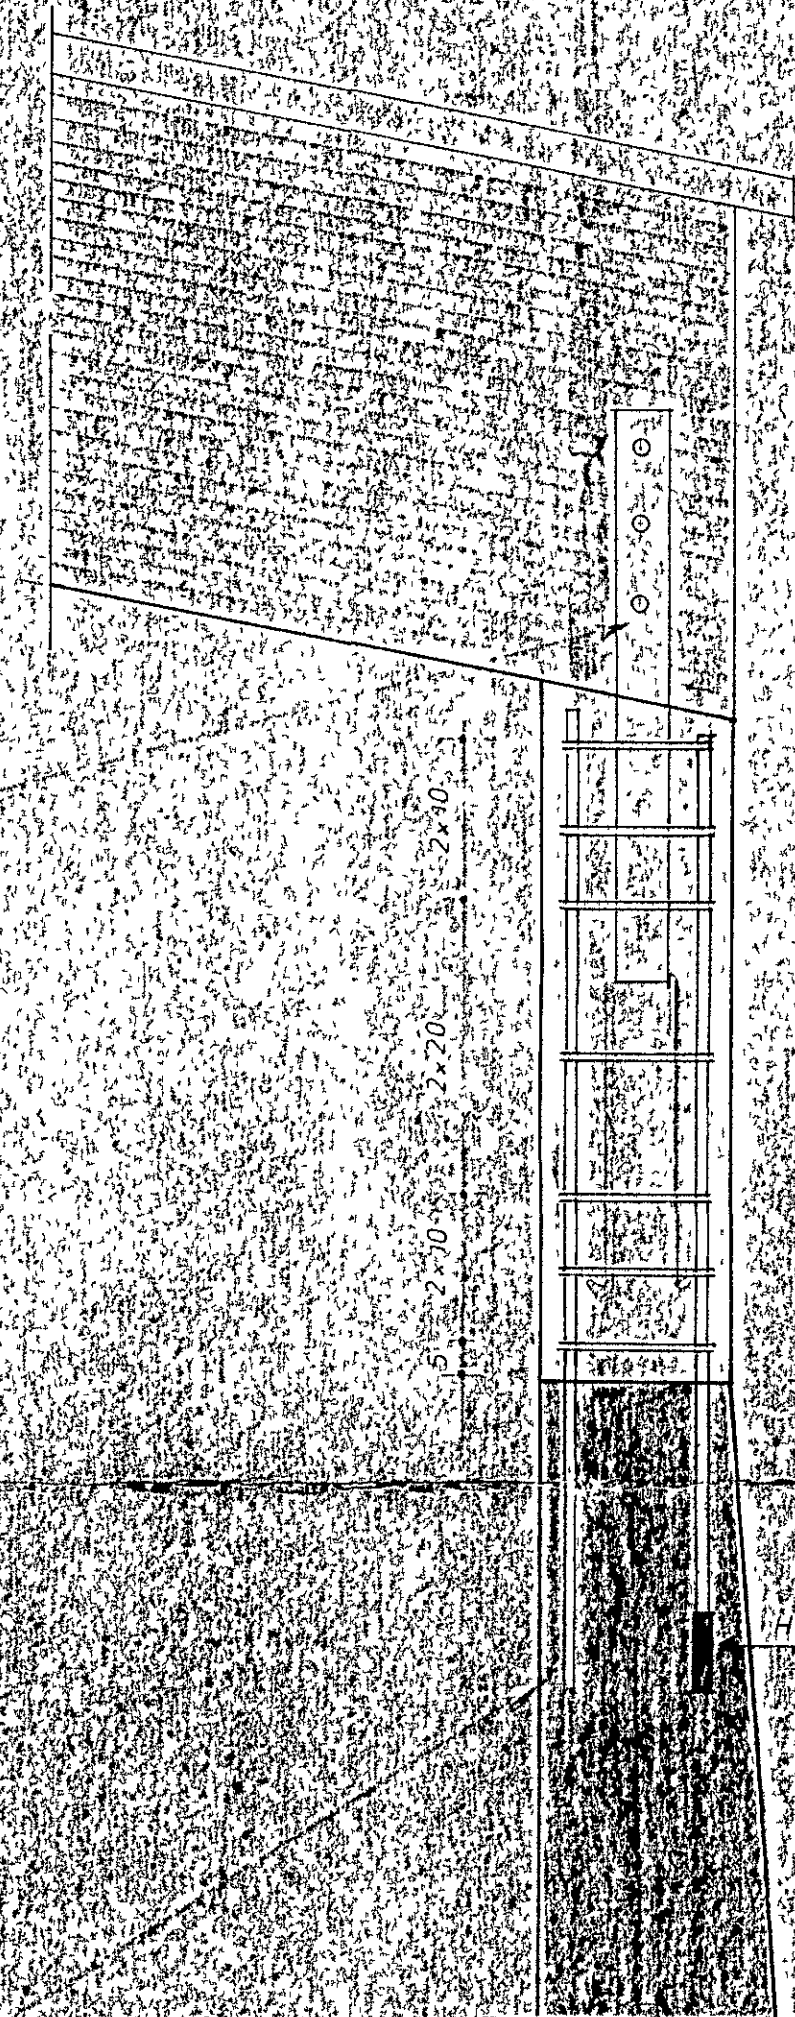

STEYPA S250

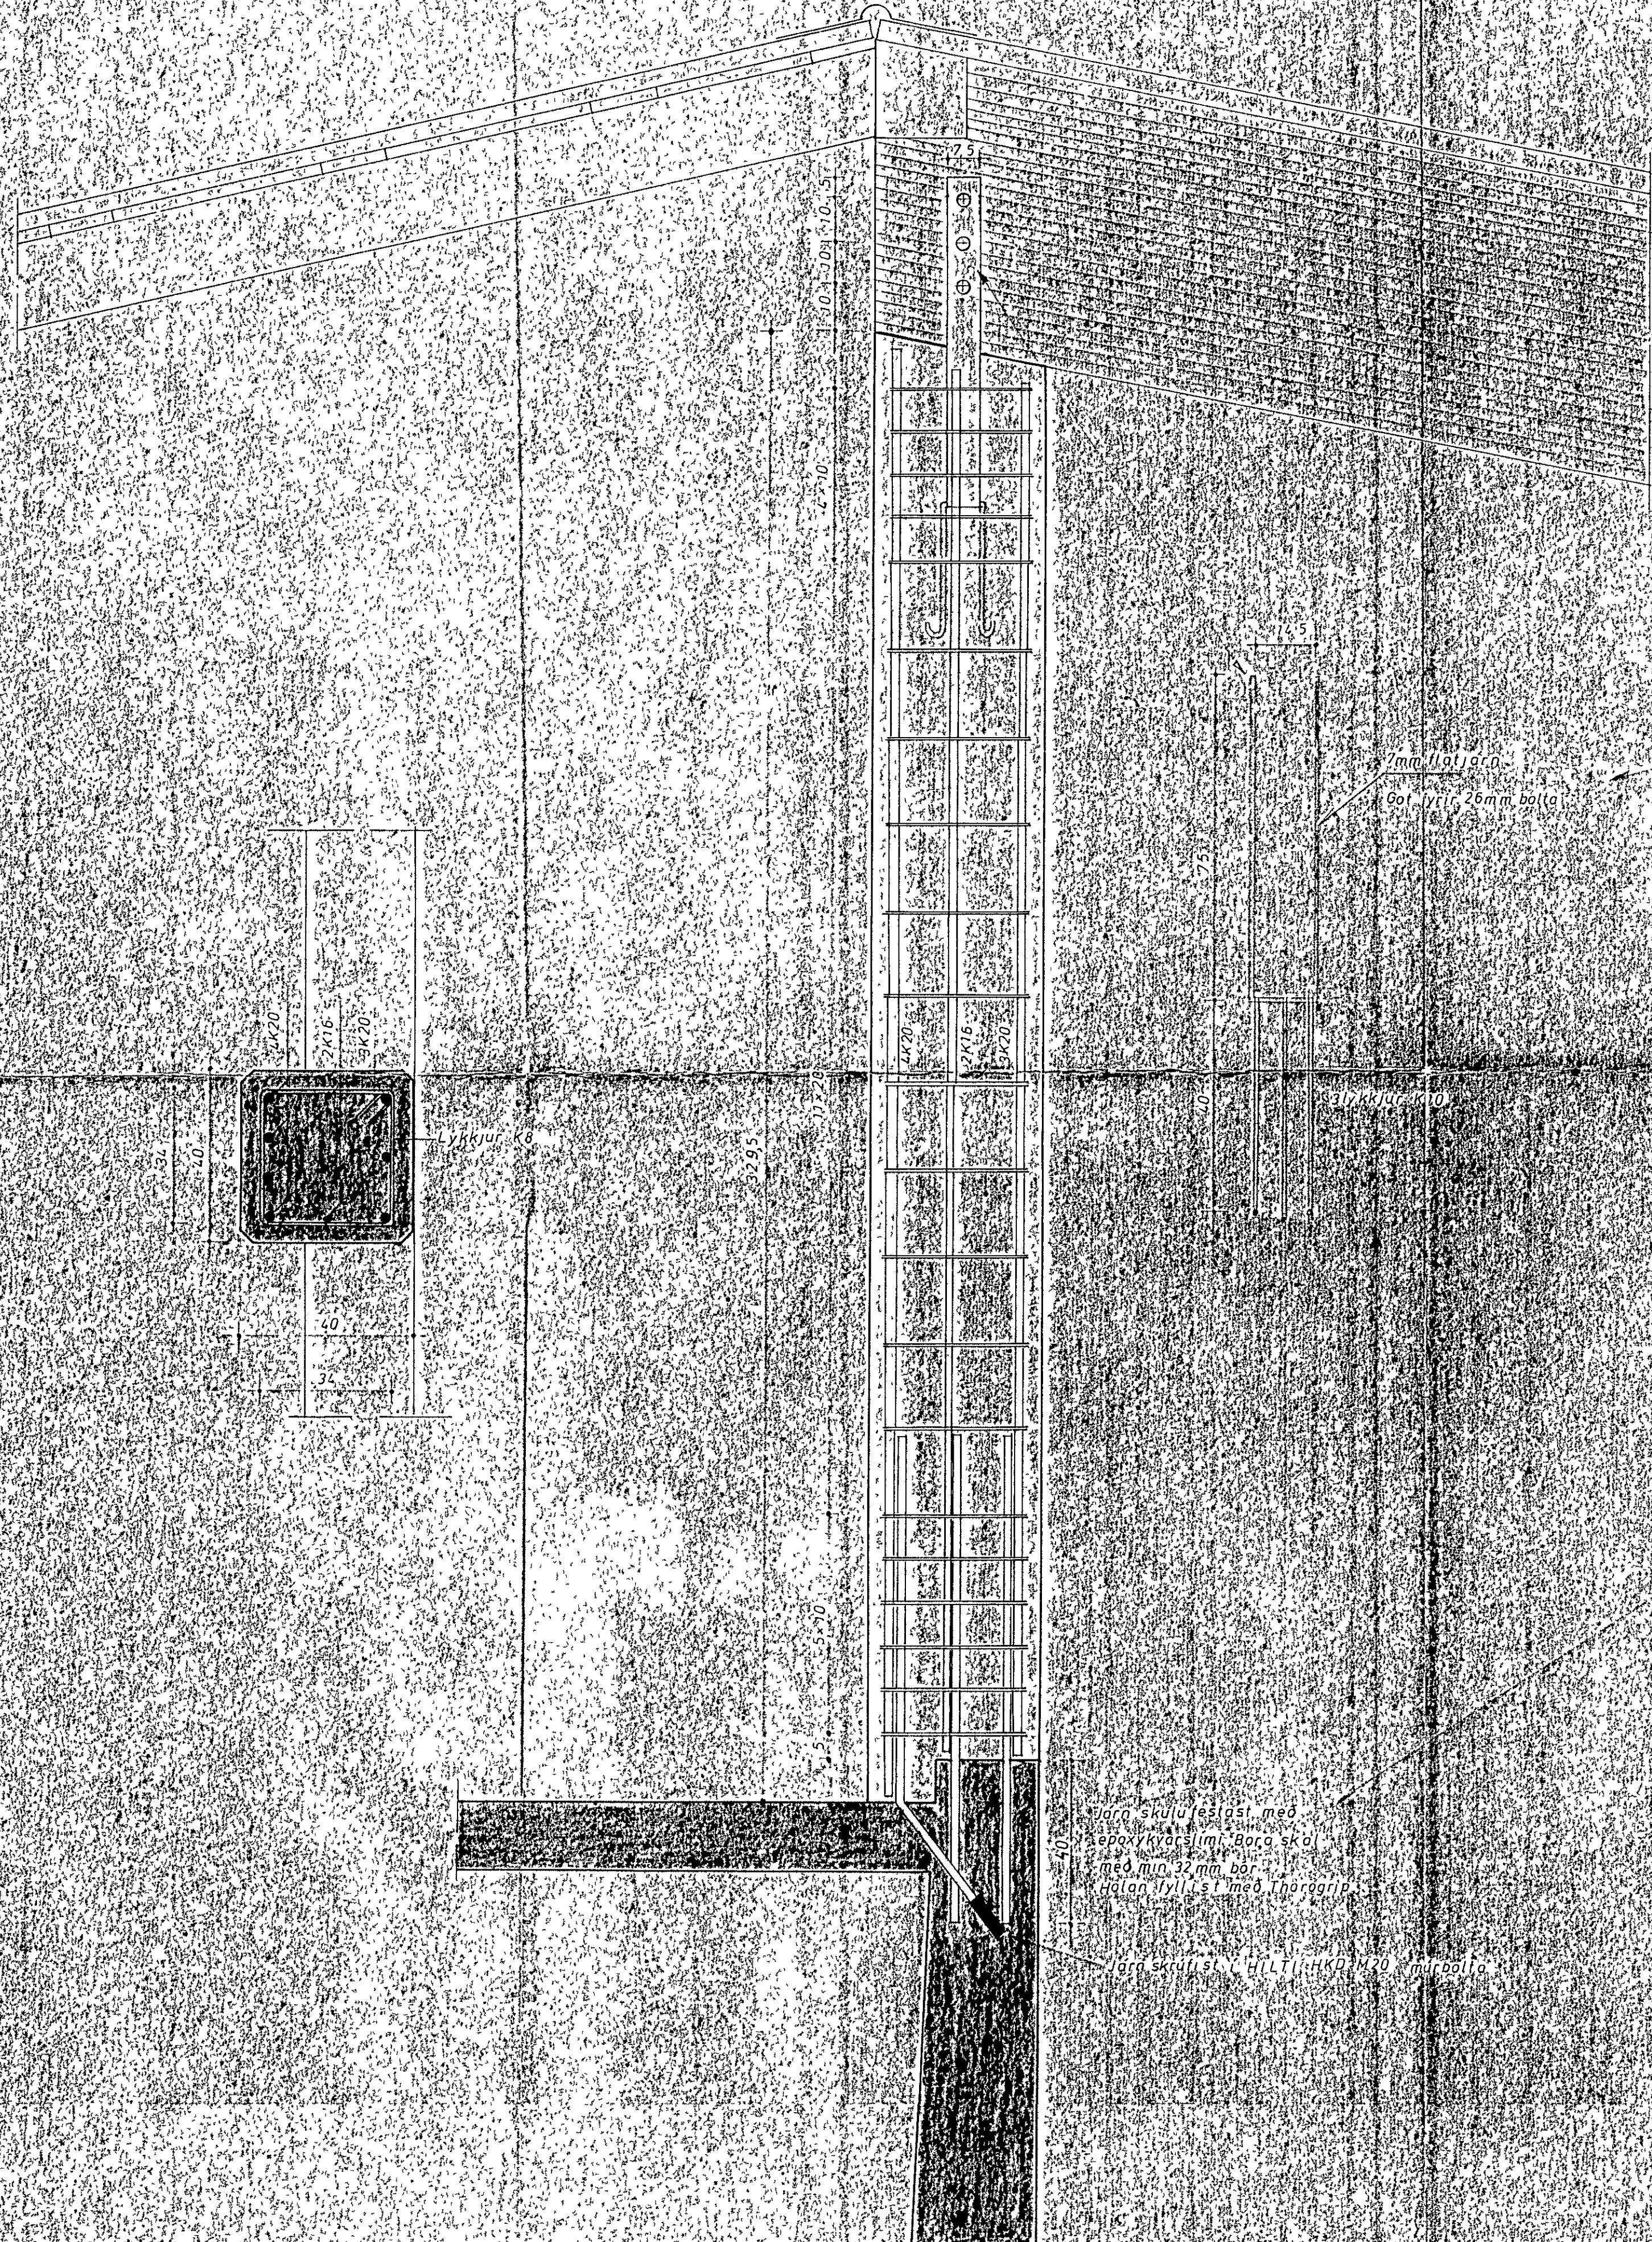

SKYLIYFIRVALDIAUG	10
Sáðyrðingin Hárnari	82052-09
Súla S1 og S2	82
1:10	Steinhoff S.