



Paksperrur grunnmynd m=1:50

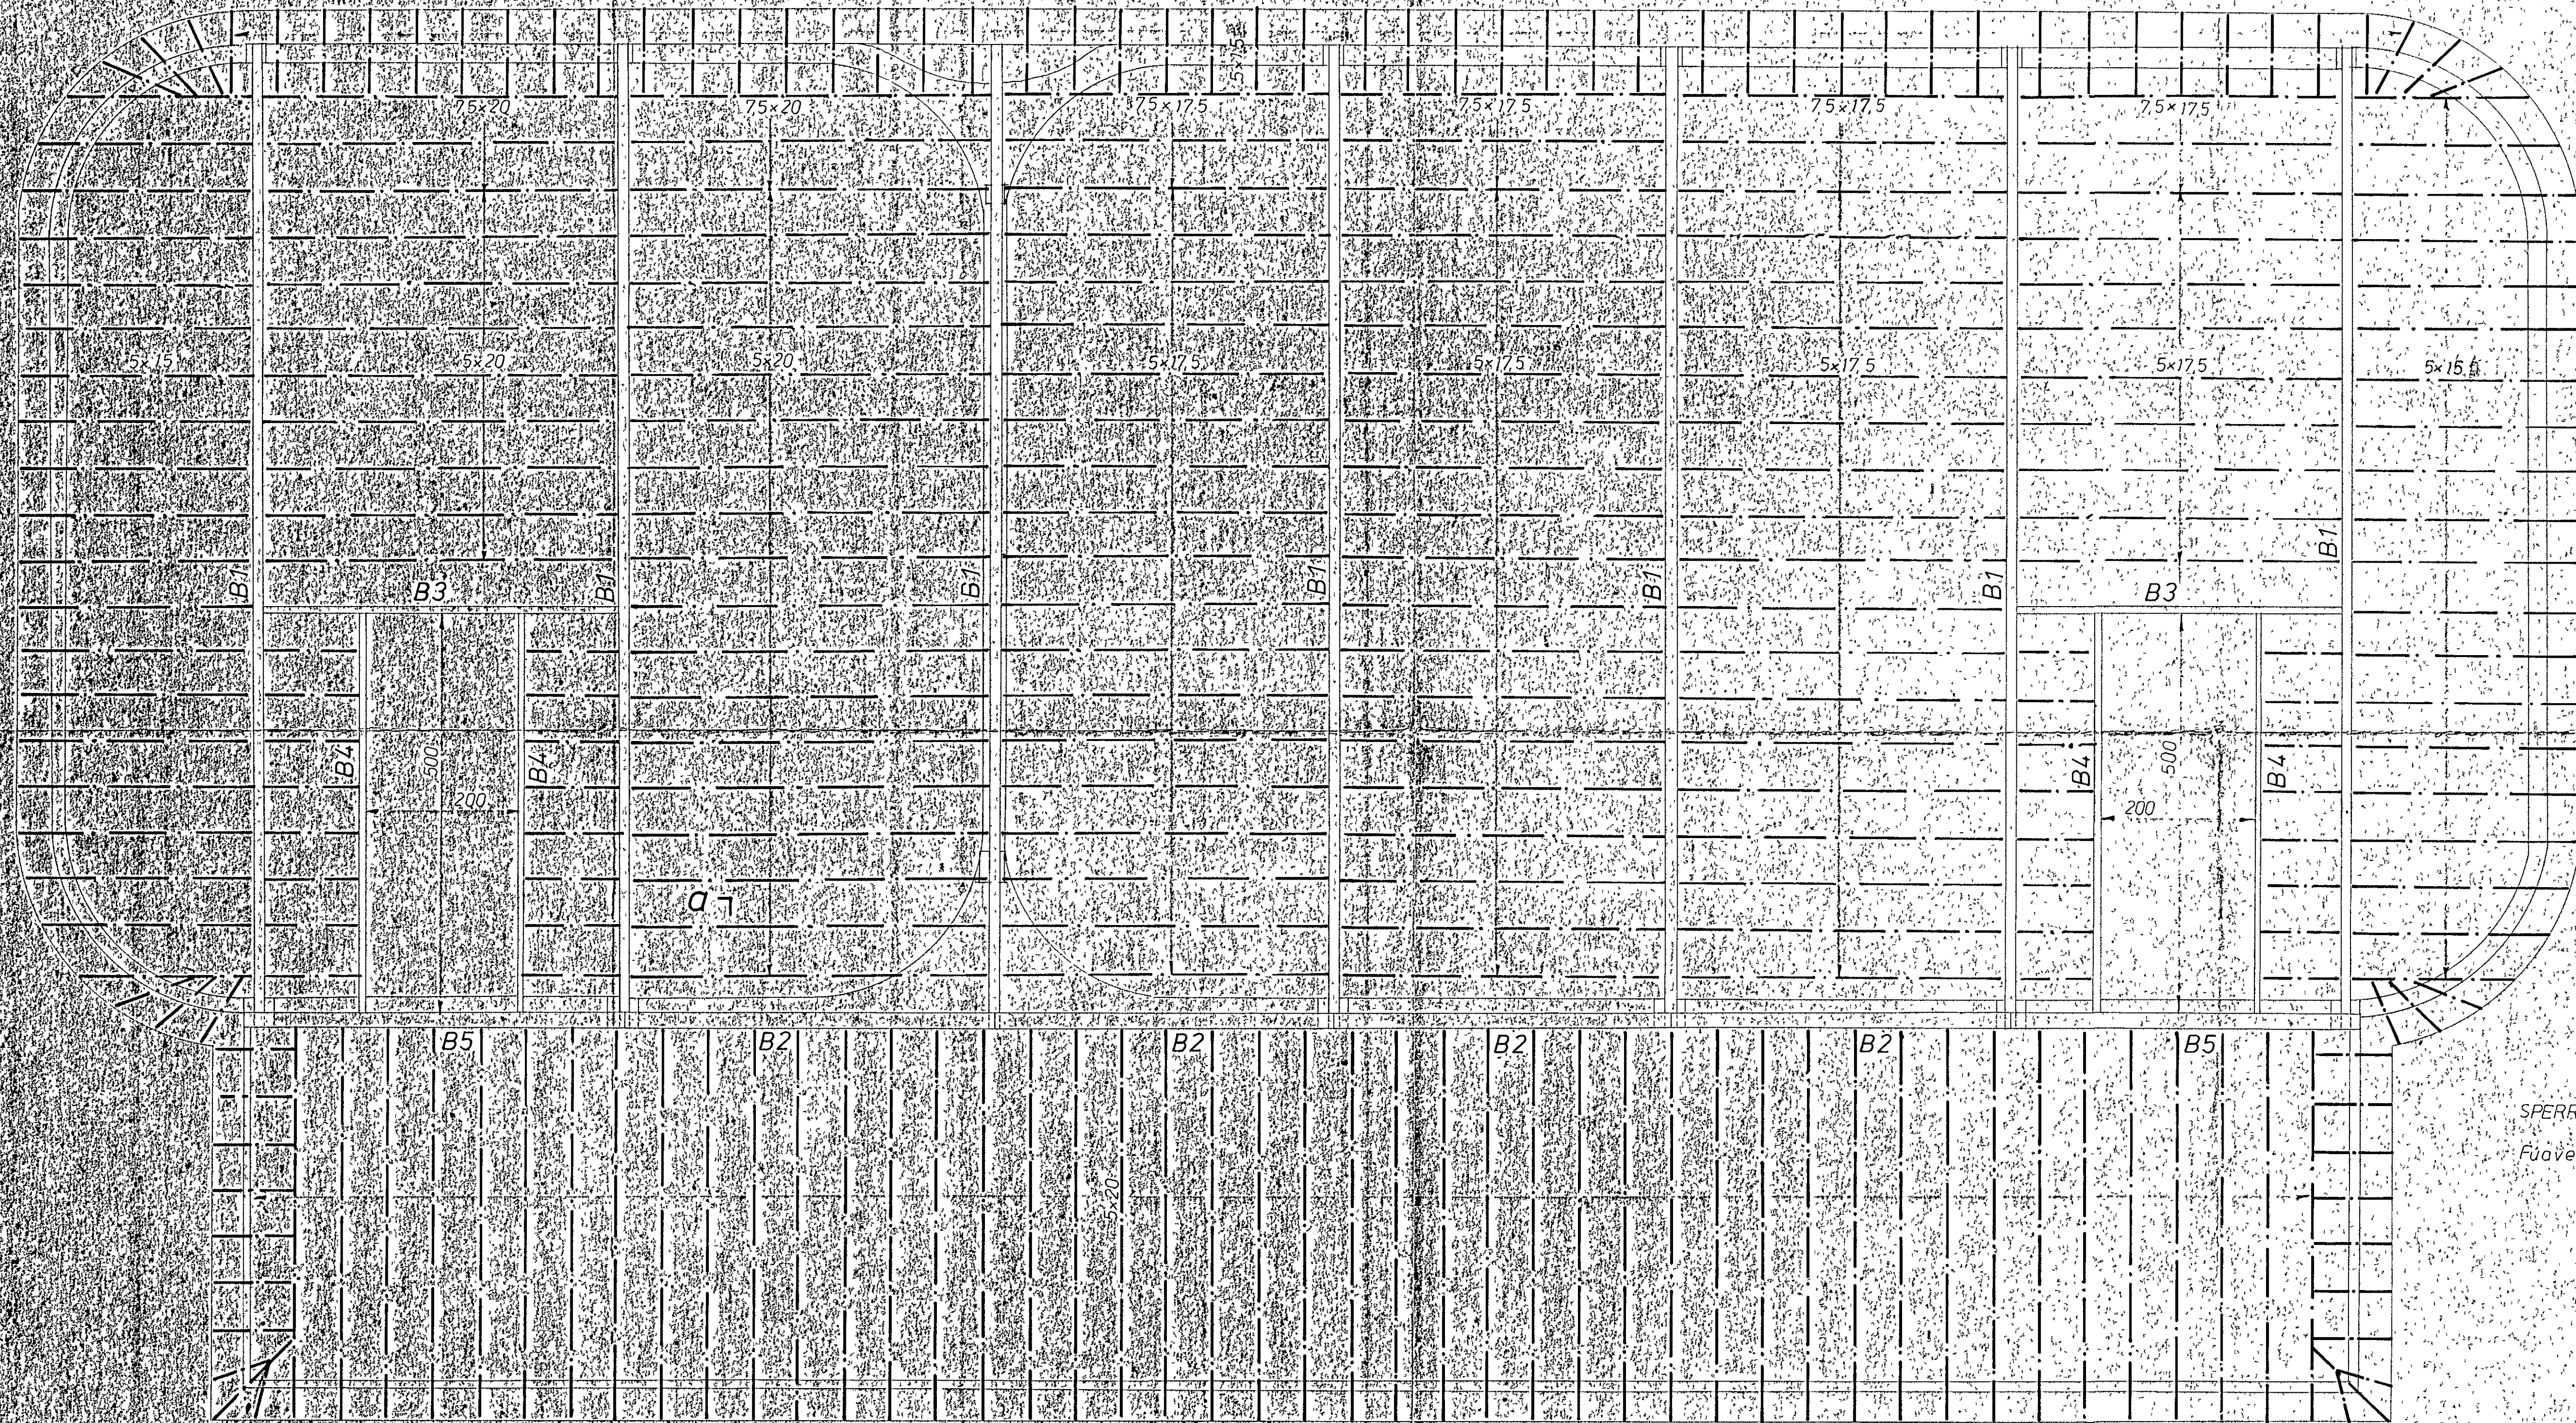

SPERRUBIL 60 mm  
Fúaverja skal all timbur

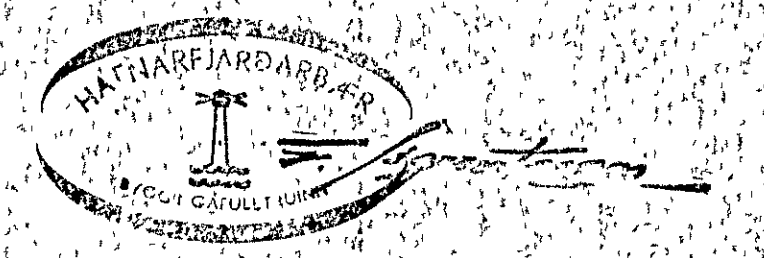

STEINHÓL S.

PRJ. NÚM.:	82002 05
Staðir:	Sædyrasafn Háfnarf
Skýli yfir hvalalaug	
Skýli yfir hvalalaug	
Skýli yfir hvalalaug	
Skýli yfir hvalalaug	