
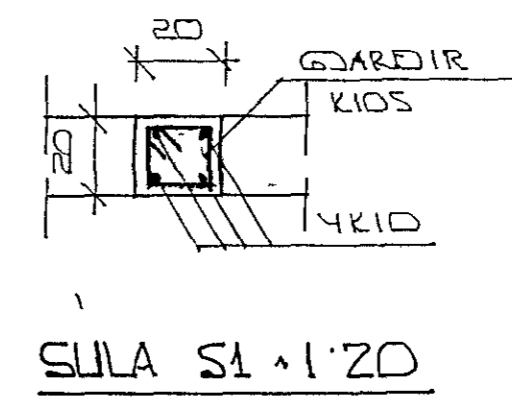
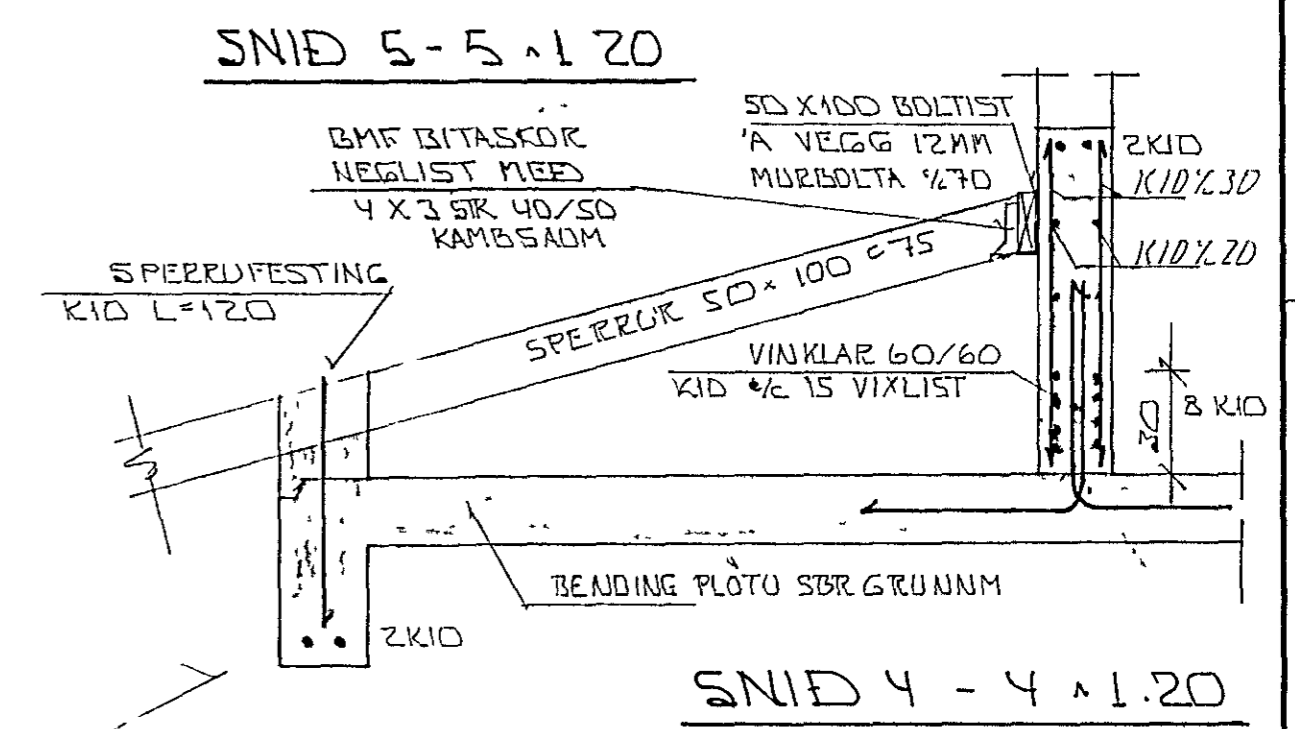
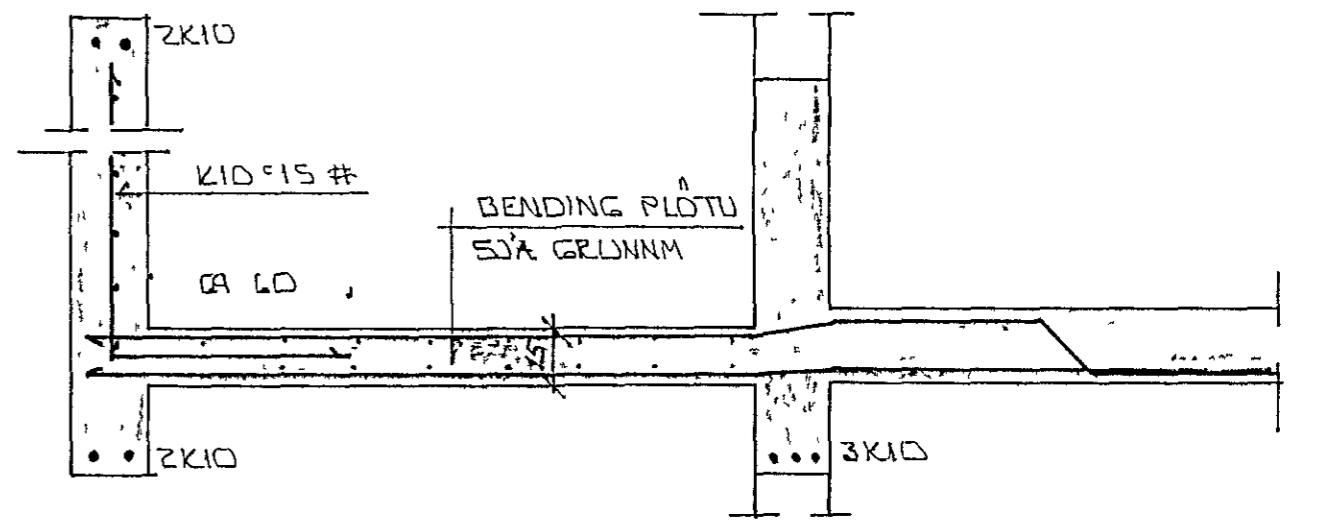


Í YTRI BRÚN ALLRA ÚTVEGGJA
KOMI EINFÖLD GRIND
LÖÐR KID = 30
LAR KID = 20

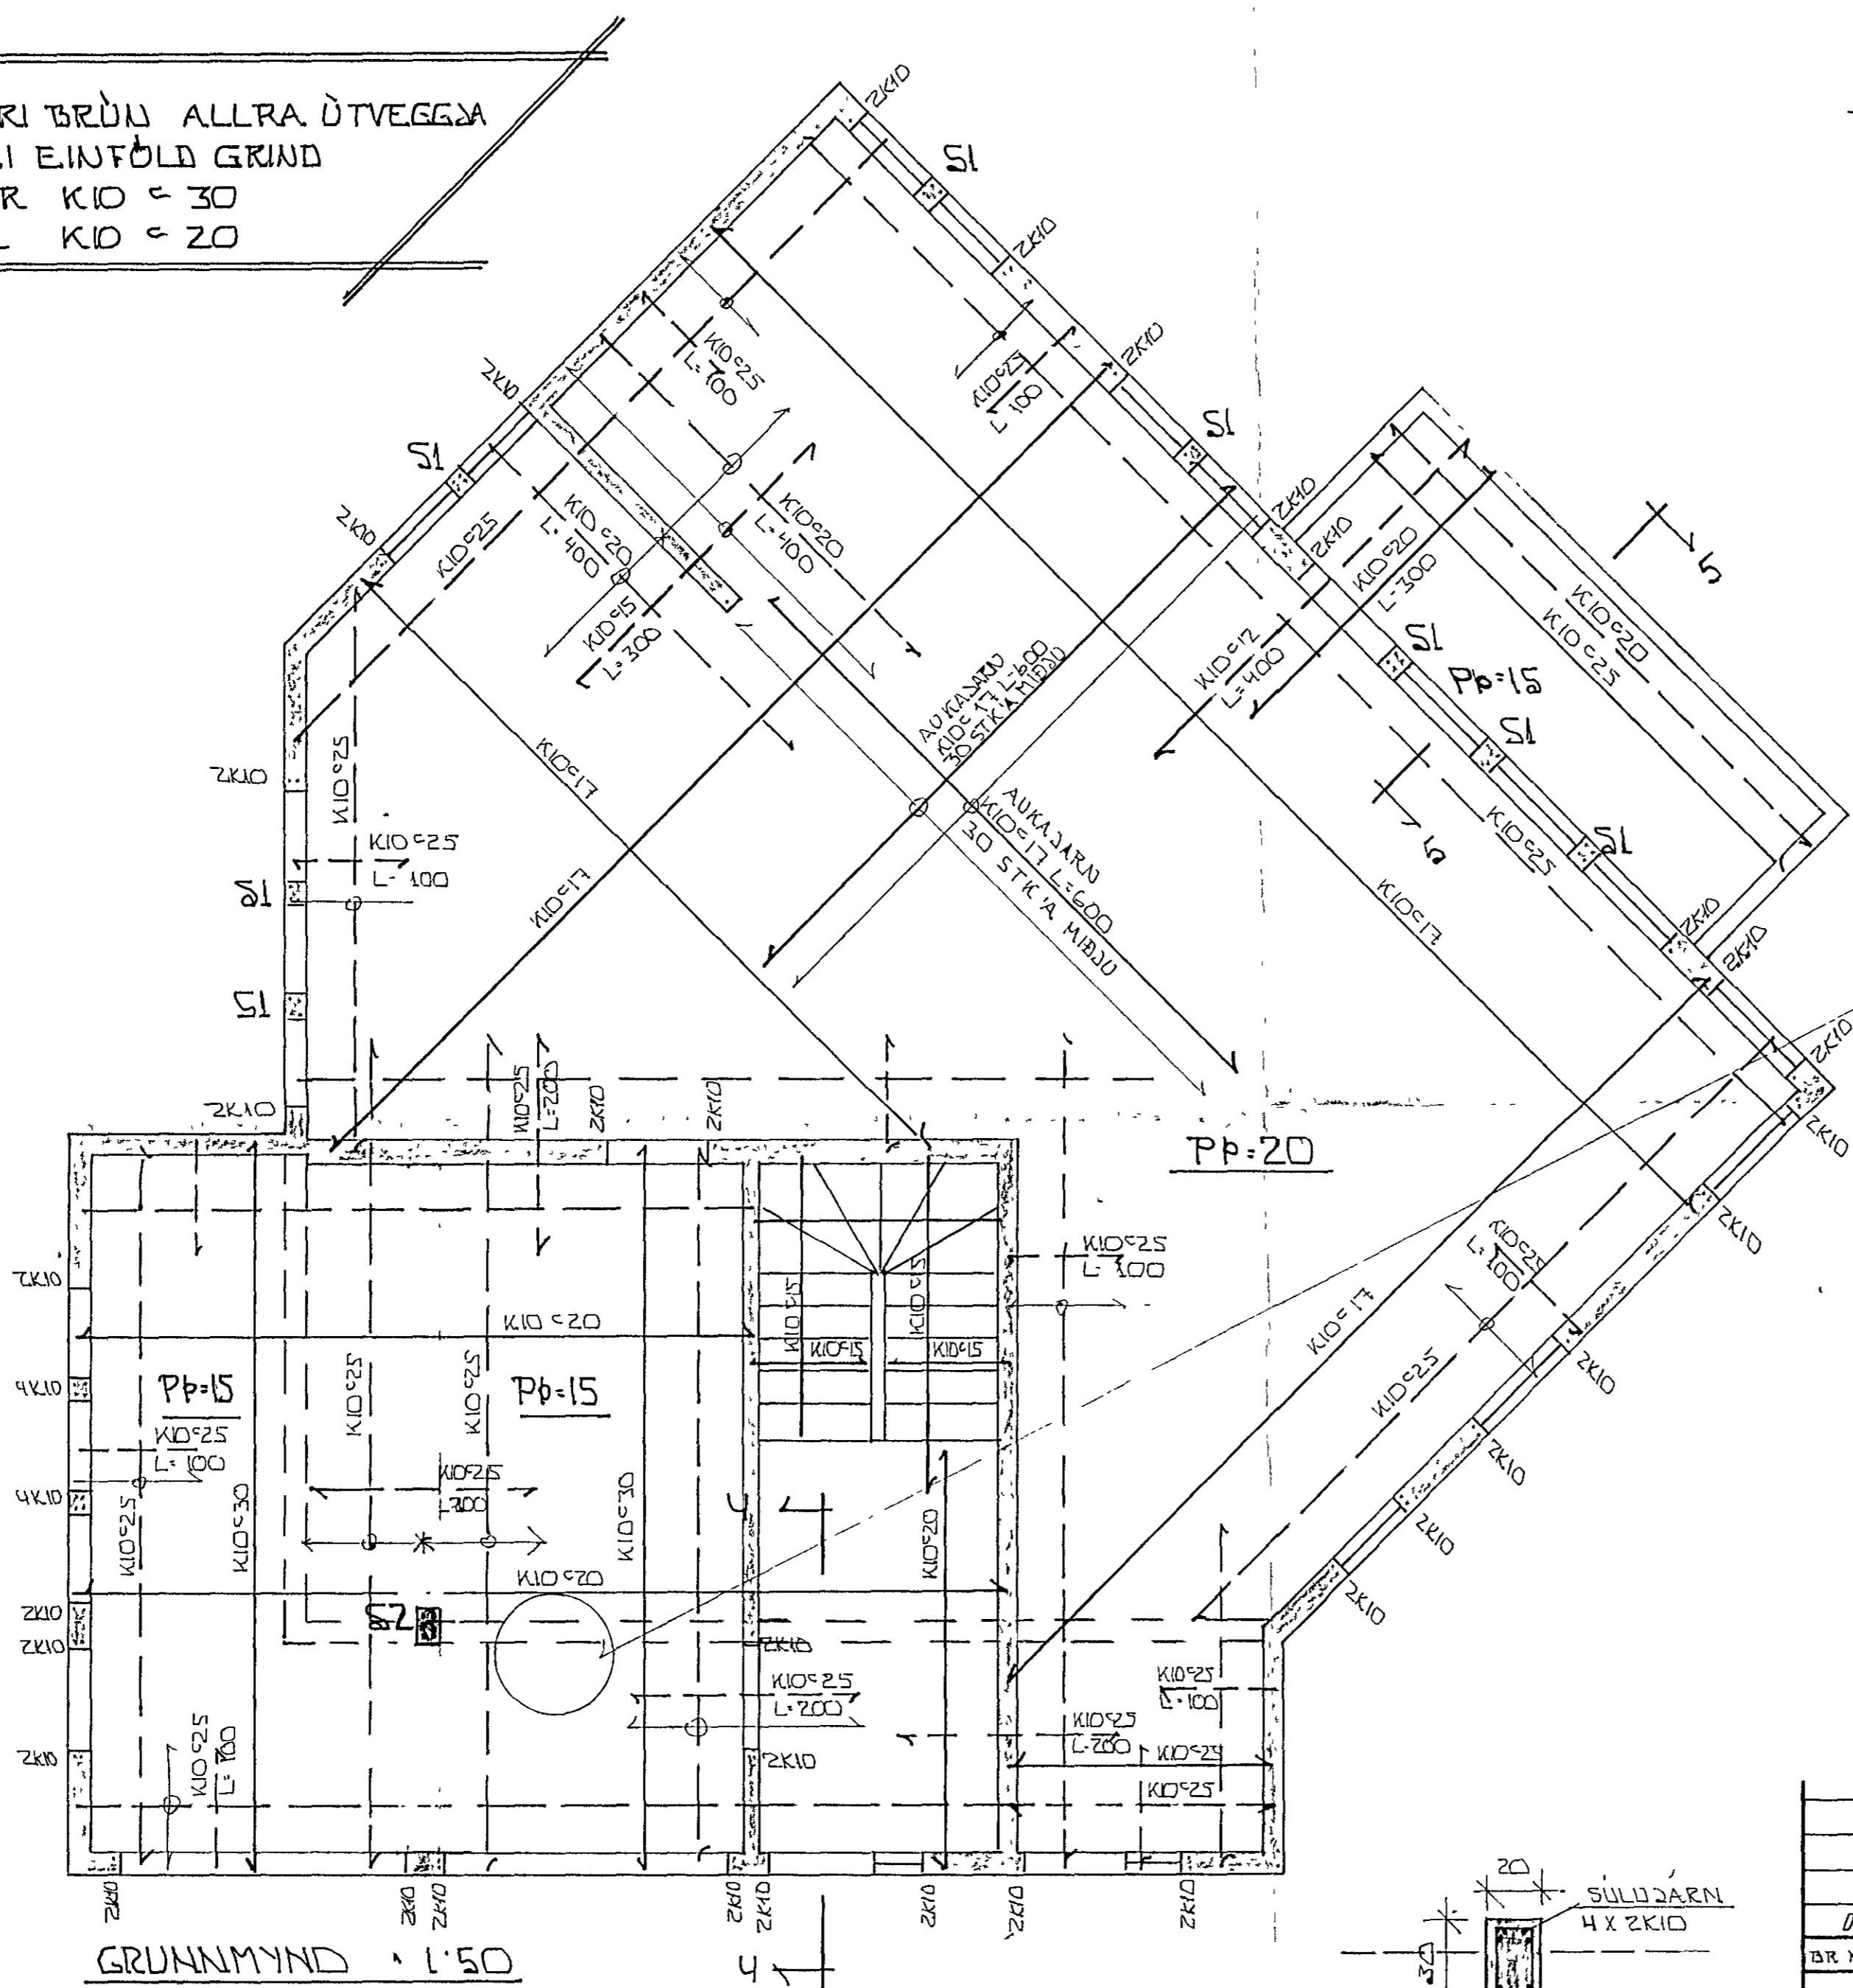


SKYRINGAR

ALMENNAR SKYRINGAR SÁ BL NR 1-01

STEYPA

- S > 250
- VS ≤ 0.5
- LOFT ≥ 6%
- SEMENT ≥ 300 KG/M³

Áskilp ebln tekn ógild

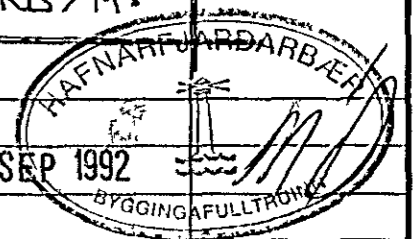

DR NR	2 9 92	SÚLA 1	DRUGEMSLI	4.21
DAGS		EDLI	BREYTINGAR	SIGN
HÖRGSHOLT II HAFNARFIREI				DAGS
JÄRNBENDING PLOTU YFIR 1 HÆÐ				HANNA
MÆLIKV. 1:50				TEIKNAR
SIGURÐUR ÞORLEIFSSON				VERK NR
STRANDGÖTU 11 HAFNARFIREI SÍMI 54751/54255				0221
				BLAD NR
				1-04

