

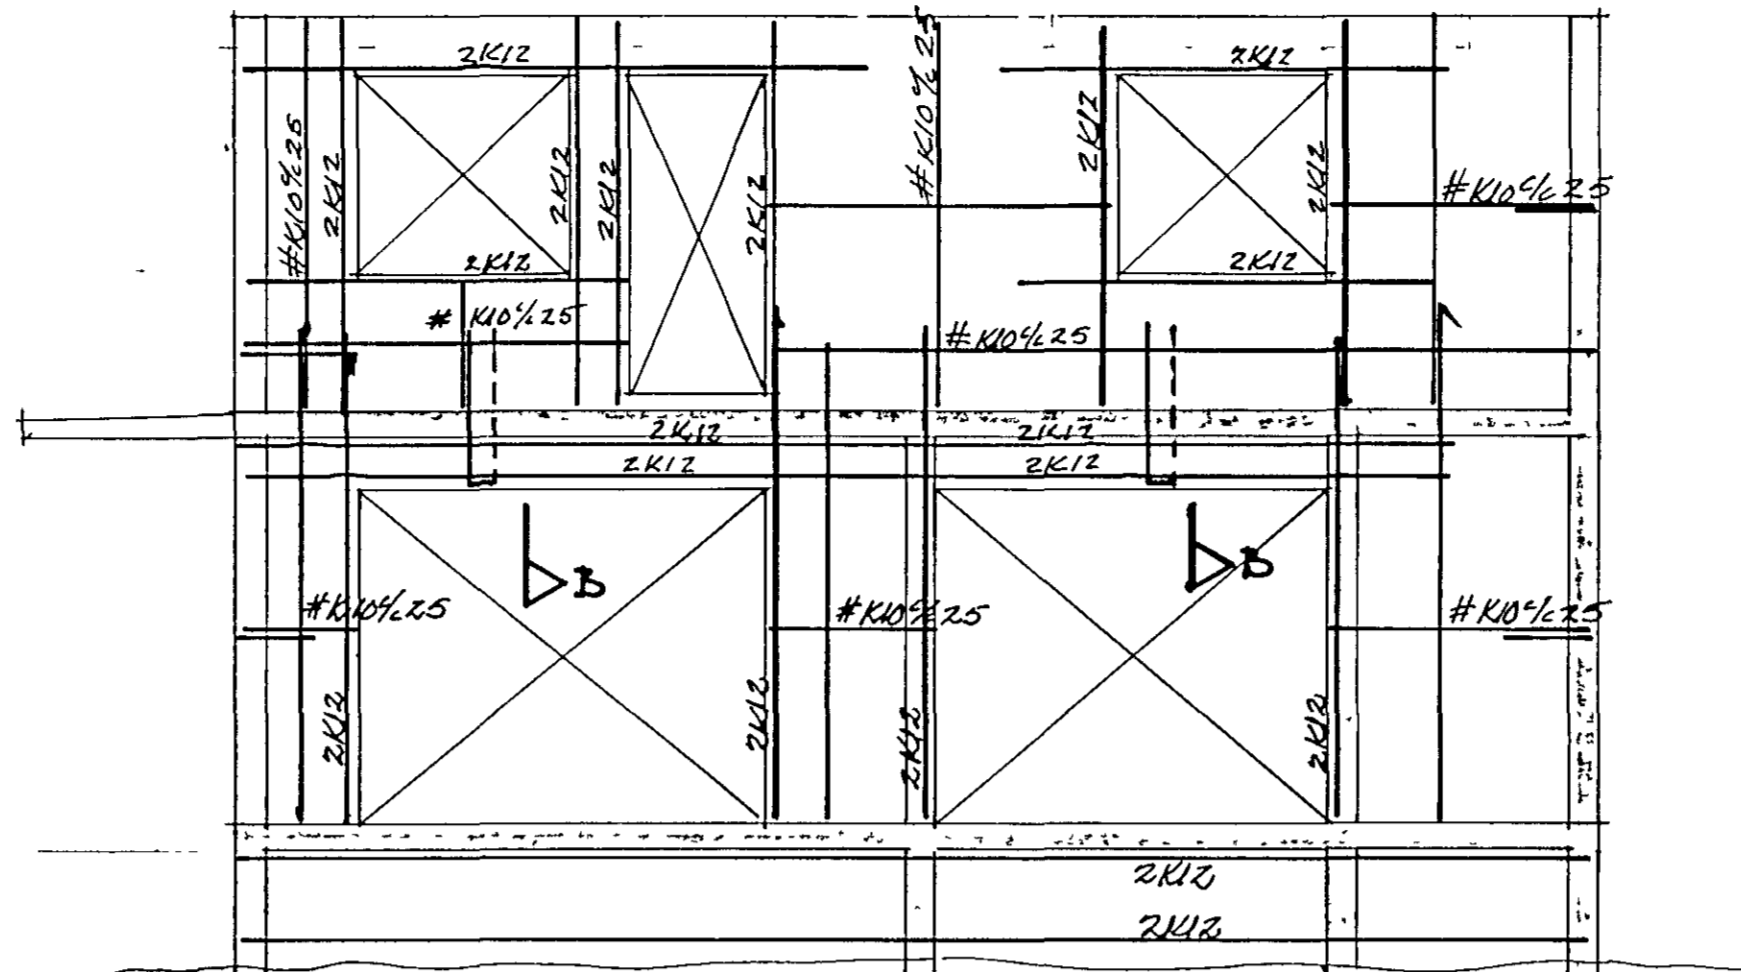
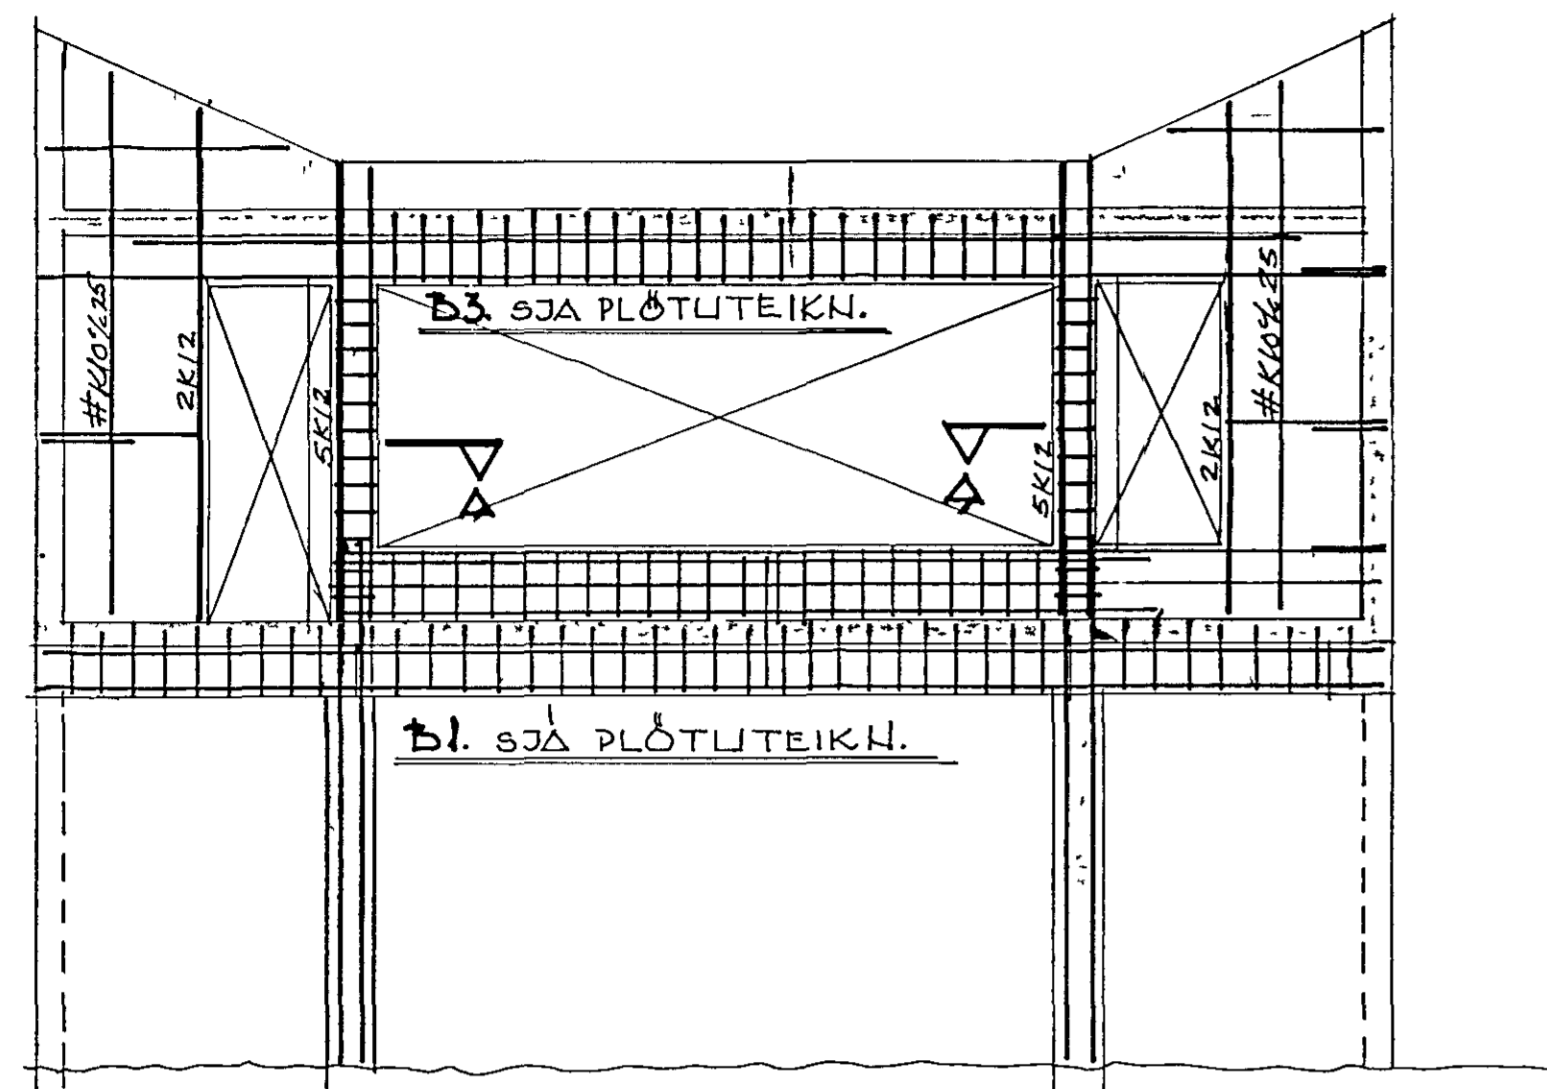





M.S.V.

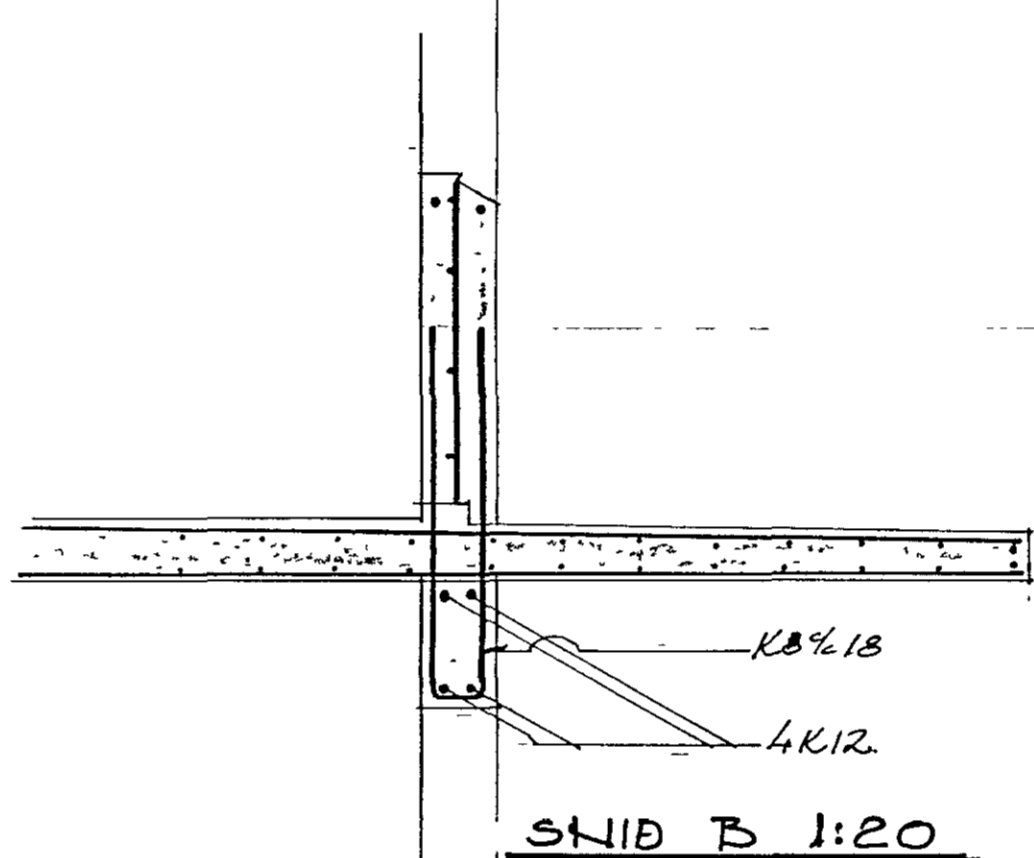

u.u. 2

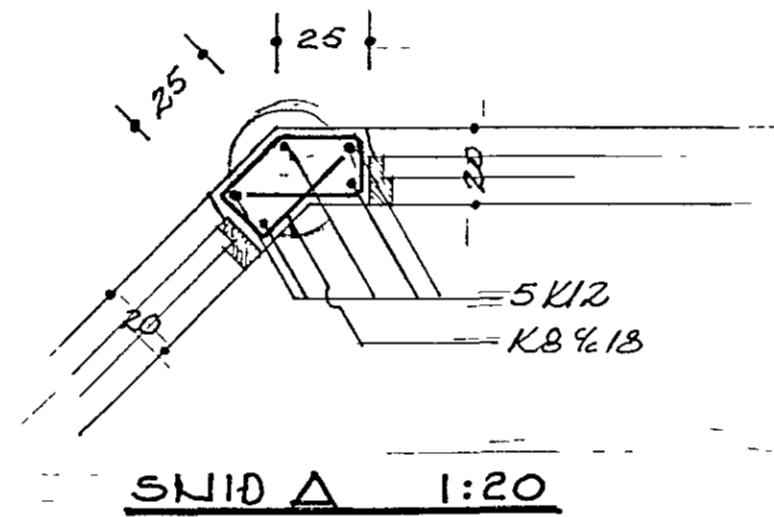

LALLA UNDIRSTÖÐUVEGGI KOMI
 TVÖFÖL JÄRNAGRIND; 2x#K10%25
 ÖKEITILENGDIR \varnothing 45

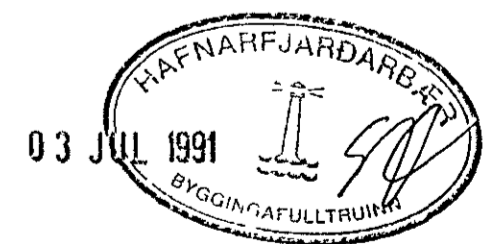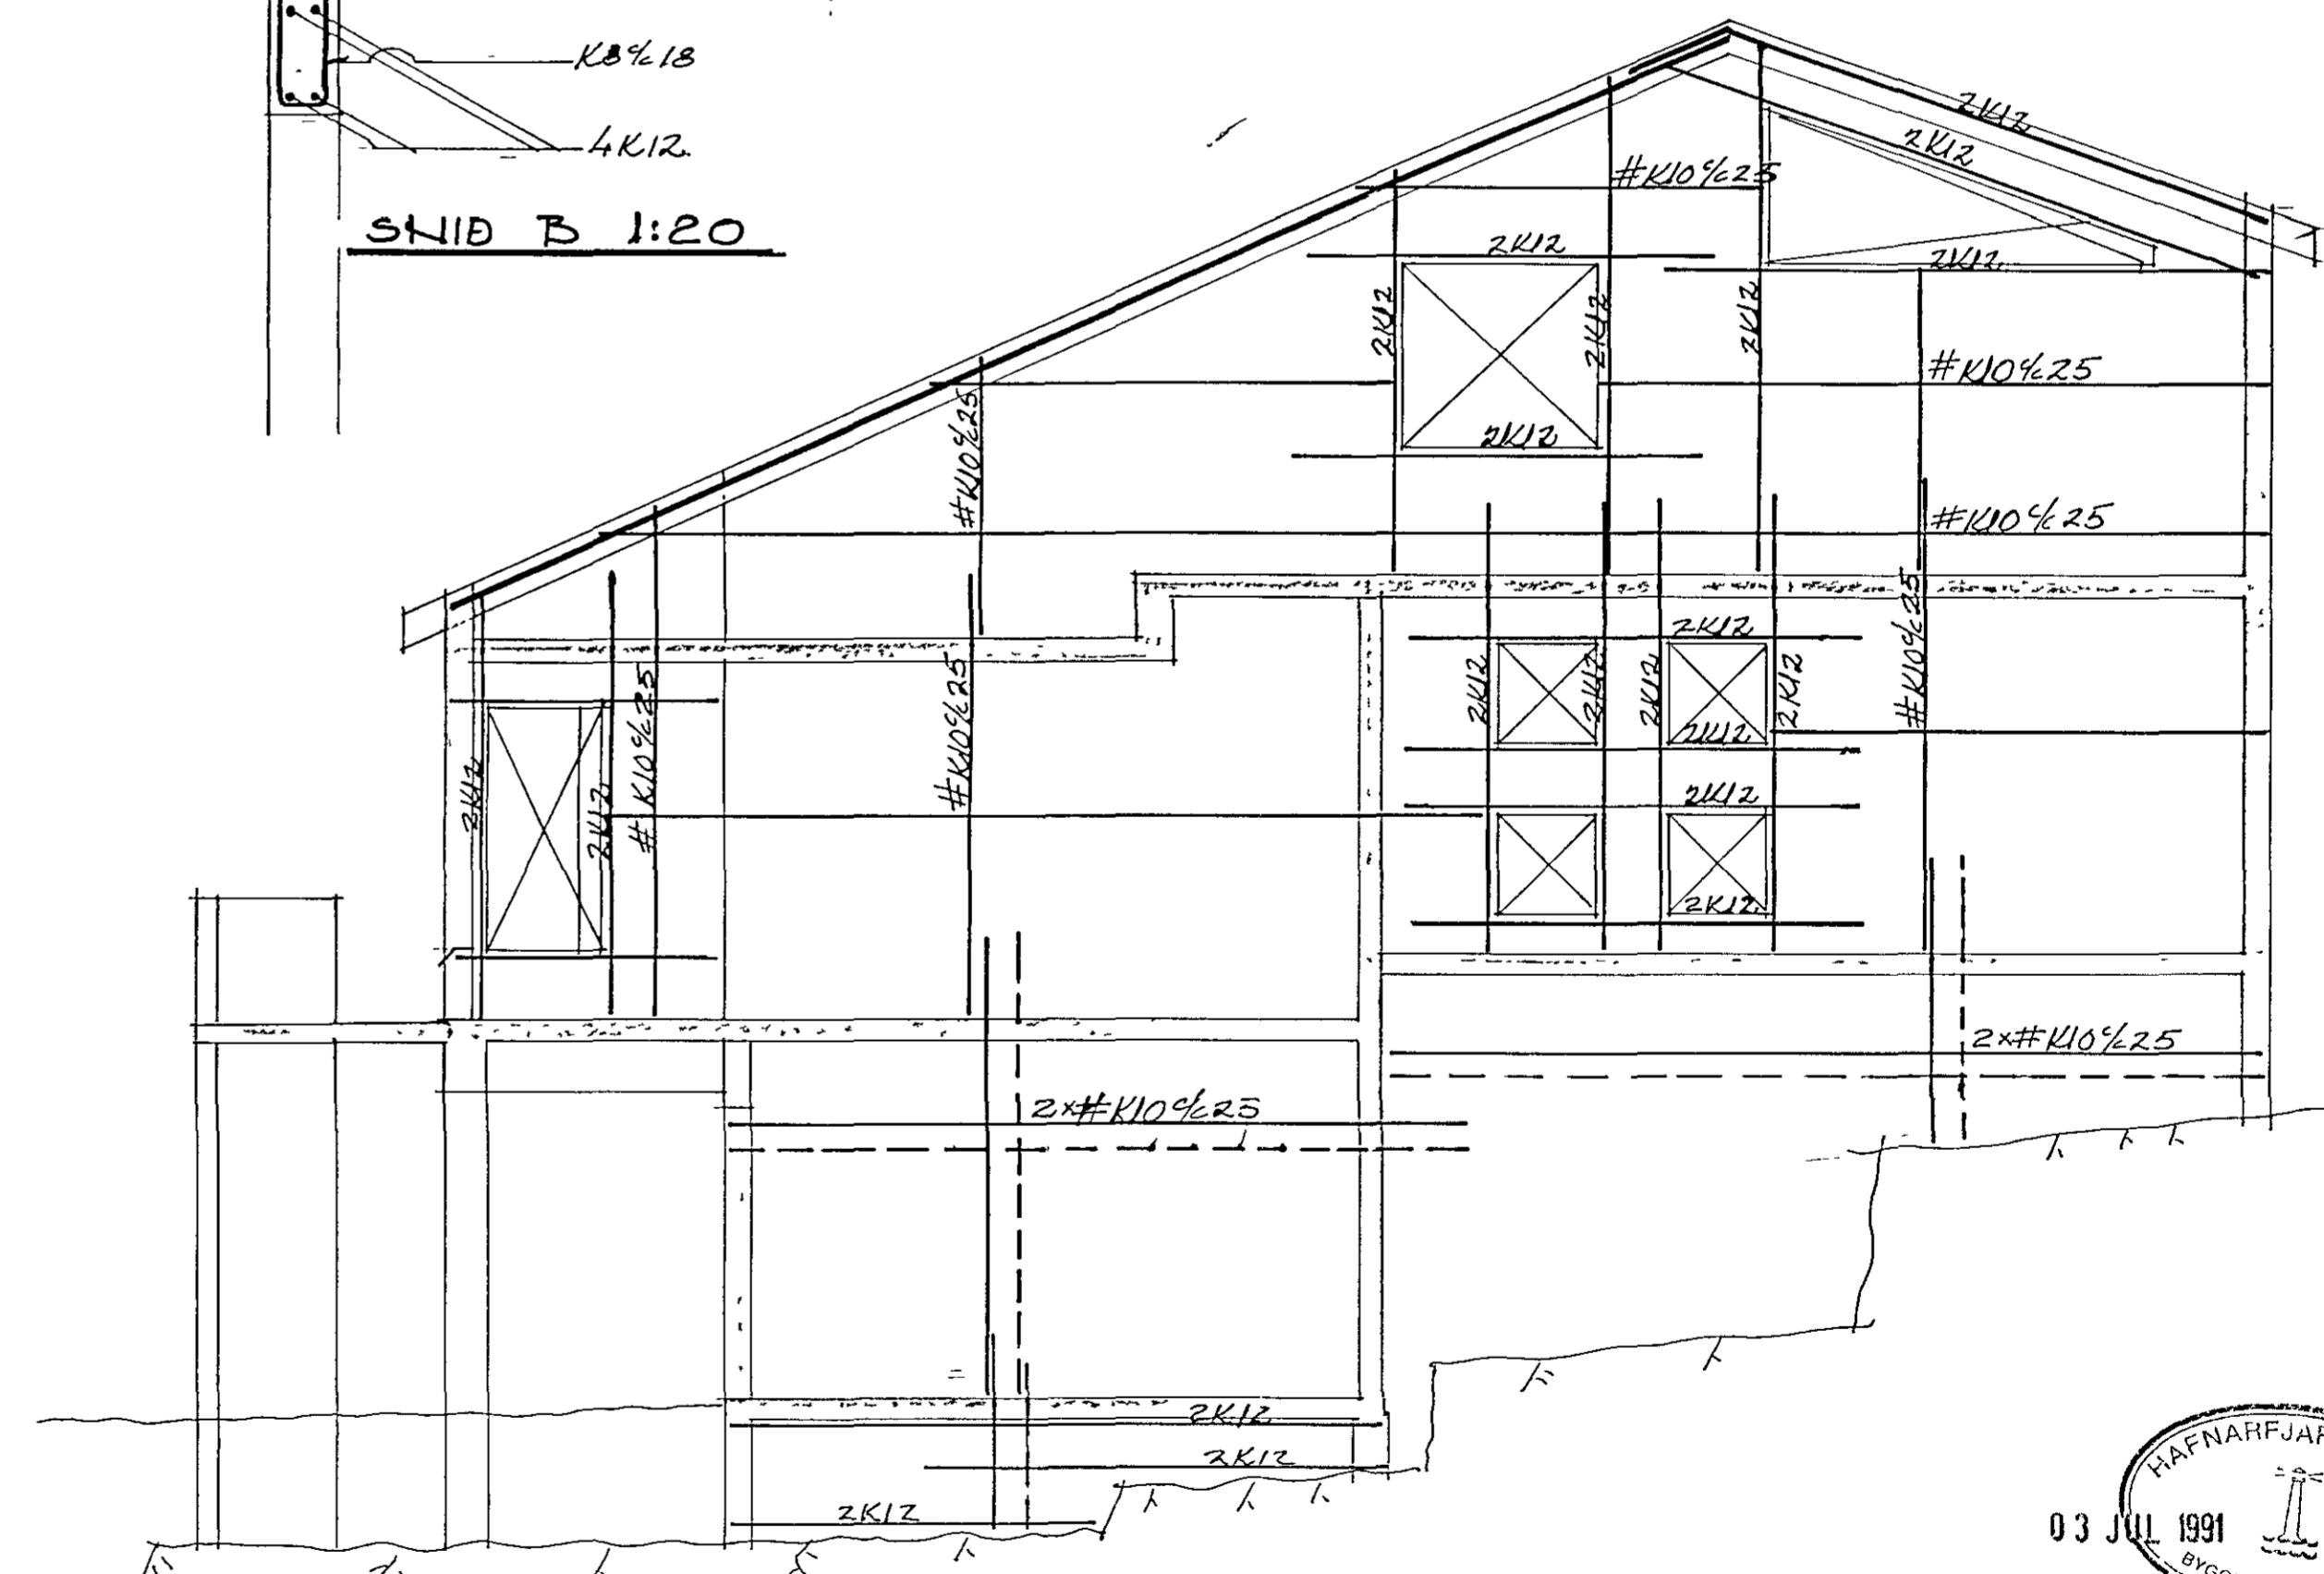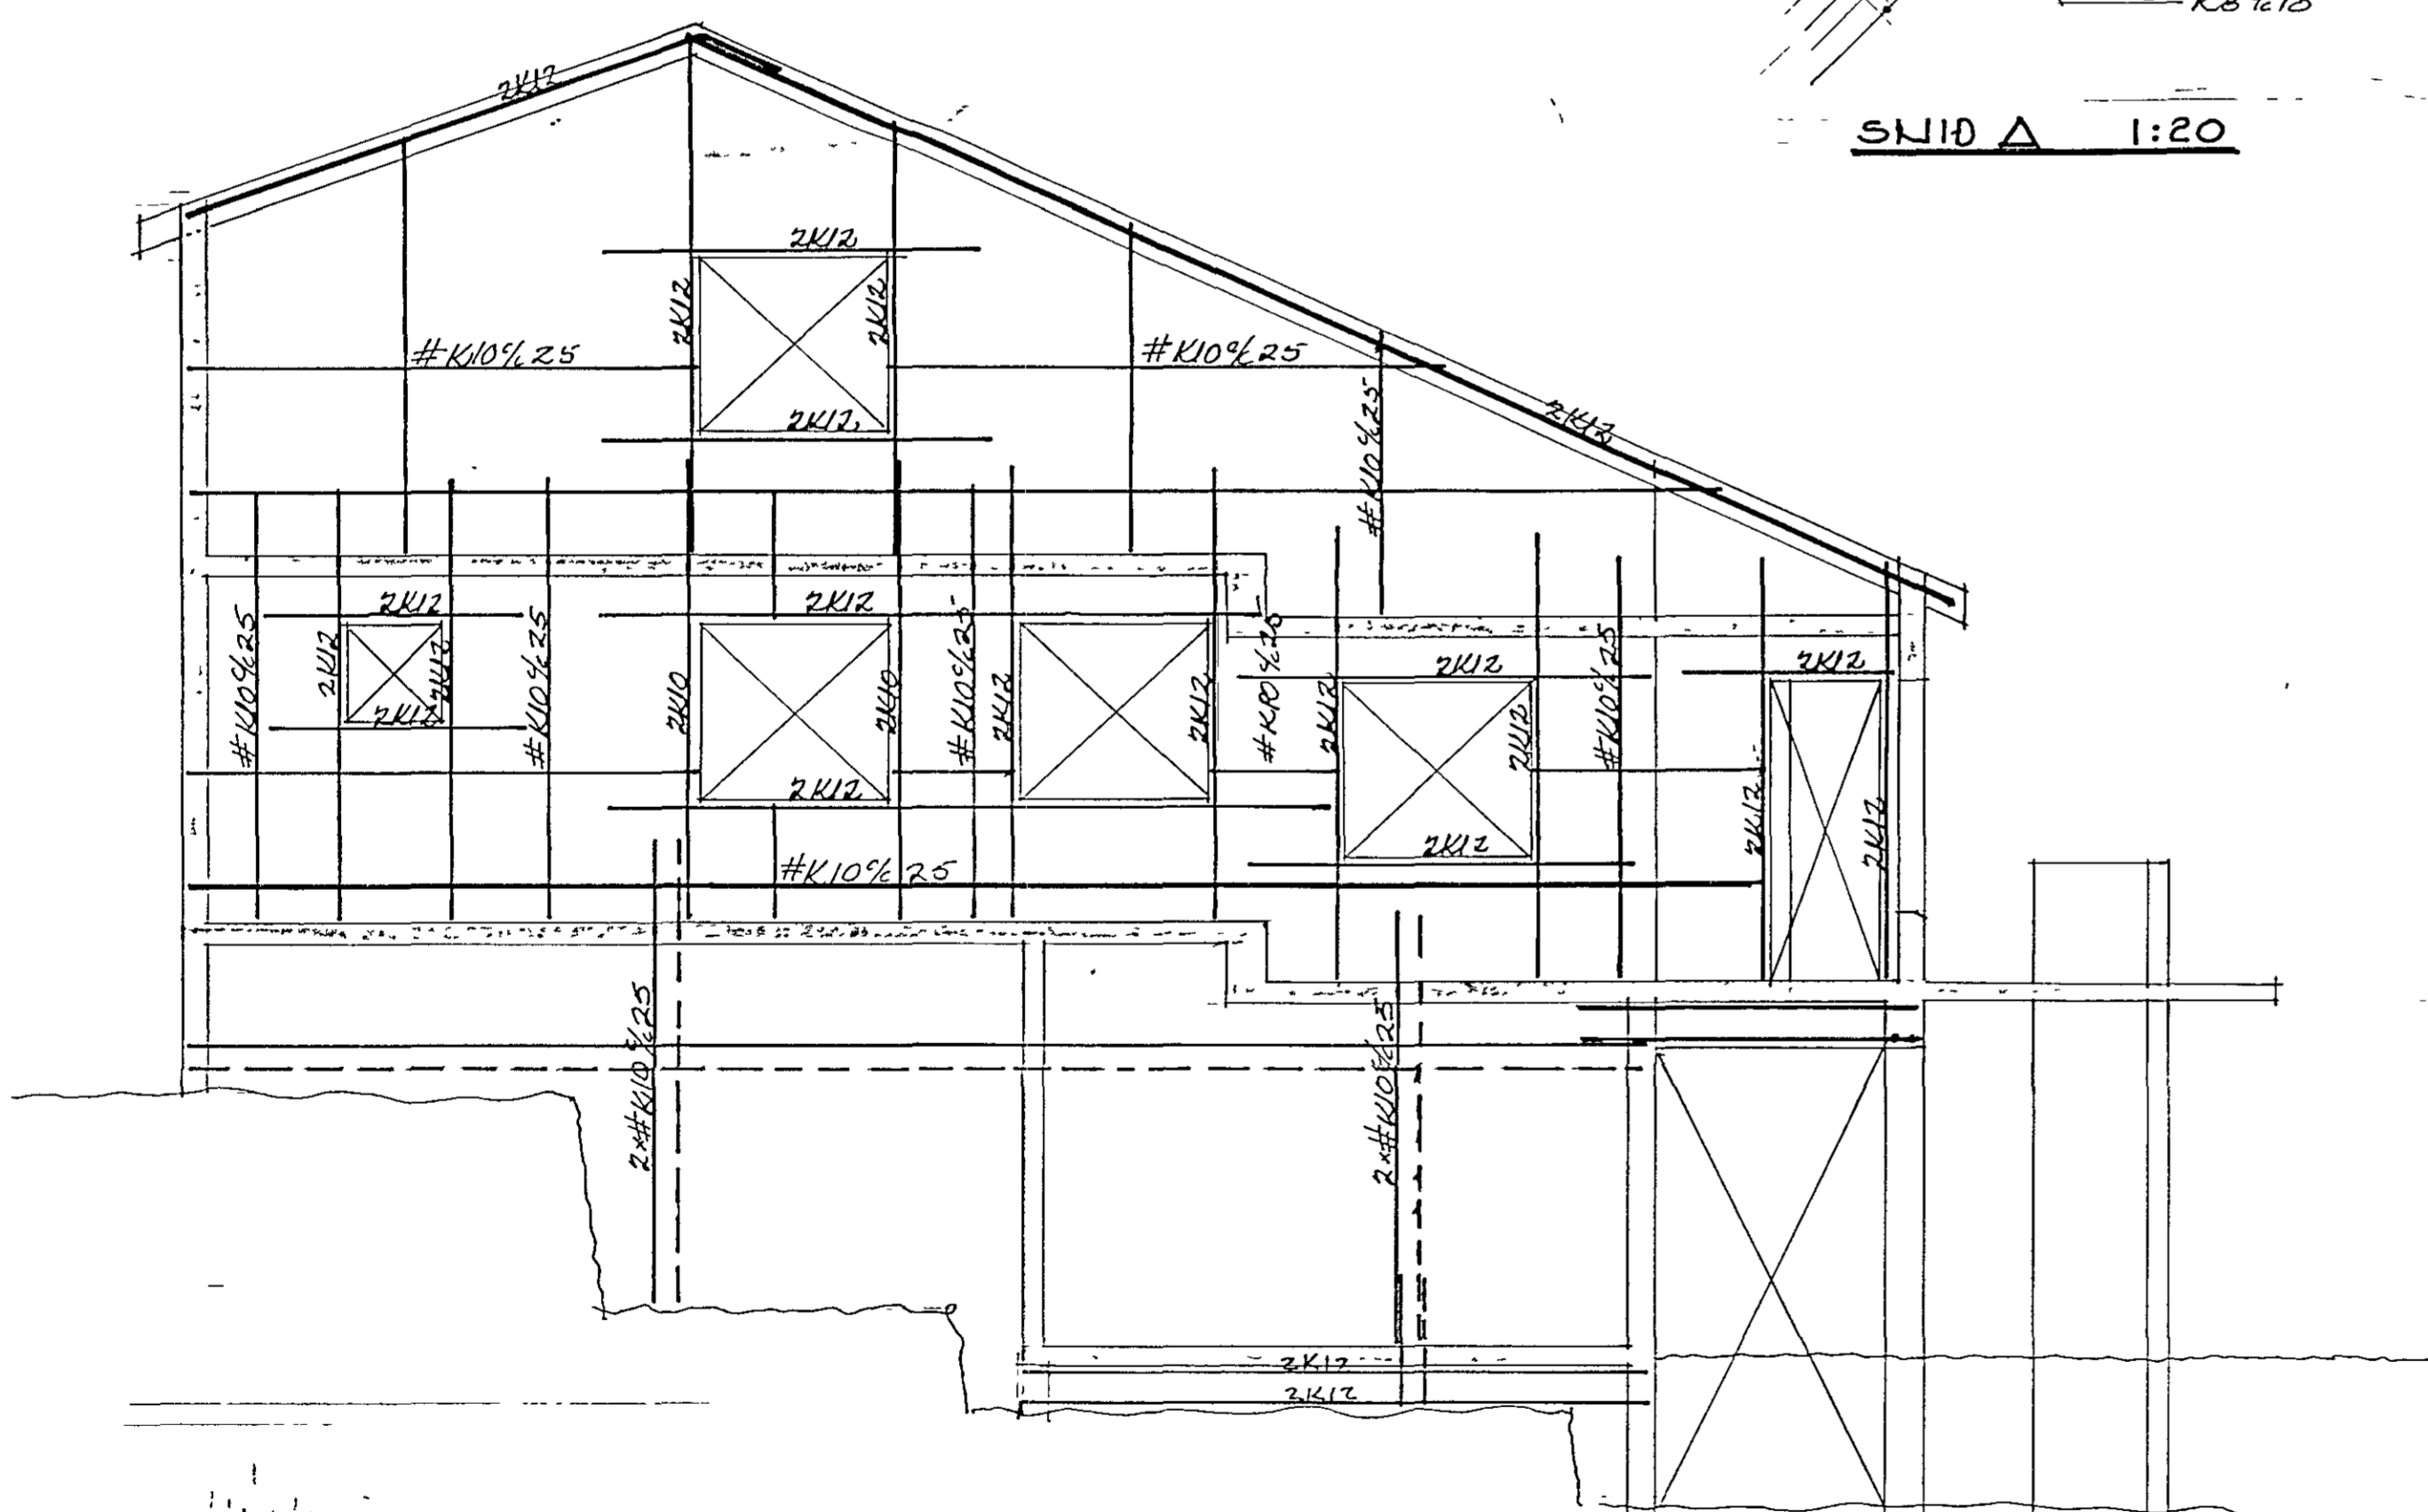

HÖRGSHOLT 17 HAFNARFIRÐI	
INGÓLFUR ANTONSSON BYGGINGATEKNIFR.	JÄRN I VEGGJUM.
BALDVIN EINARSSON BYGGINGAFRÆÐINGUR	
Ingólfur Antonsson	1:50-1:20
Baldvin Einarsson	JAN 91