



SNID 10 YFIR SVALAGLUGGUM + 1 10

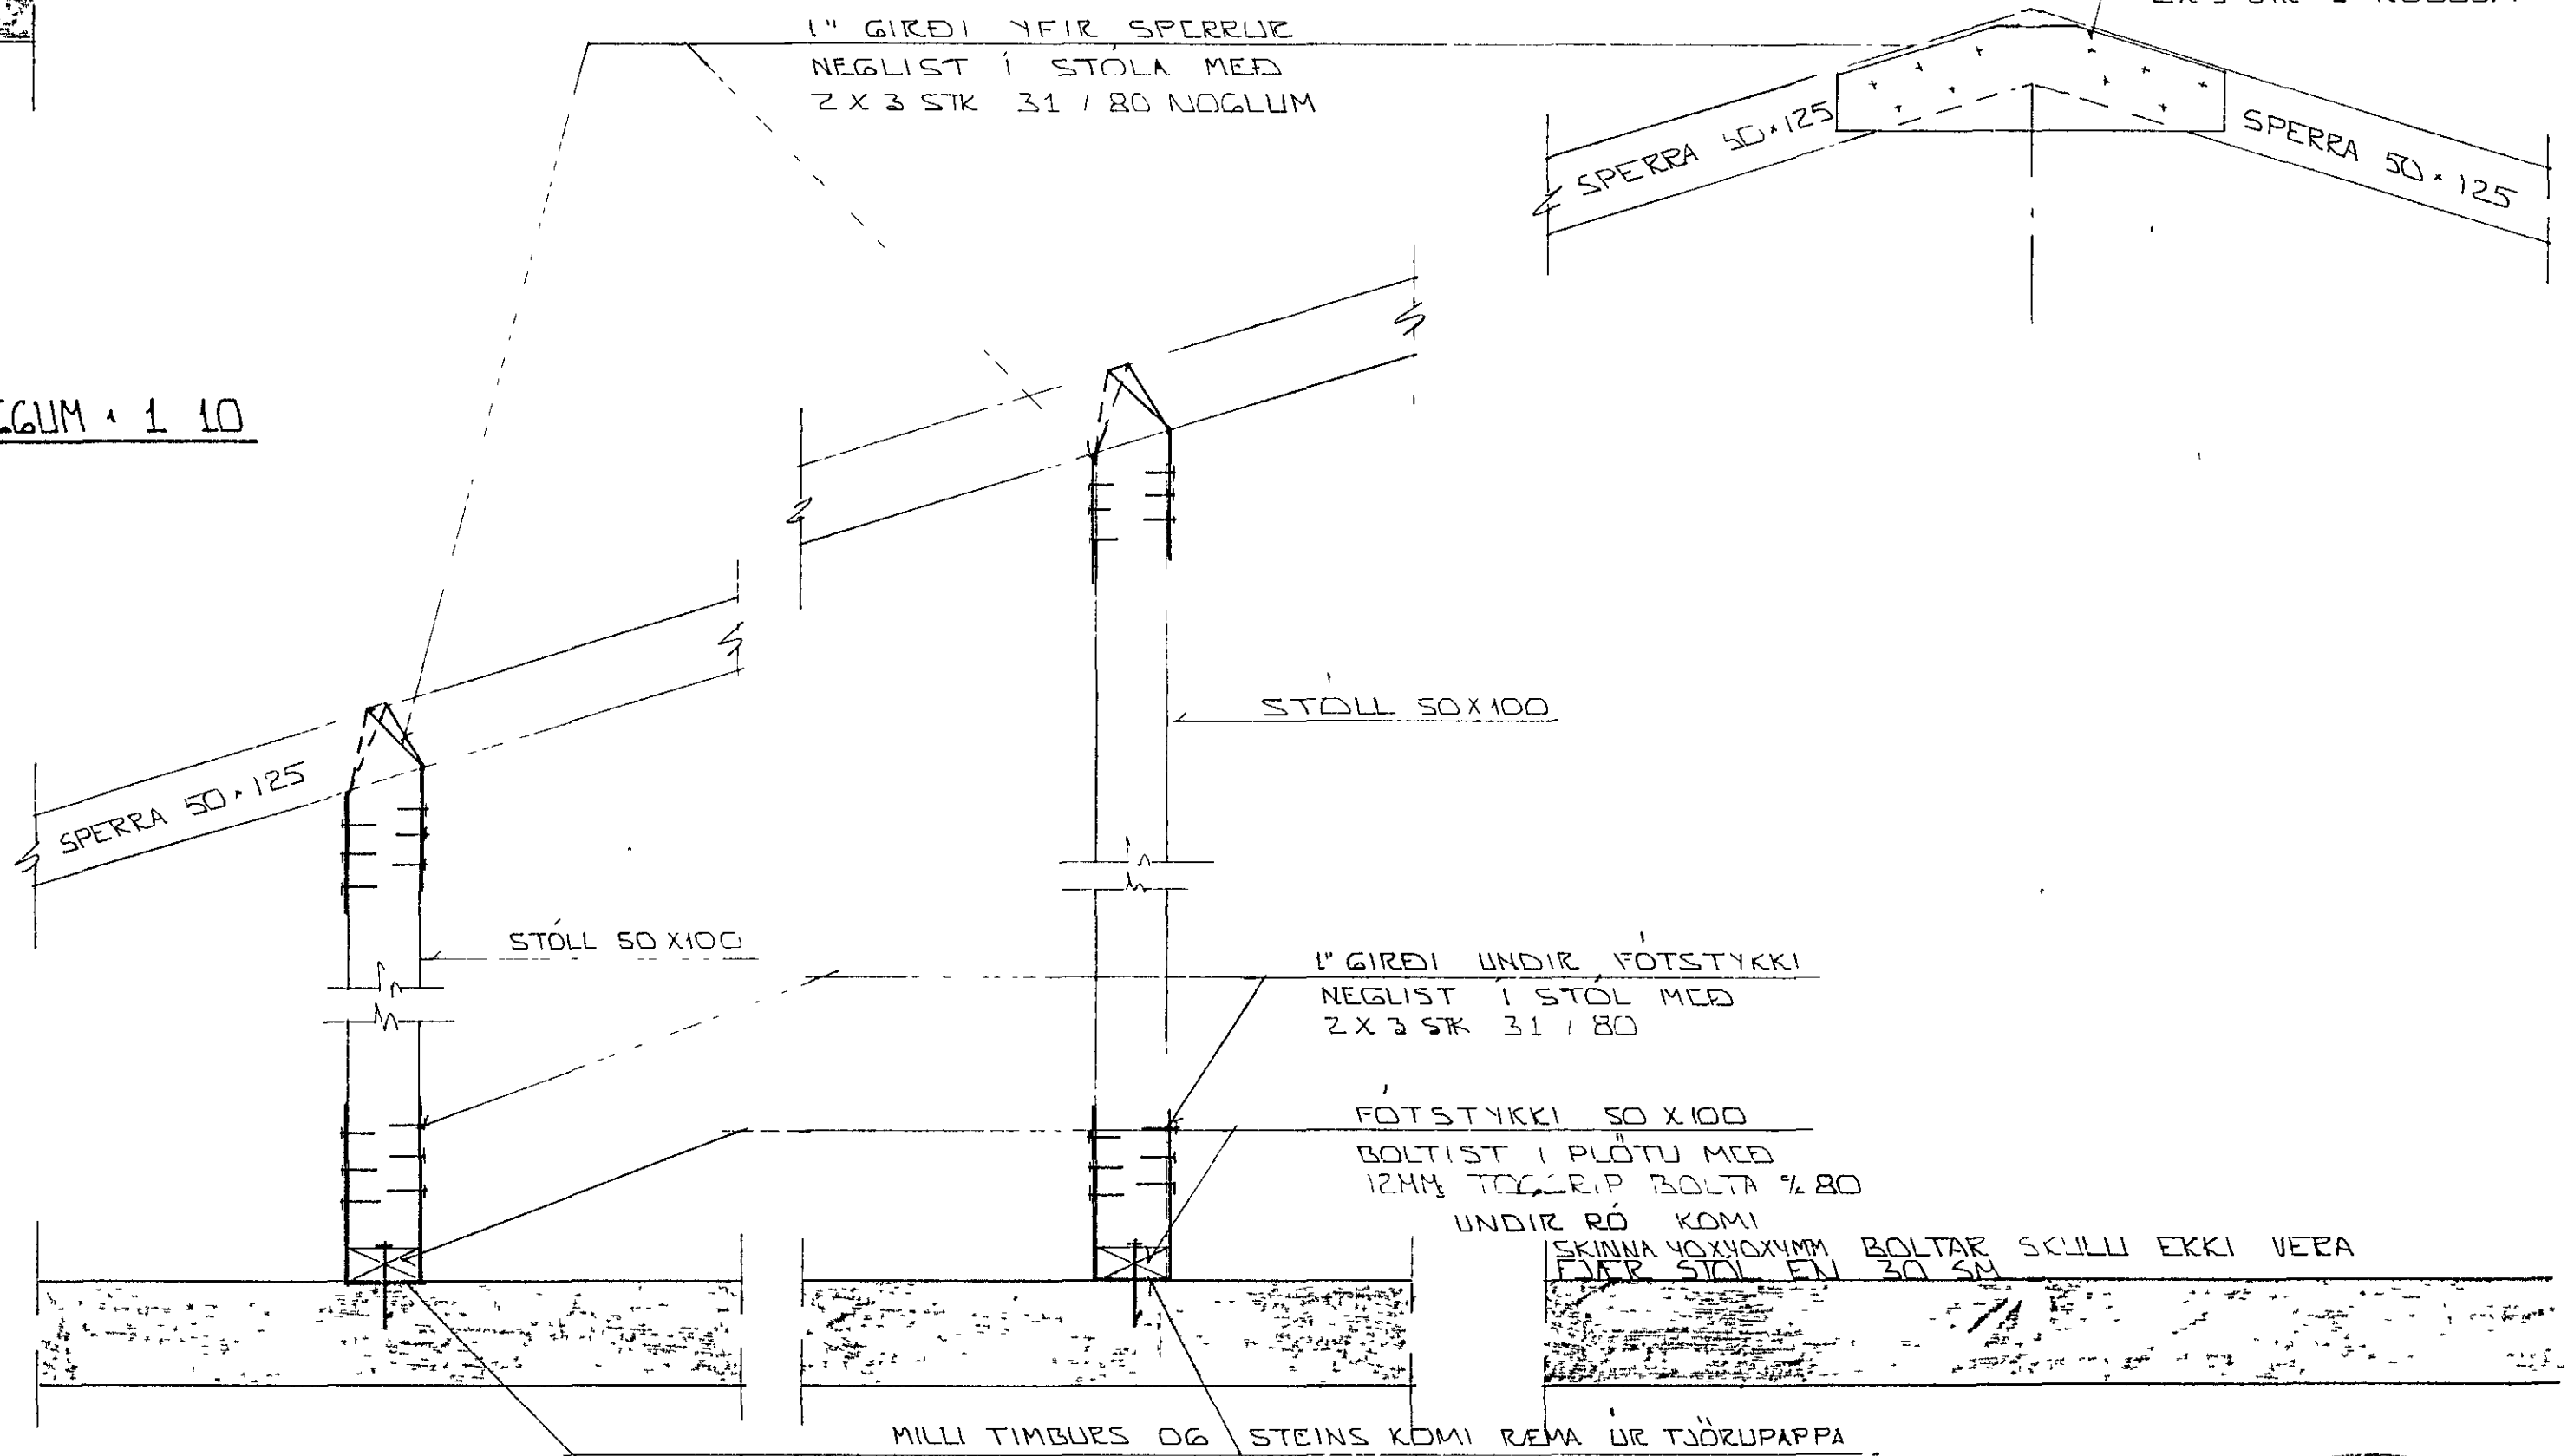


SNID 11 - 11 + 10

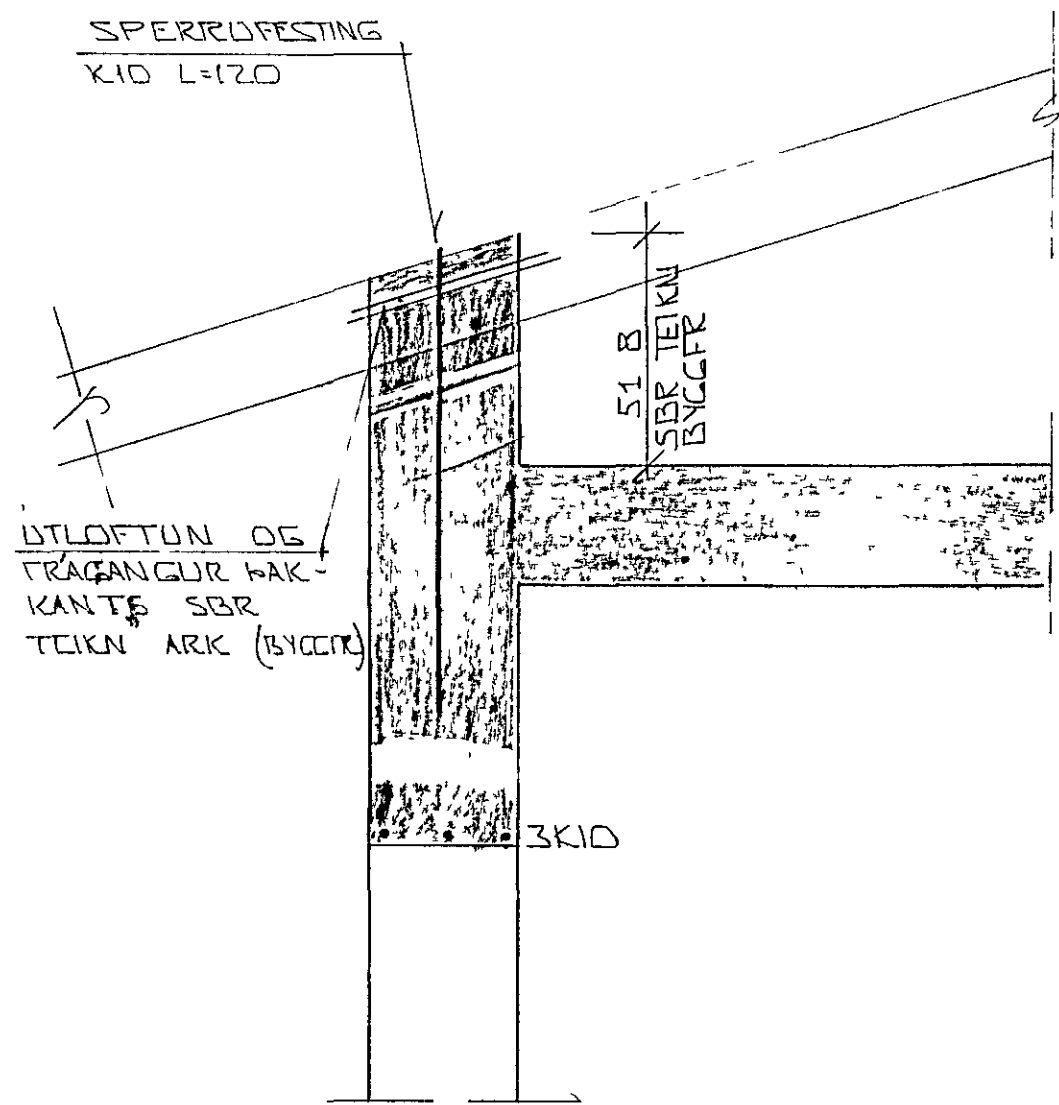

SKÝRINGAR

ALMENNAR SKÝRINGAR SJA BL NR. 1-01
SNID SJA GRUNNMYND PAKS BL NR 1-08

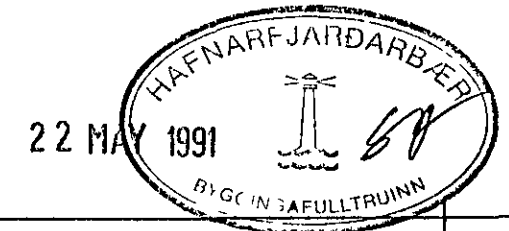

DR NR	DAGS	EDLI BREVTINGAR	SIGN
HÖRSHOLT, 31 HAFNARFIRÐI			DAGS JAN '91
ÞAKVIRKI SNID - SERMYND			HANNAÐ
MELIKV. 1 1 10			TEIKNAD
SIGURÐUR ÞORLEIFSSON TEKNIFRÆÐINGUR F.			VERK NR 9051
STRANDGÖTU 11 HAFNARFIRÐI SÍMI 54751			BLAD NR 1-09