



Í SAMSKYFTI MILLI HÚSA
 KOMI 12MM T-DARLITEX
 EDA 25MM PETTPRESSUÐ
 STEINULL

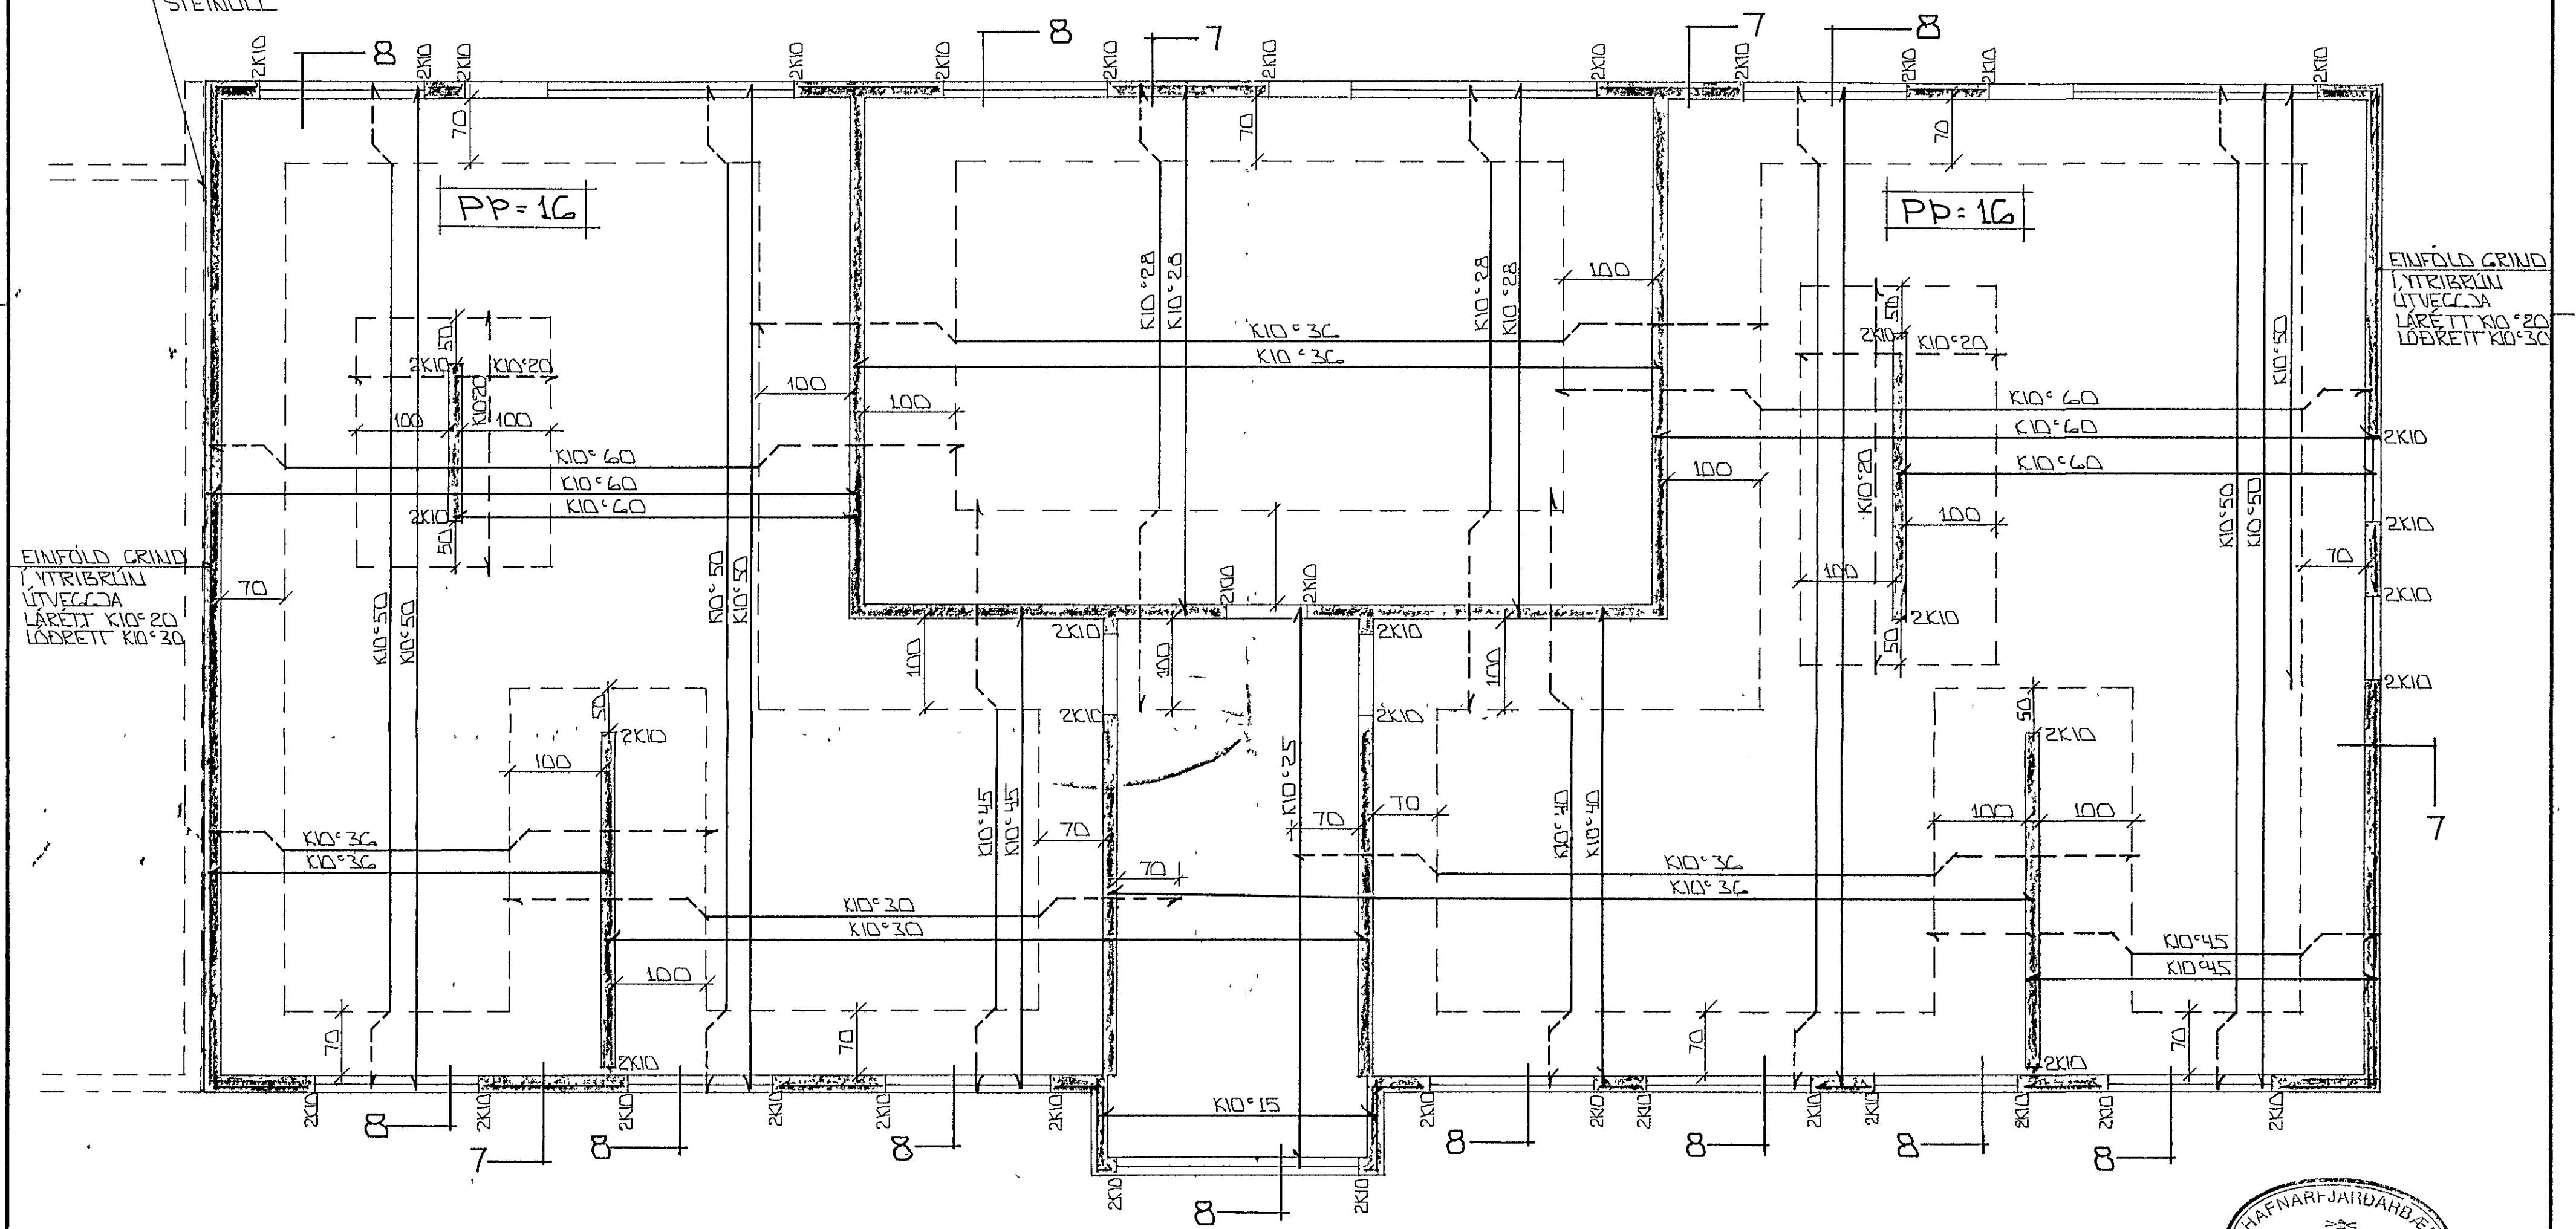

EINFÖLD GRIND
 YTRIBRÚN
 LITVEGGA
 LÆRITT K10°20
 LÖBRETIT K10°30

EINFÖLD GRIND
 YTRIBRÚN
 LITVEGGA
 LÆRITT K10°20
 LÖBRETIT K10°30

GRUNNUMMIND 1:50

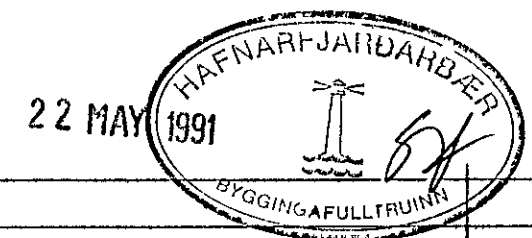

SKÝRINGAR

<p>STEYPA S > 250 VS ≤ 0.5 LOFT ≥ 6% SEMENT ≥ 300 KG/M³</p>

ALMEYNAR SKÝRINGAR SJÁ BL NR 1-01
 SLIÐ SJÁ BL NR 1-07

BR NR	DAGS	EBLI BREVINGAR	SIGN
			DAGS JAN '91
			HANNAÐ
			TEIKNAD <i>GH</i>
			VERK NR
			9052
			BLADNR
			1-06

HÖRGS Holt 31 HAFNARFIREI
 BENDING VEGGA 3 HÆÐAR
 BENDING PLOTU VFIR 3 HÆÐ
 MÆLIKV. A 1 50
 SIGURÐUR ÞORLEIFSSON TEKNIFRÆÐINGUR F.T.
 STRANDGÖTU 11 HAFNARFIREI SÍMI 54751/54755