

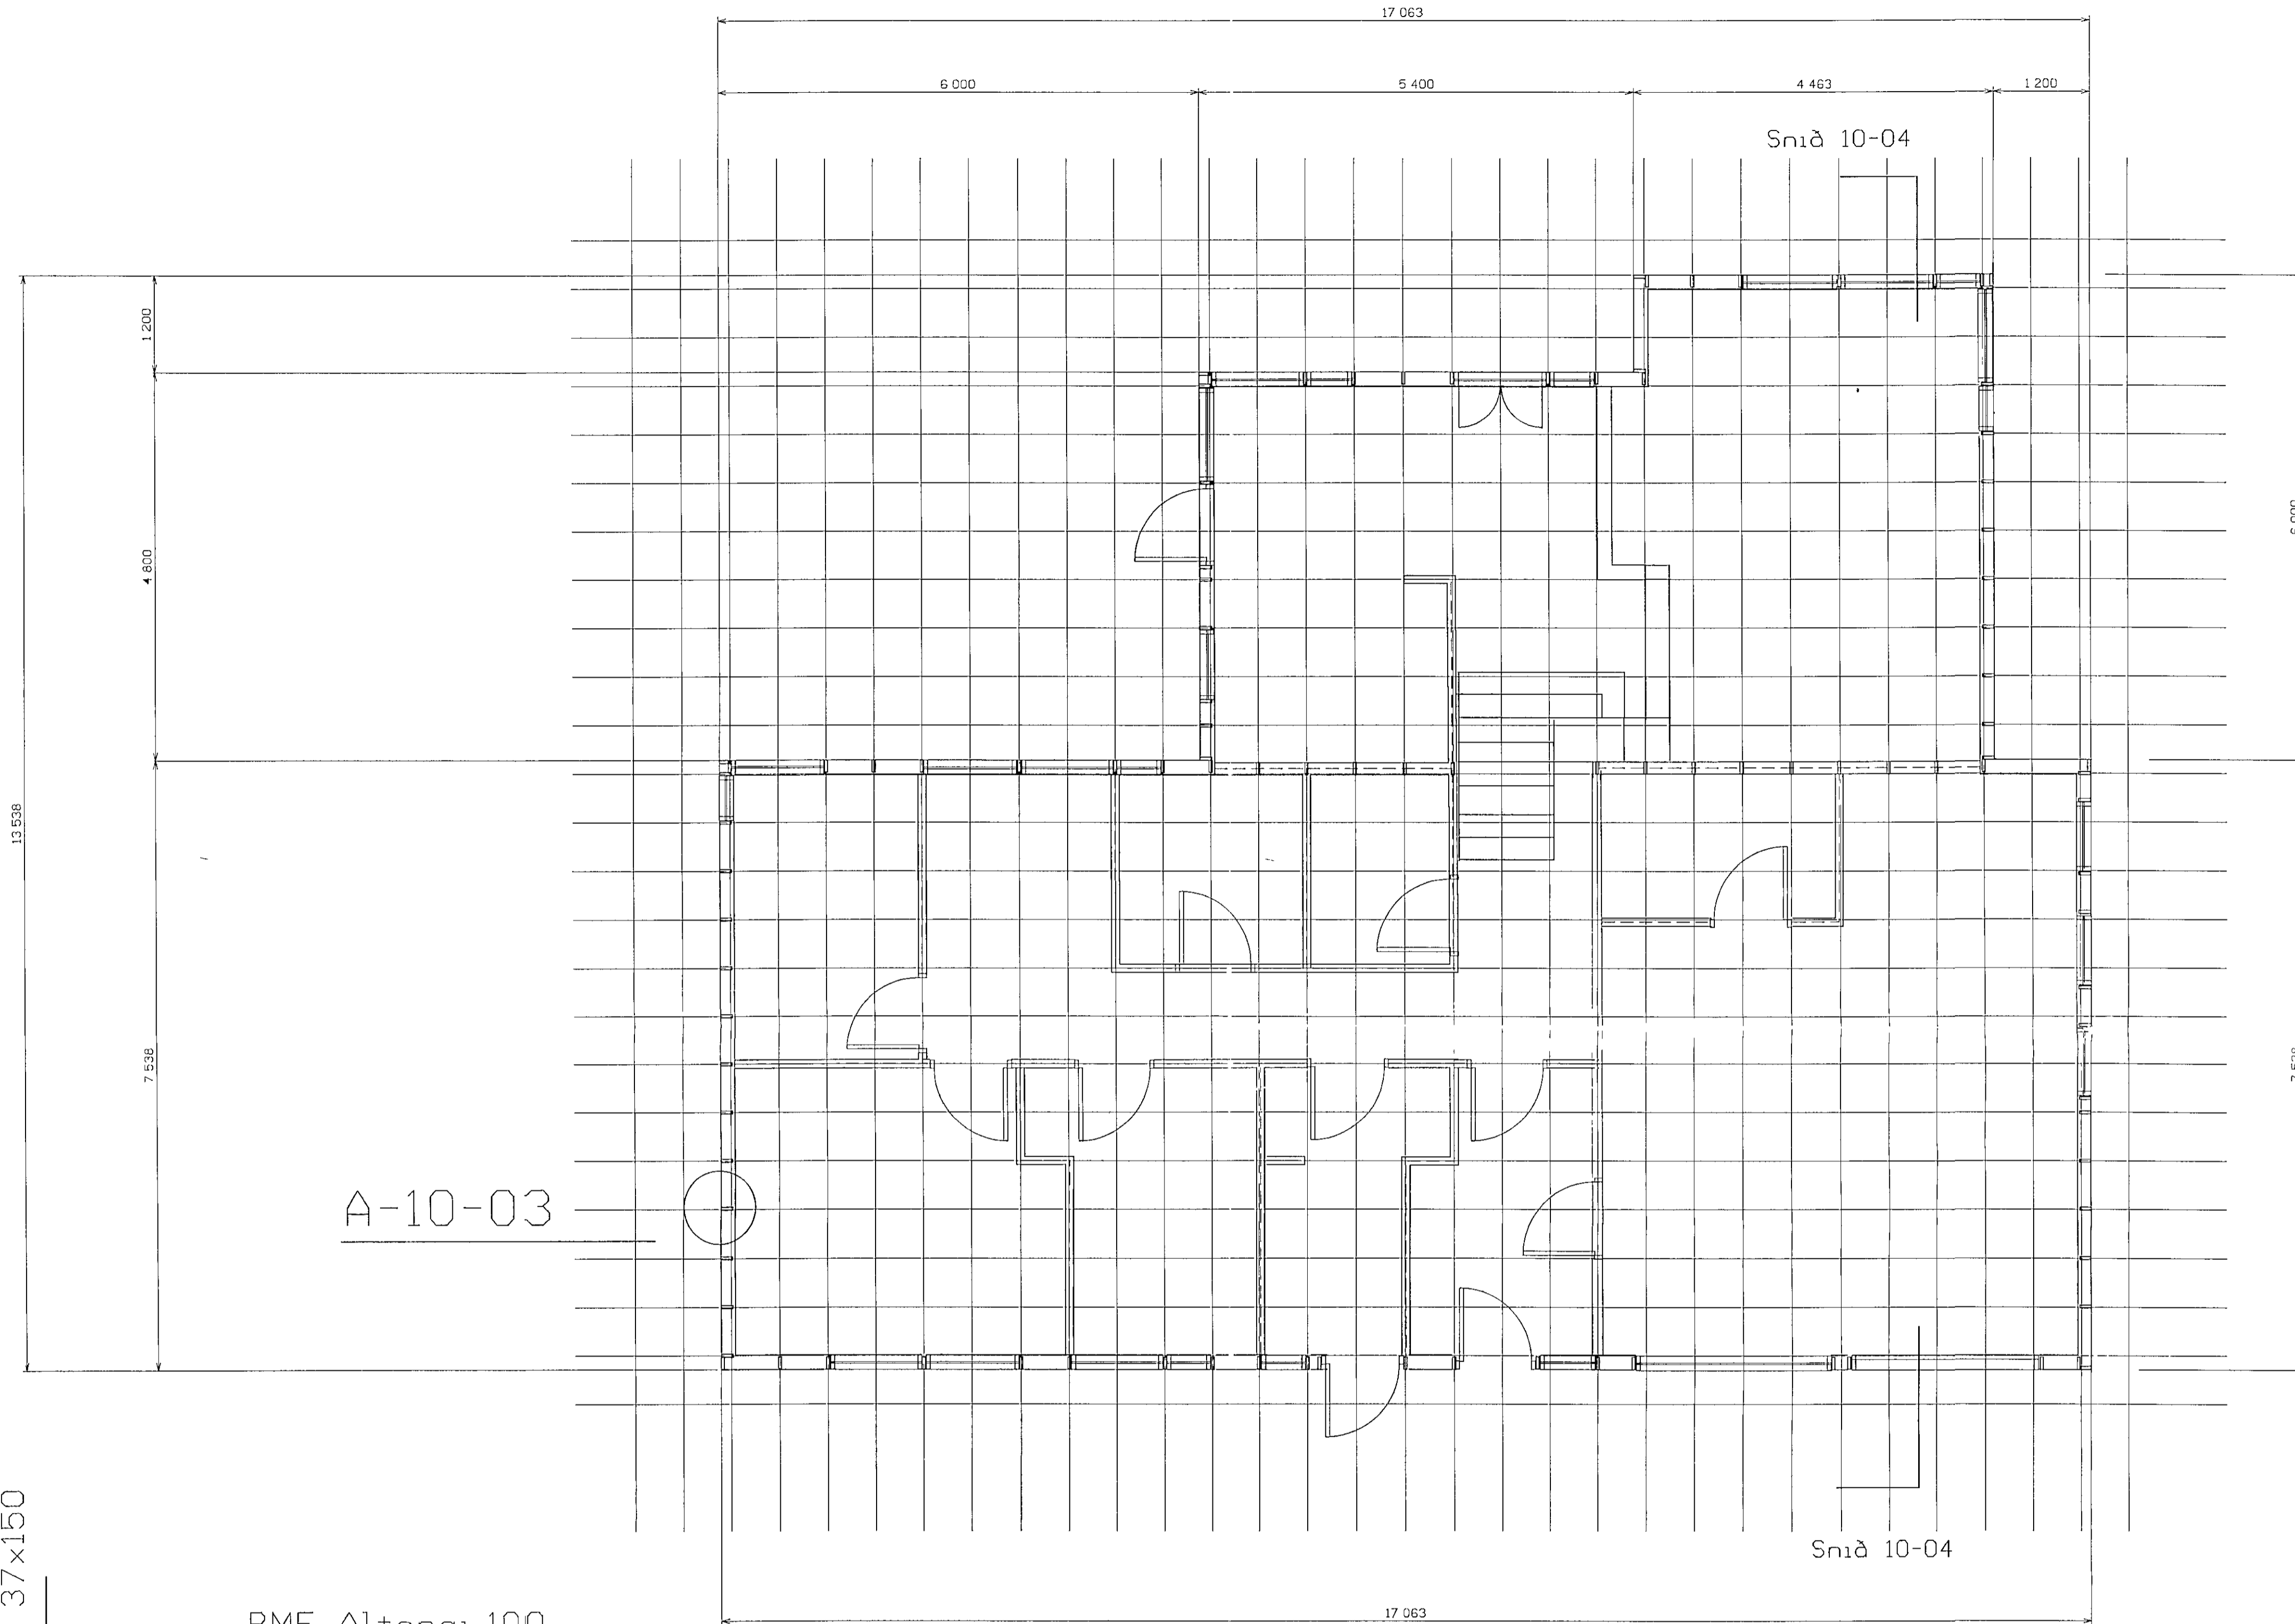


# Burðarvirki, Veggjastoðir 1:50

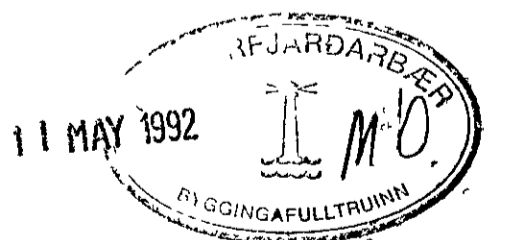

A-10-03

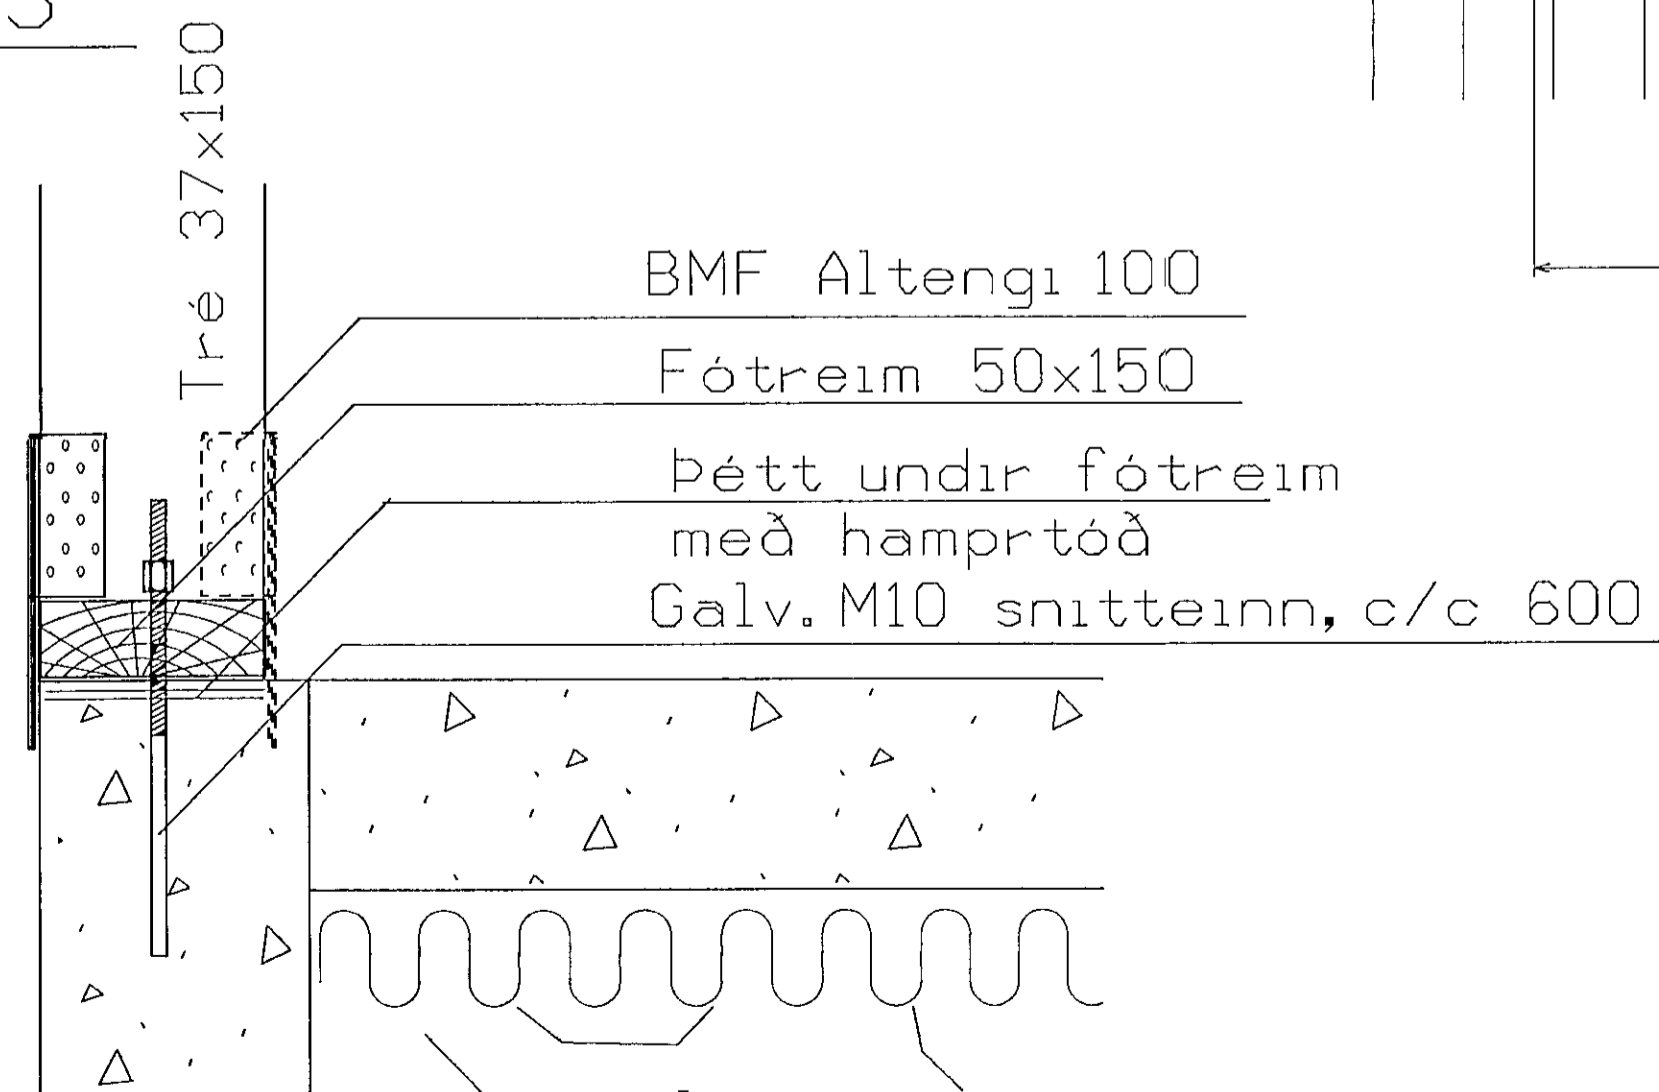

## VERKFRÆÐIÞJÓNUSTA

**FRÍÐRIKS HANSEN GUÐMUNDSSONAR**

Baughus 49  
IS 112 Reykjavík  
Iceland

Sími (tel.): +354-1-682049  
Telefax: +354-1-682382

Modem: +354-1-682382  
X400-ís.ishof.vfng

Burðarvirki Veggjastoðir	Tekn. nr Draw. no	10-03
	Kvæði Scale	1:50 1:5
Verkkaupi/Costumer Hörgsholt 35 Hafnarfjörði	Dags. Date	06.05.92
	Tæknim. Engineers	FHG
	Smbjkk/accept.	