

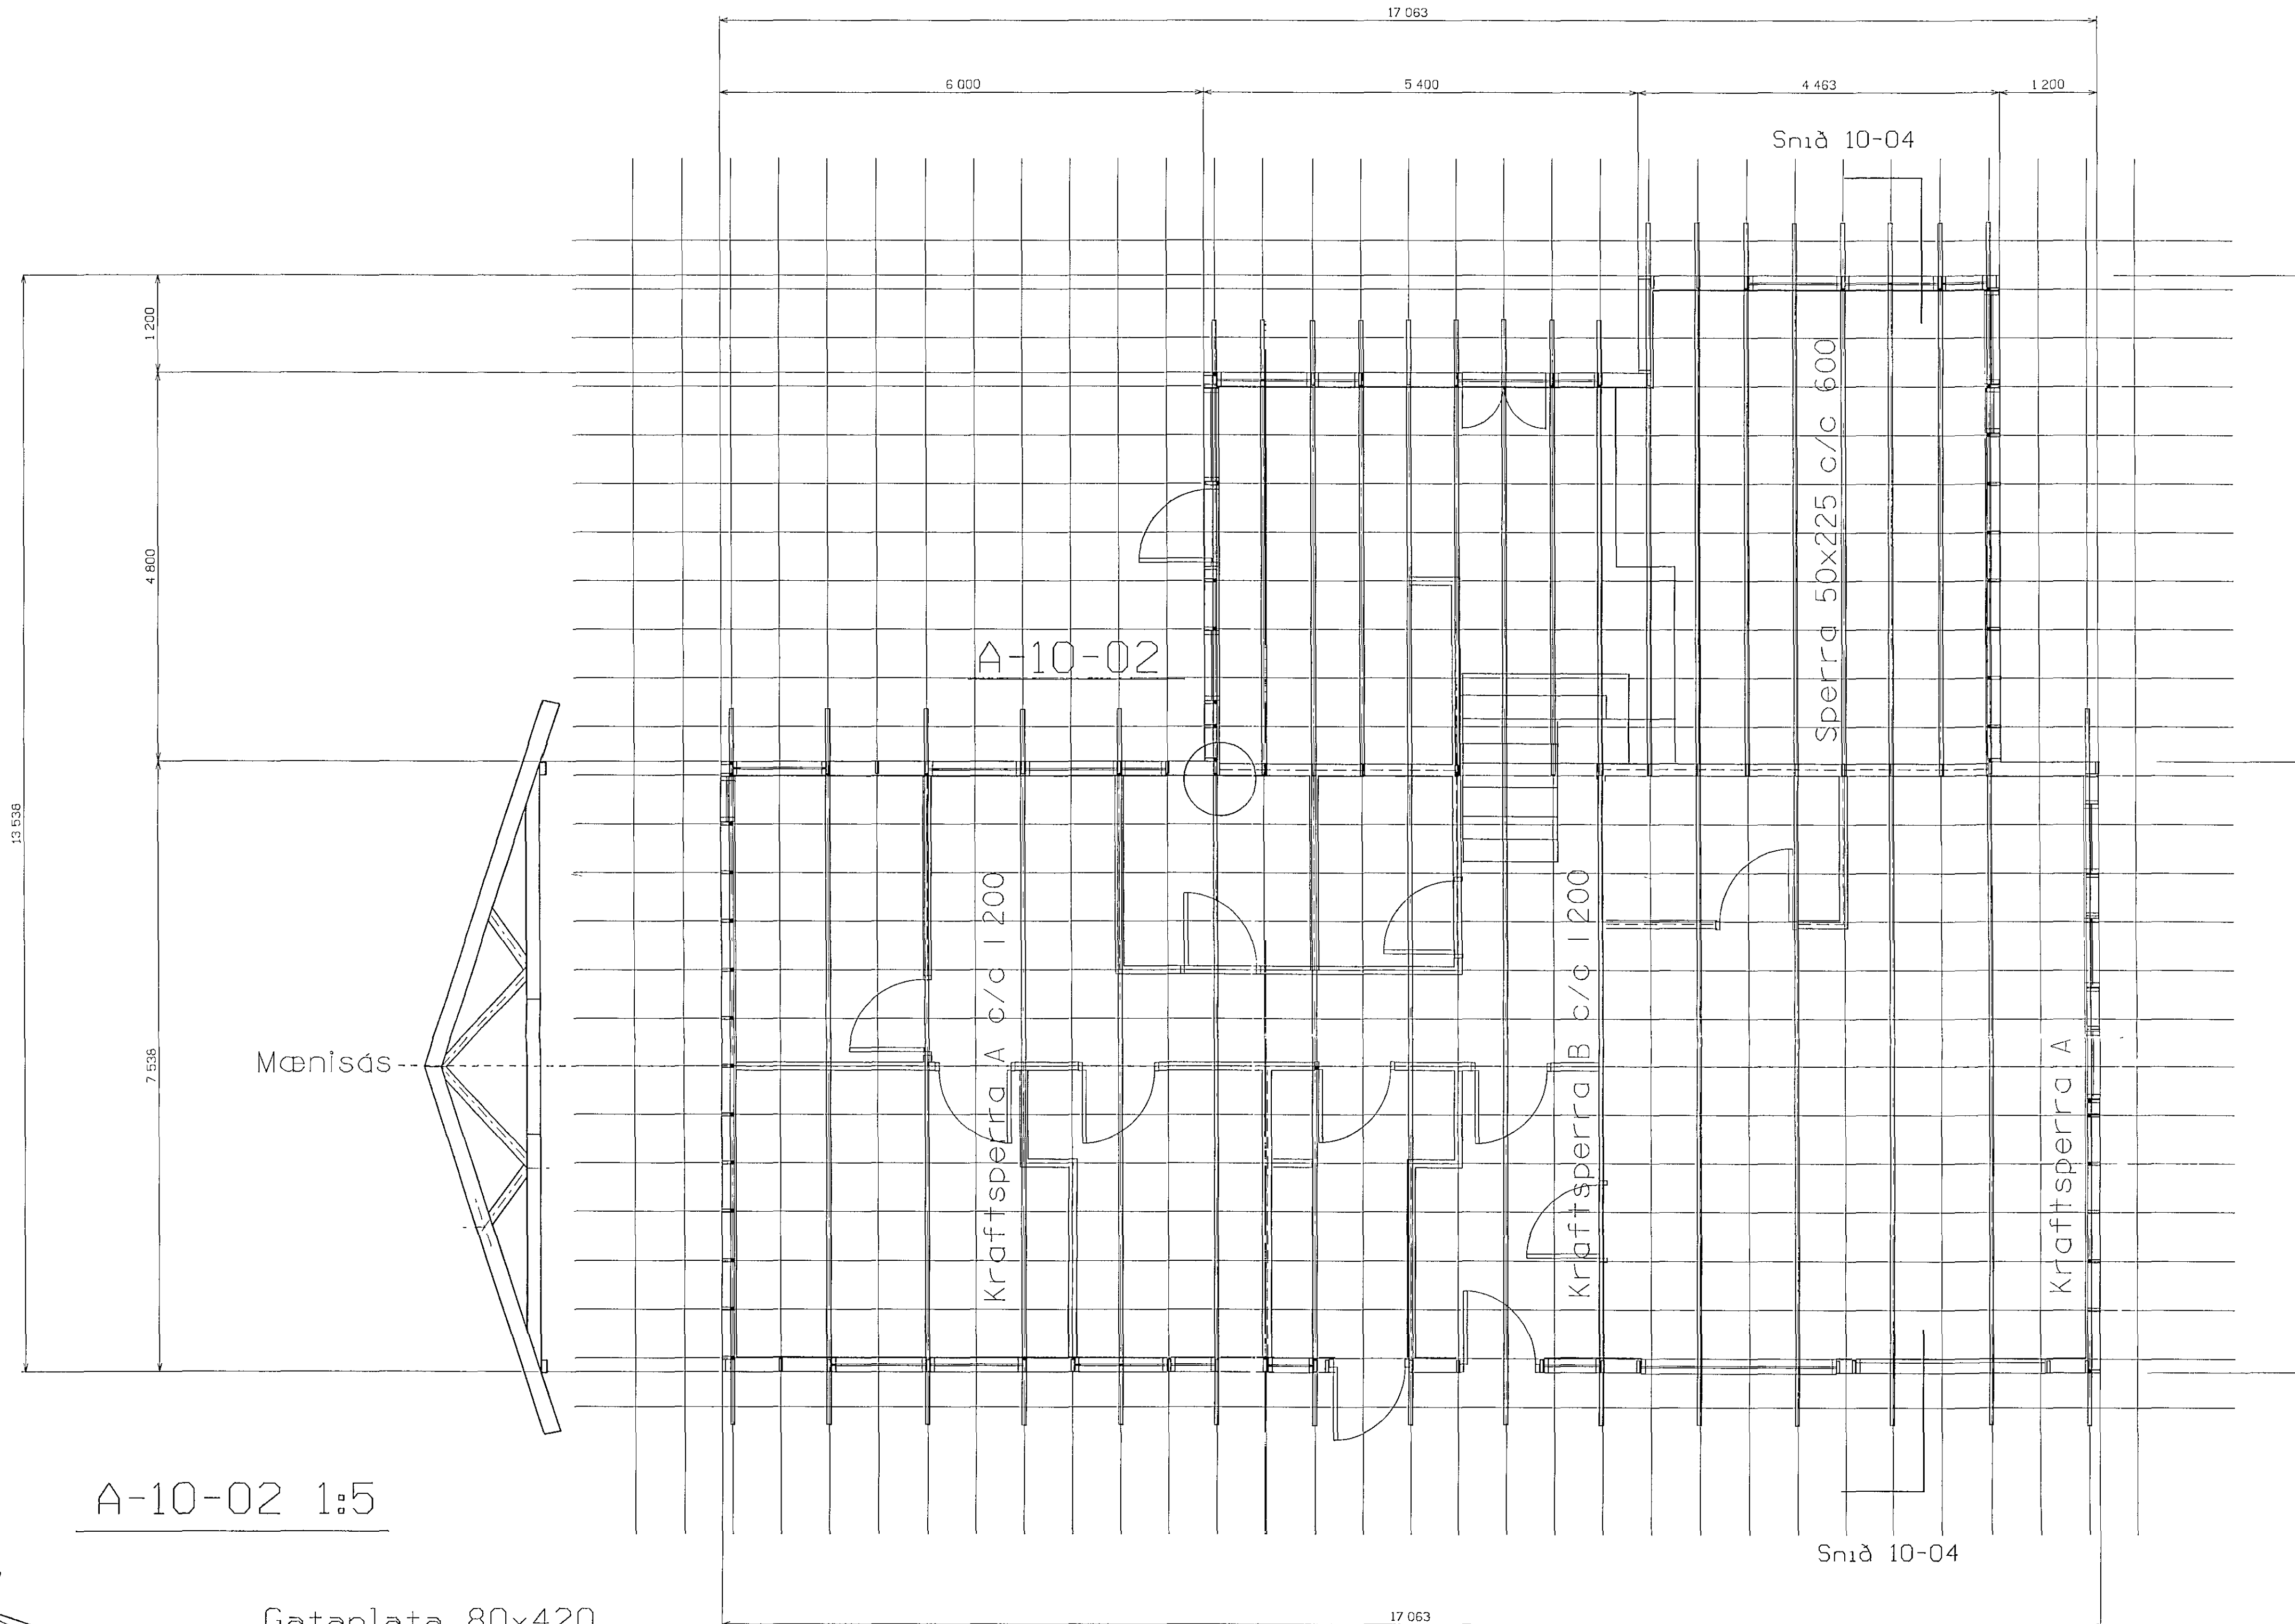


Burðarvirki, Sperrur 1:50

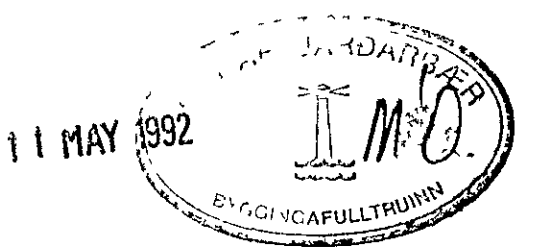

A-10-02 1:5

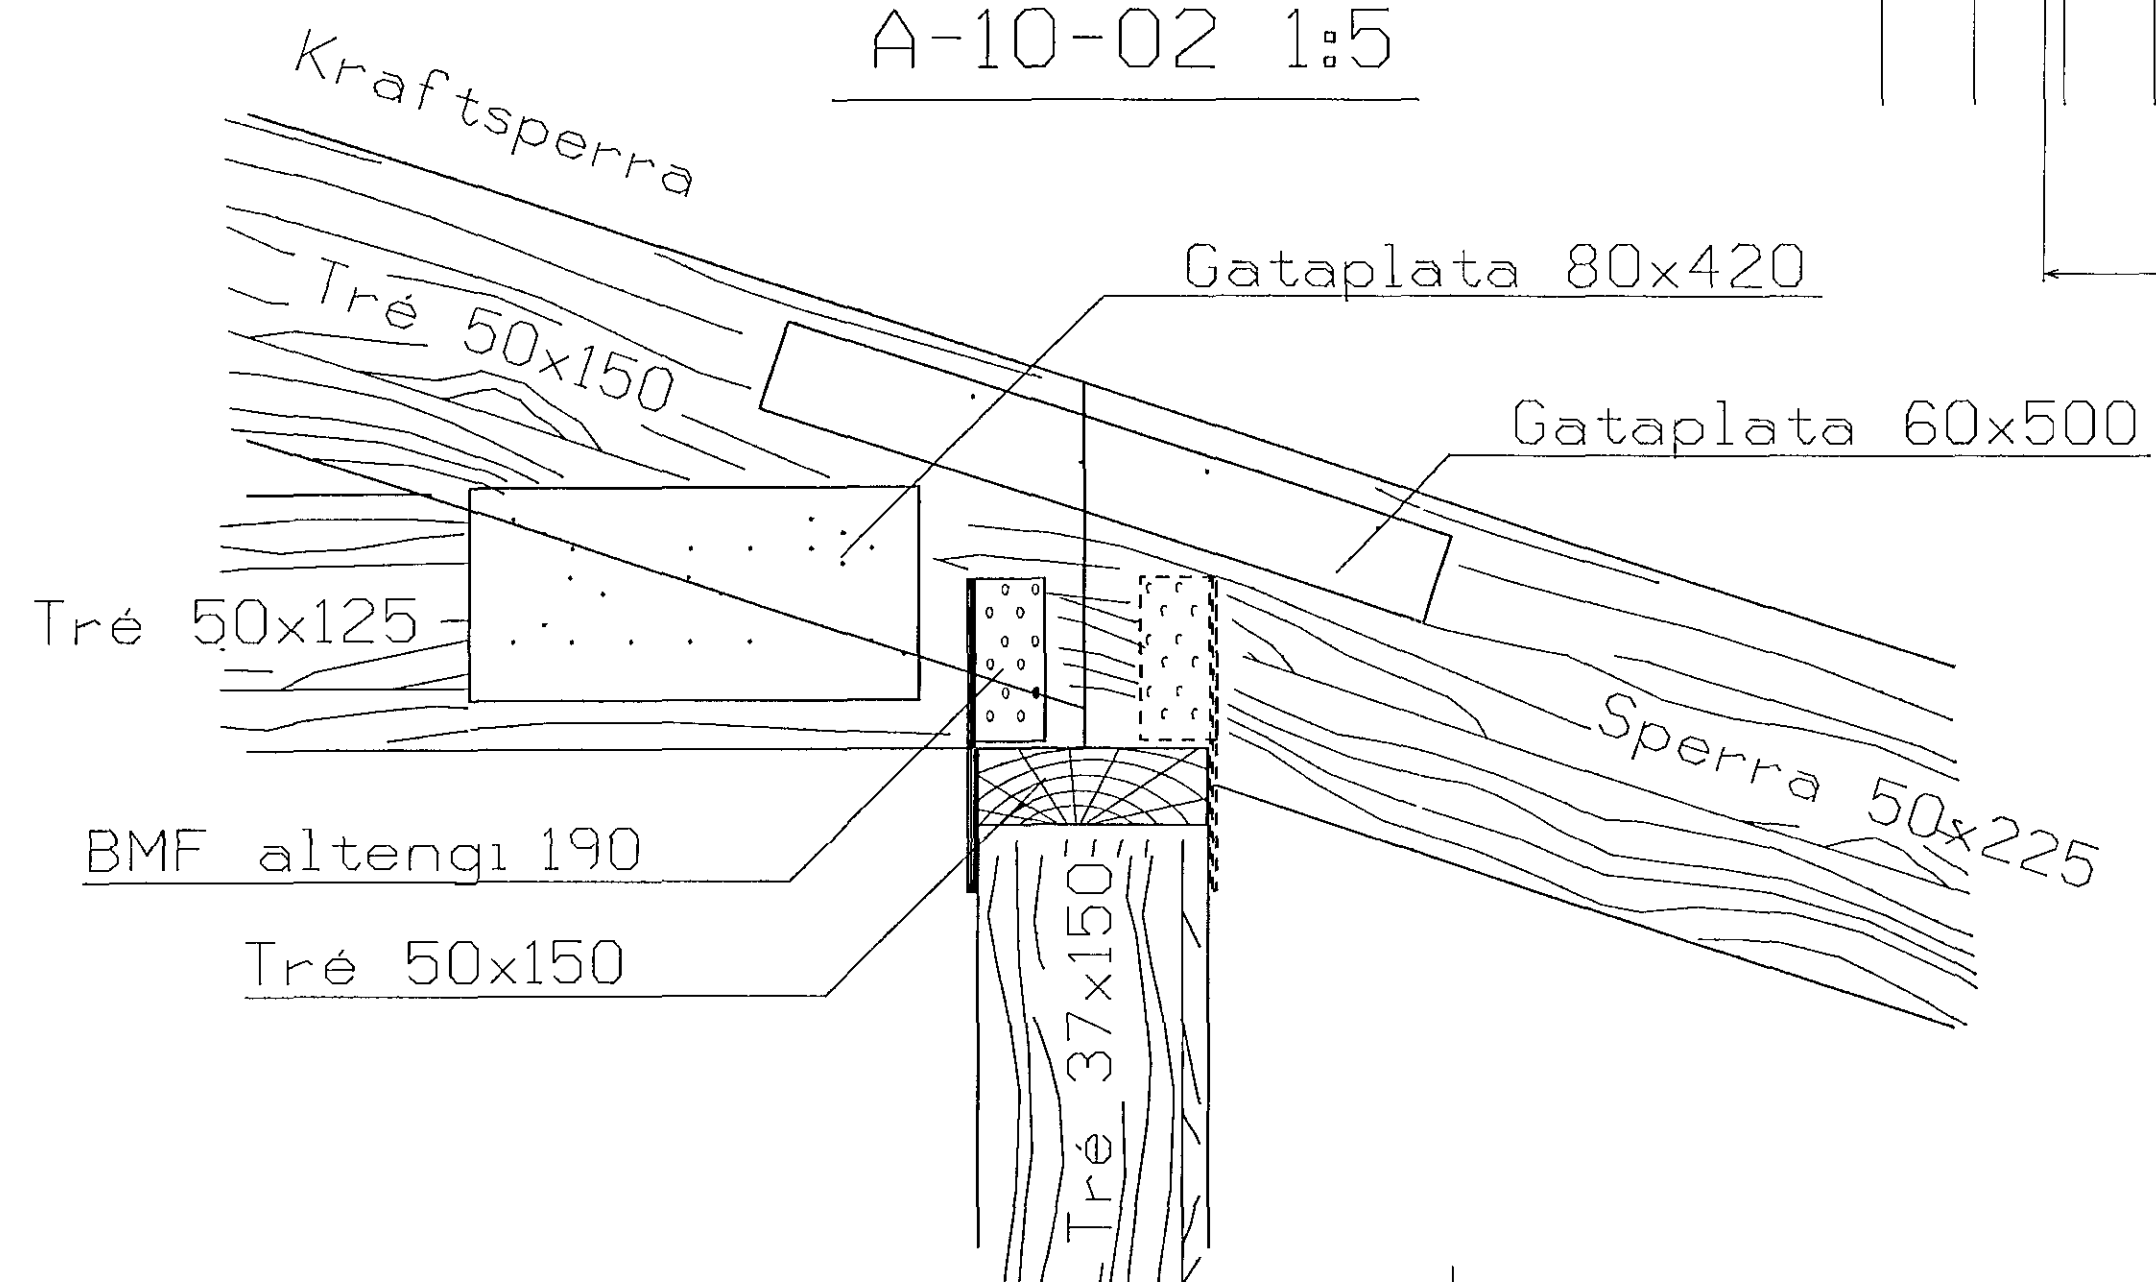

VERKFRÆÐIÞJÓNUSTA
FRÍÐRIKS HANSEN GUÐMUNDSSONAR

Baughus 49 Sími (tel.): +354-1-682049 Móðern: +354-1-682382
112 Reykjavík Tölvafax: +354-1-682382 X400-1s,isholf,vfhg Iceland

| | | |
|---|------------------------|----------|
| Burðarvirki Sperrur | Tækn. nr. Draw. no. | 10-02 |
| | Kvæði Scale | 1:50 1:5 |
| Verkkaupi/Costumer Hörgsholt nr. 35 Hafnarfyrði | Dags. Date | 06.05.92 |
| | Tæknim. Engineers | FHG |
| | Smpykkt/accept. | |