


EINFÖLD GRIND Í YTRIBRÚN
LARETT K10 20
LÖÐRETT K10 30

EINFÖLD GRIND Í YTRIBRÚN
ÚTVEGGJA
LARETT K10 20
LÖÐRETT K10 30

EINFÖLD GRIND Í YTRIBRÚN
ÚTVEGGJA
LARETT K10 20
LÖÐRETT K10 30

GRUNNMÝND 1.50

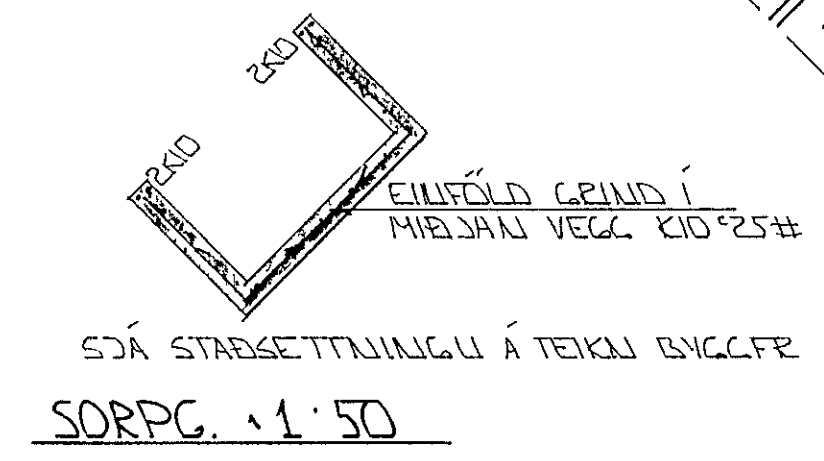

STEYPA	
S	> 250
VS	≤ 0.5
LOFT	≥ 6 %
SEMENT	≥ 300 KG/M ³

24 OCT 1991



SKÝRINGAR

ALMENNAR SKÝRINGAR SJÁ BL NR 1-01
SNID SJÁ BL NR 1-05

BR NR	DAGS	EDLI	BREYTINGAR	SIGN
HÖRGS Holt 39 HAFNARFIRÐI				DAGS
BENDING VEGGJA - SÚLA				DICT 91
GRUNNMÝND - ÞAKVIRKIS				HANNA
MELIKV. 1.50 1.20				TEIKNAD
SIGURÐUR ÞORLEIFSSON TEKNIFRÆÐINGUR F.T.F.I.				VERK NR
STRANDGÖTU 11 HAFNARFIRÐI SÍMI 54751/54255				9124
				BLAD NR
				1-04