


GRUNNMYND 1:50

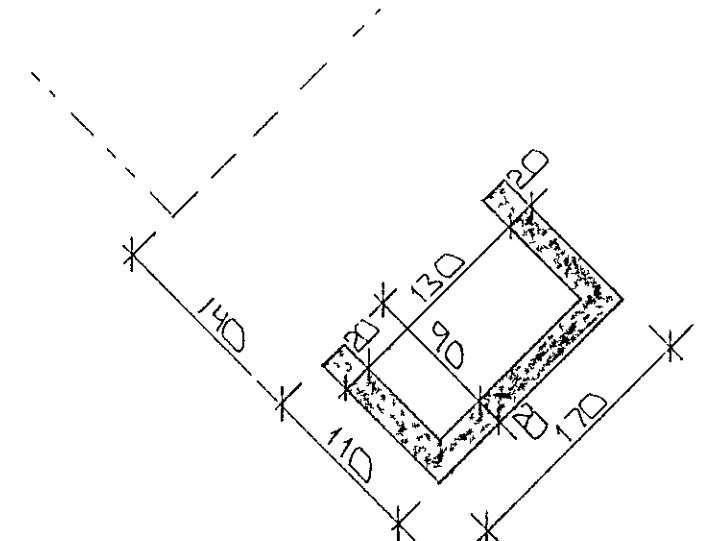

SJÁ STAÐSETNINGU Á TEKJU BYGGJE
SORP 1:50

STEYPA
S > 250
VS ≤ 0.5
LOFT ≥ 6%
SEMENT ≥ 300 KG/M ³

SKÝRINGAR

ALMENNAR SKÝRINGA SJÁ BL. NR 1-01
SNIÐ SJÁ BL. NR 1-03

04 SEP 1991



DL	3991	PLATA MYKKT UNDIR SÚLLUR	GA
BR NR	DAGS	EDLI BREVTINGAR	SIGN
HÖRGSHOLT 39 HAFNAFJARDI UNDIRSTOÐUR - MÁLTEKNI			DAGS MAÍ '91
MELIKV. 1:50			HAUNAS
SIGURÐUR ÞORLEIFSSON			TEIKNADG#
STRANDGÖTU 11 HAFNAFJARDI SÍMI 54751/54255			VERK NR 9124
TEKNIFRÆÐINGUR F.T.F.I			BLAD NR 1-02