




0.00 ~ GOLF ELDRA HUSS

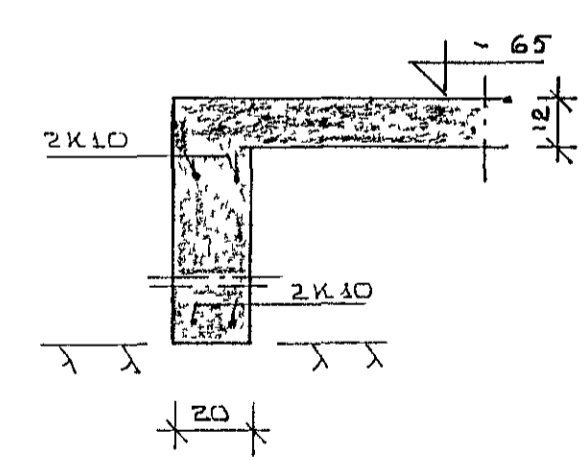


SNID I UNDIRSTOÐUR 120

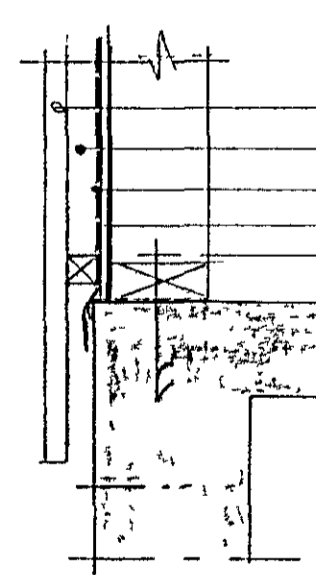

- VSTA KLÆÐNING T.D. BARUDARN
- LARETTAR LEXTUR 40x40 MM Ø 50
- TJÖRUPAPPÍ
- TJÖRUSODID TEX 13 MM
- ÞULÐARGRIND 50x125 (2x5")
- FÖTSTYKKI FESTIST VIÐ STEYPTA HLUTA
- MED 12MM INNSTEYPTUM TEINUM UNDIR
- 20 KOMI SKILJNA 40x40x4MM
- MILLI TIMBURS OG STEINS KOMI ZEMKA UR
- TJÖRUPAPPA
- FÖTSTYKKIÐ SKAL VERA MÖSTIFUAVARIÐ

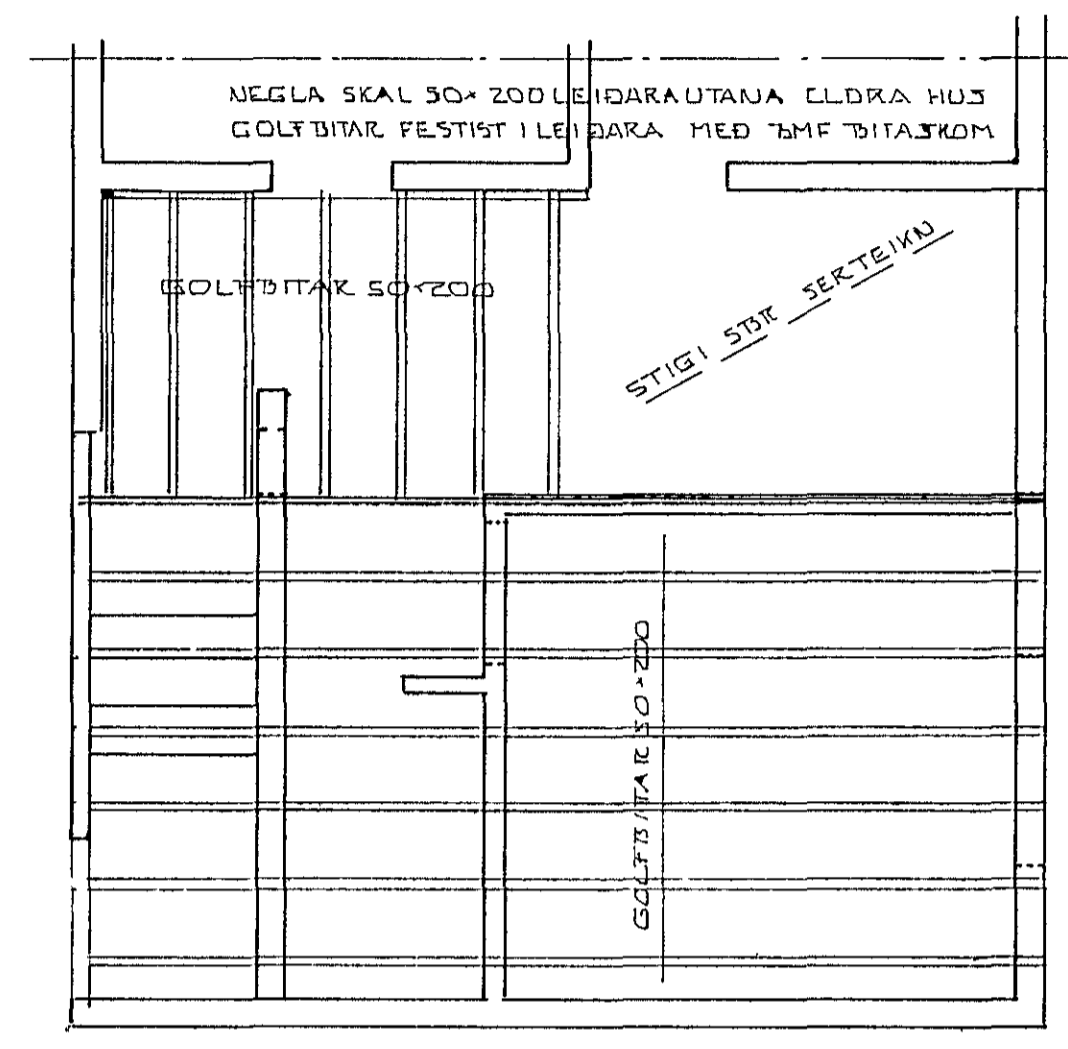

DELANDI MILLI VEGGI UR 50x100

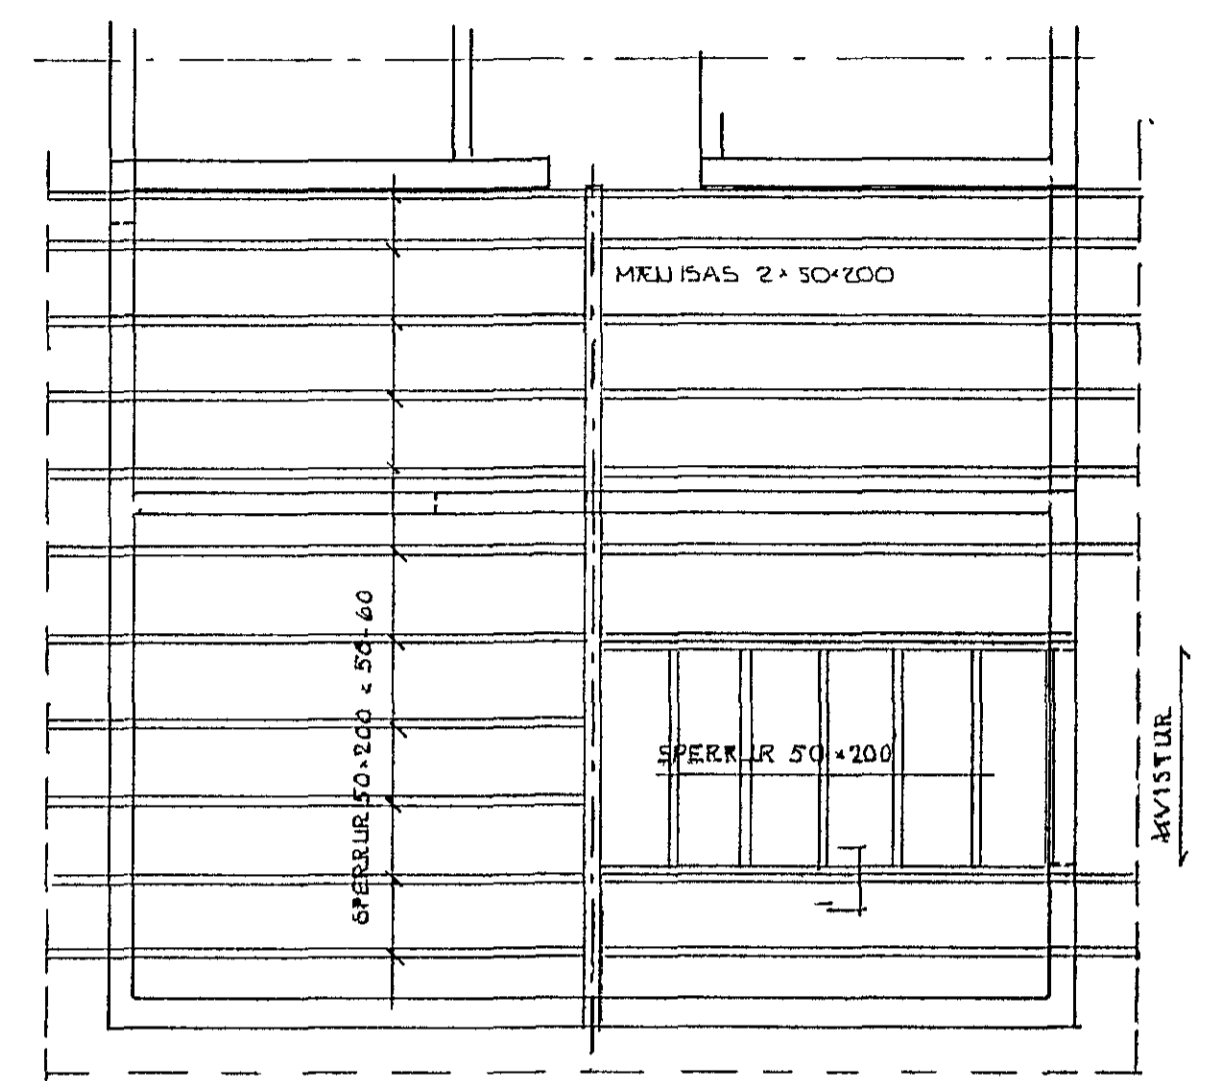

STOÐIR I GAFLI SKULU VERA HEILAR OG OSAMBETTAR FRA UST OG AÐ ÞAKI



SERMYNDIR OG SNID SÁ BL 102

BR NR	DAGS	EDLI BREVTINGAR	SIGN
HVERFISGATA 14 HAFNARFIRÐI			DAGS JUNI
BURÐARVIKRI			HANNAÐ SIG
MÆLIKV 1 50			TEIKNAD SOLEY / SP
SIGURÐUR ÞORLEIFSSON TEKNIFRÆÐINGUR F.T.K.V.			VERK NR 8513
STRANDGÖTU 11 HAFNARFIRÐI SIMI 54751			BLAD NR 101