




Spærmynd

Lódamörk

Lódamörk

50 100 20 100 20 100 60 190 70 70 110 120 80 150 80 120 80 120 80 120 80 200 130

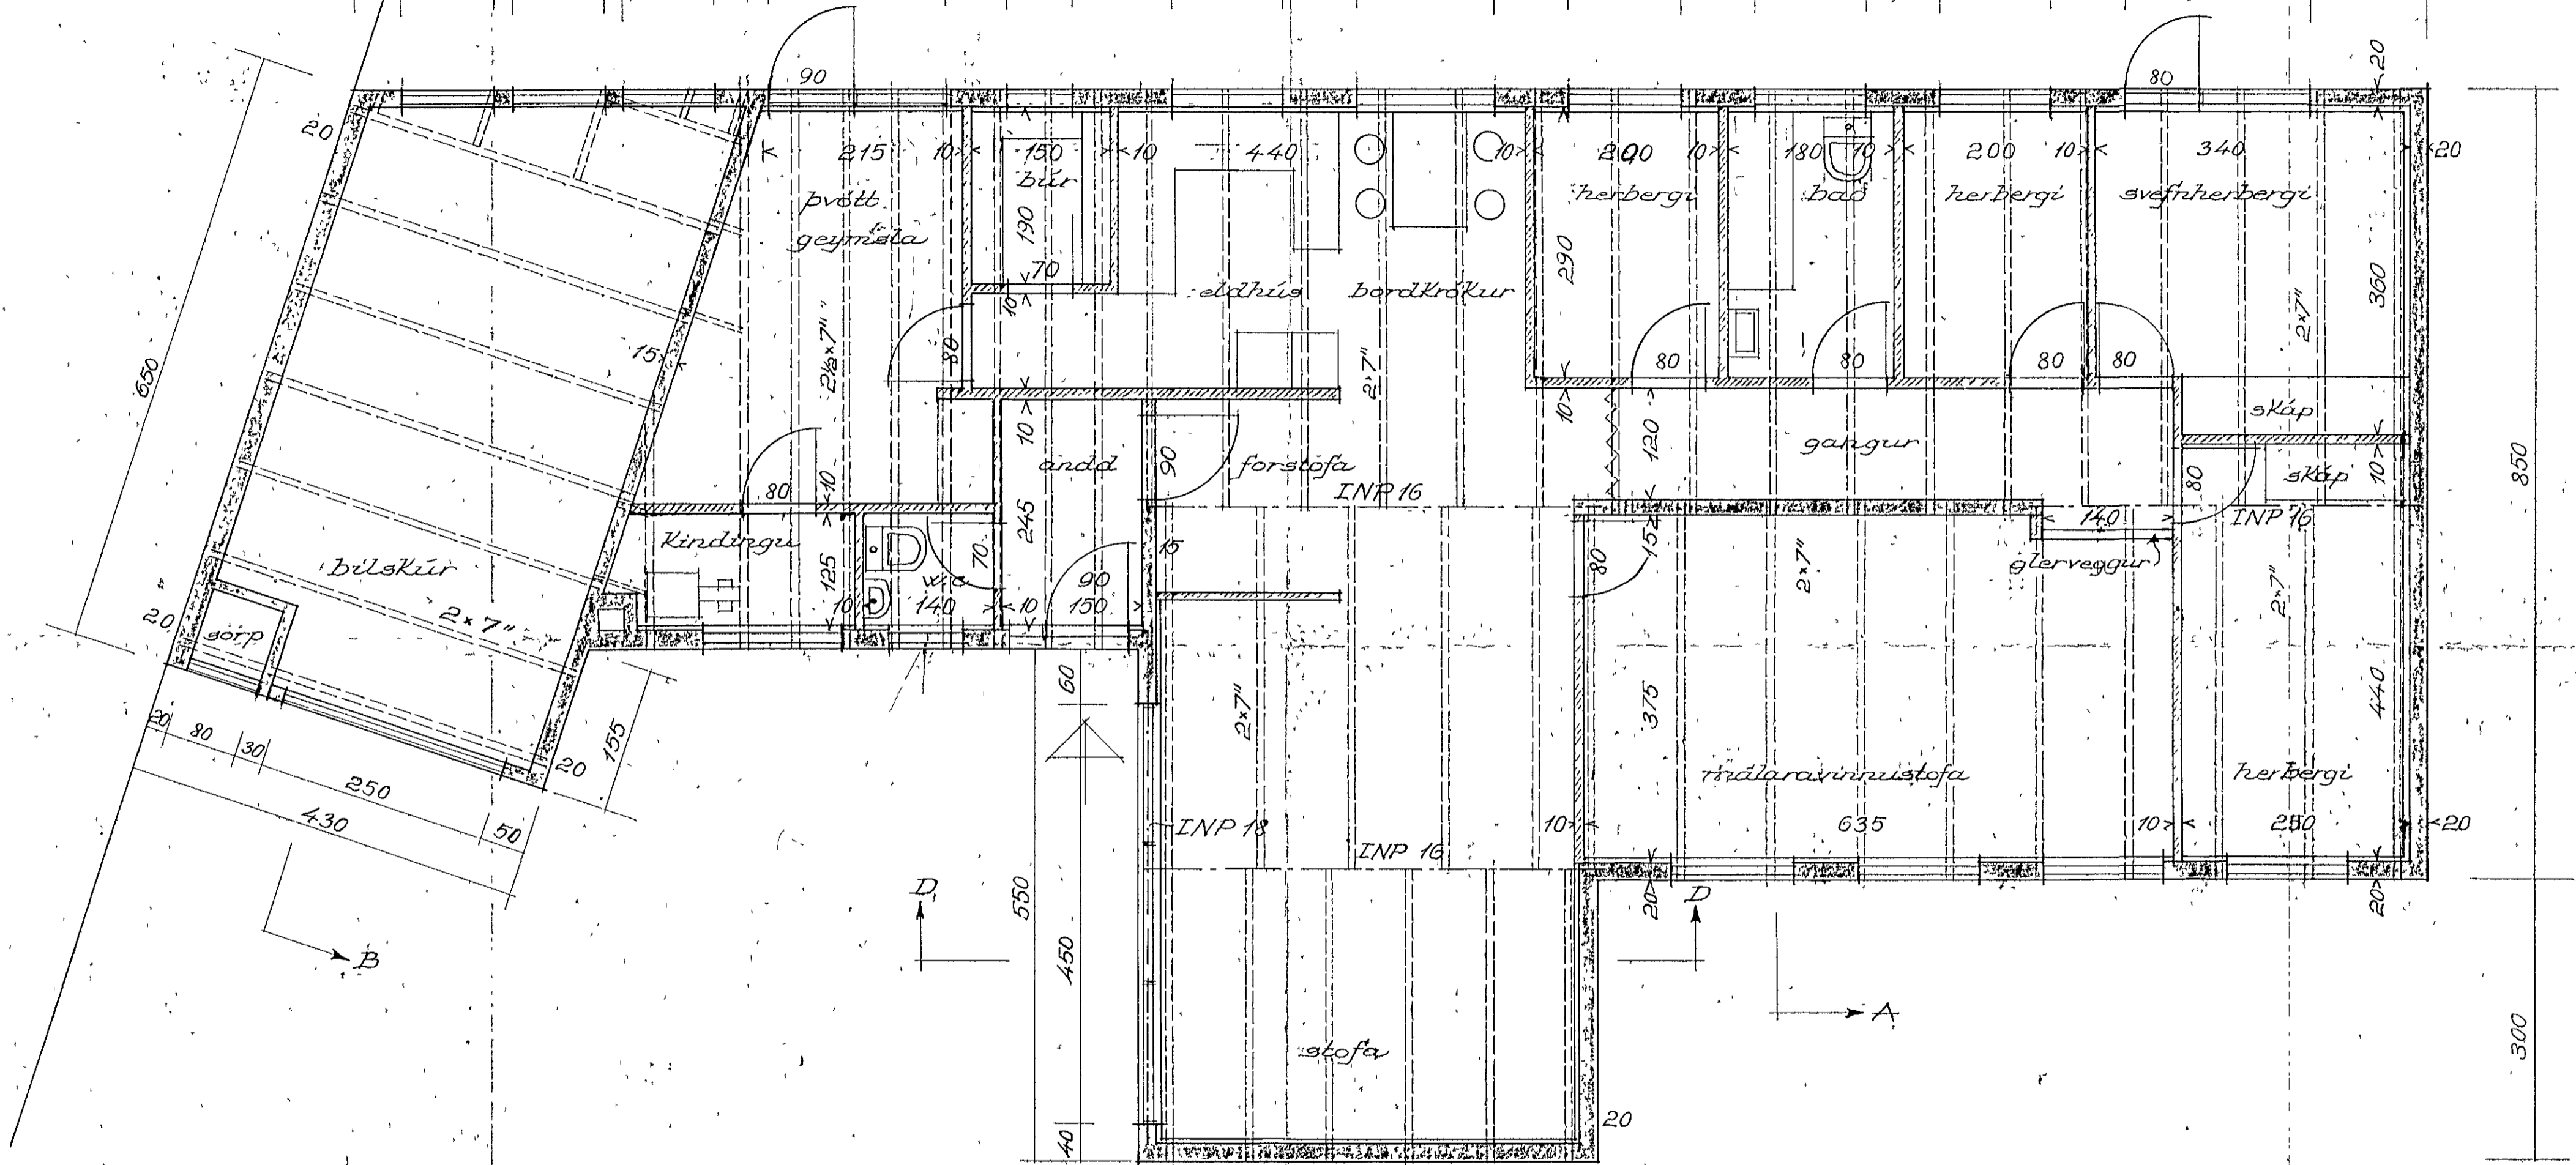

650

bílskúr

göngur

250

430

50

→ B

Grunnmynd

130 150 50 80 50 130 10

600

500

2000

80 130 70 130 70 130 70 130 90

900

Einbýlishús Kléttshraun 15
Hafnarfjarðar
Grunnmynd 4.50
Dagsetning: 26-6-65 (og 5-8-65)
Eigandi: Jón Gunnarsson

G. Helgi Jónsson
Tæknifr. MafJ og T.F.I.
Arnartvaun 5
Hafnarfjarðar
Teikning nr. 1.

850

300

→ C