


GIRÐI 9000007
40x2


50/150 cc 120
6N 40/50
3N 40/80
50/100
25/150 cc 120

50/100
PAPPI
3N 40/80
25/150
L=60cm
MILLILEGG
58/130 cc 30cm

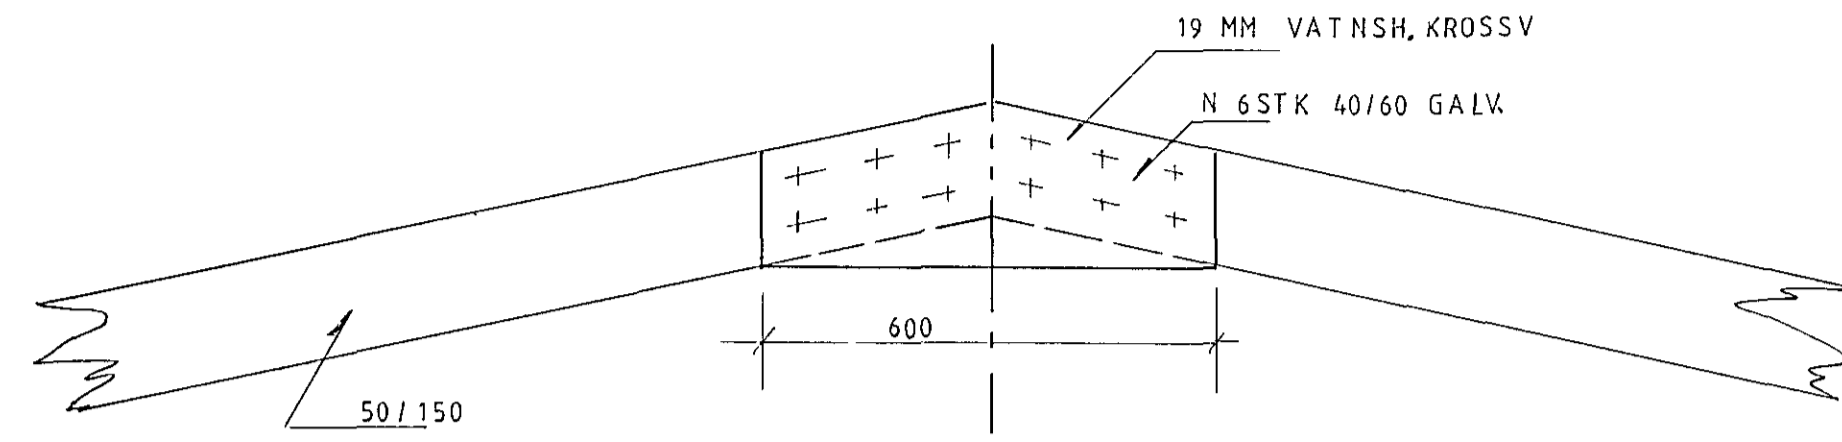


19 MM VATNSH, KROSSV
N 6STK 40/60 GALV

MÆNIR
1 10

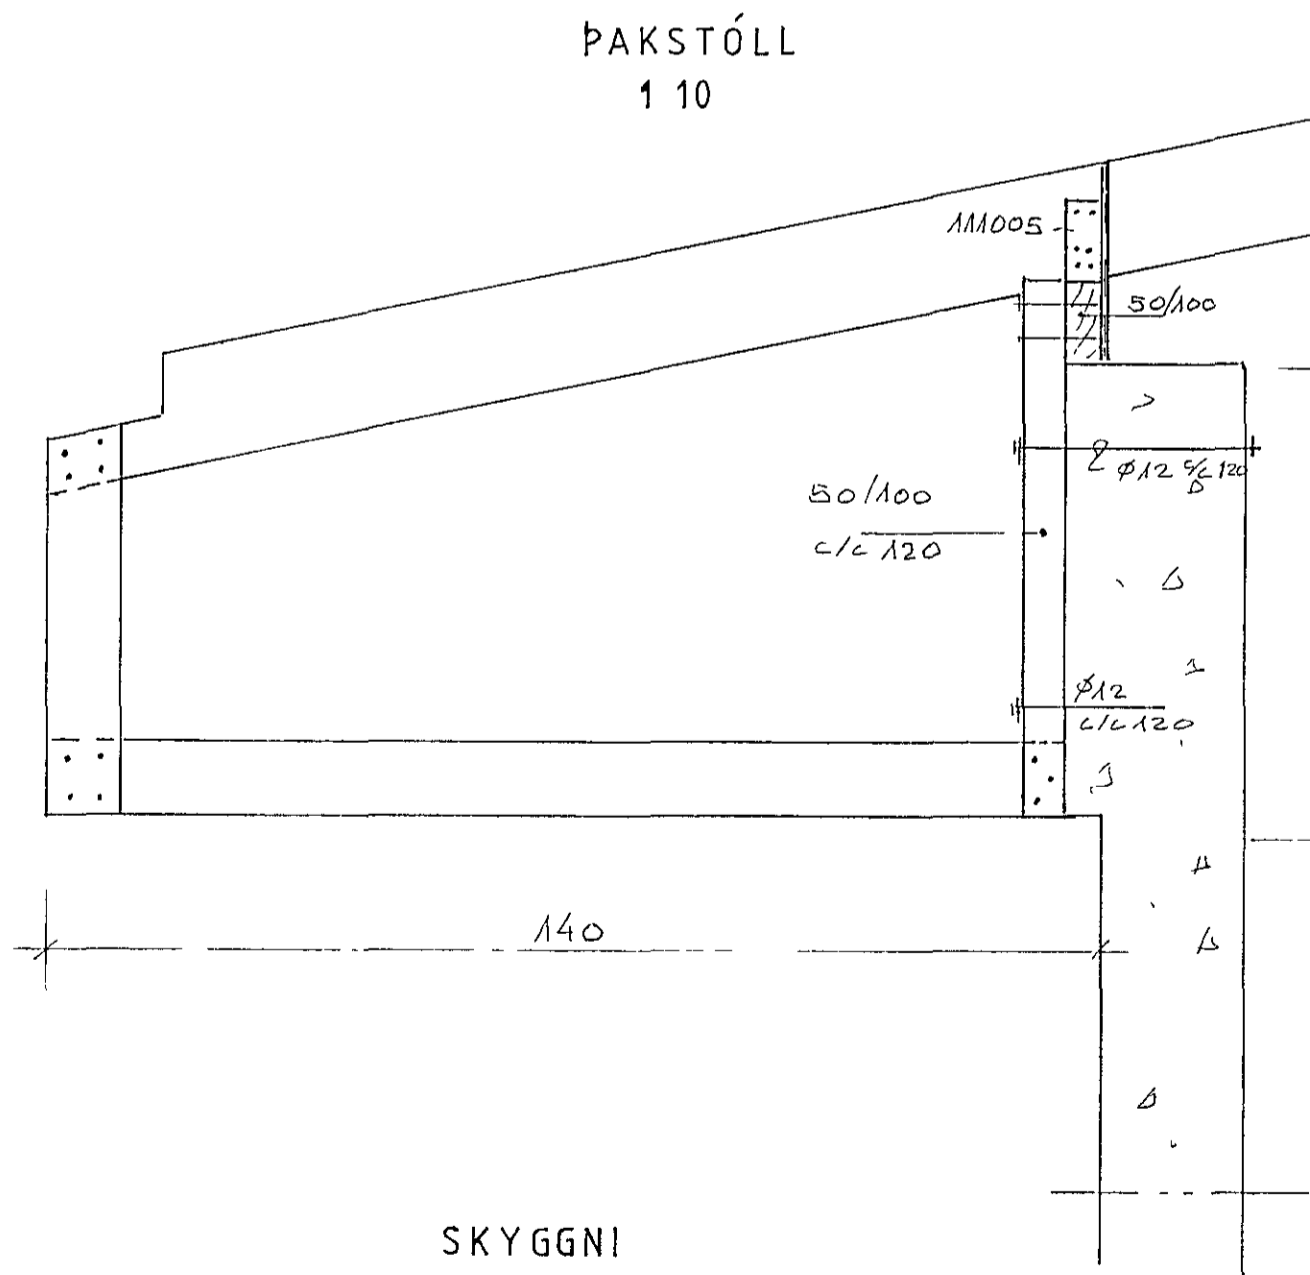


PAKSTÓLL
1 10

SKYGGNI
1 10

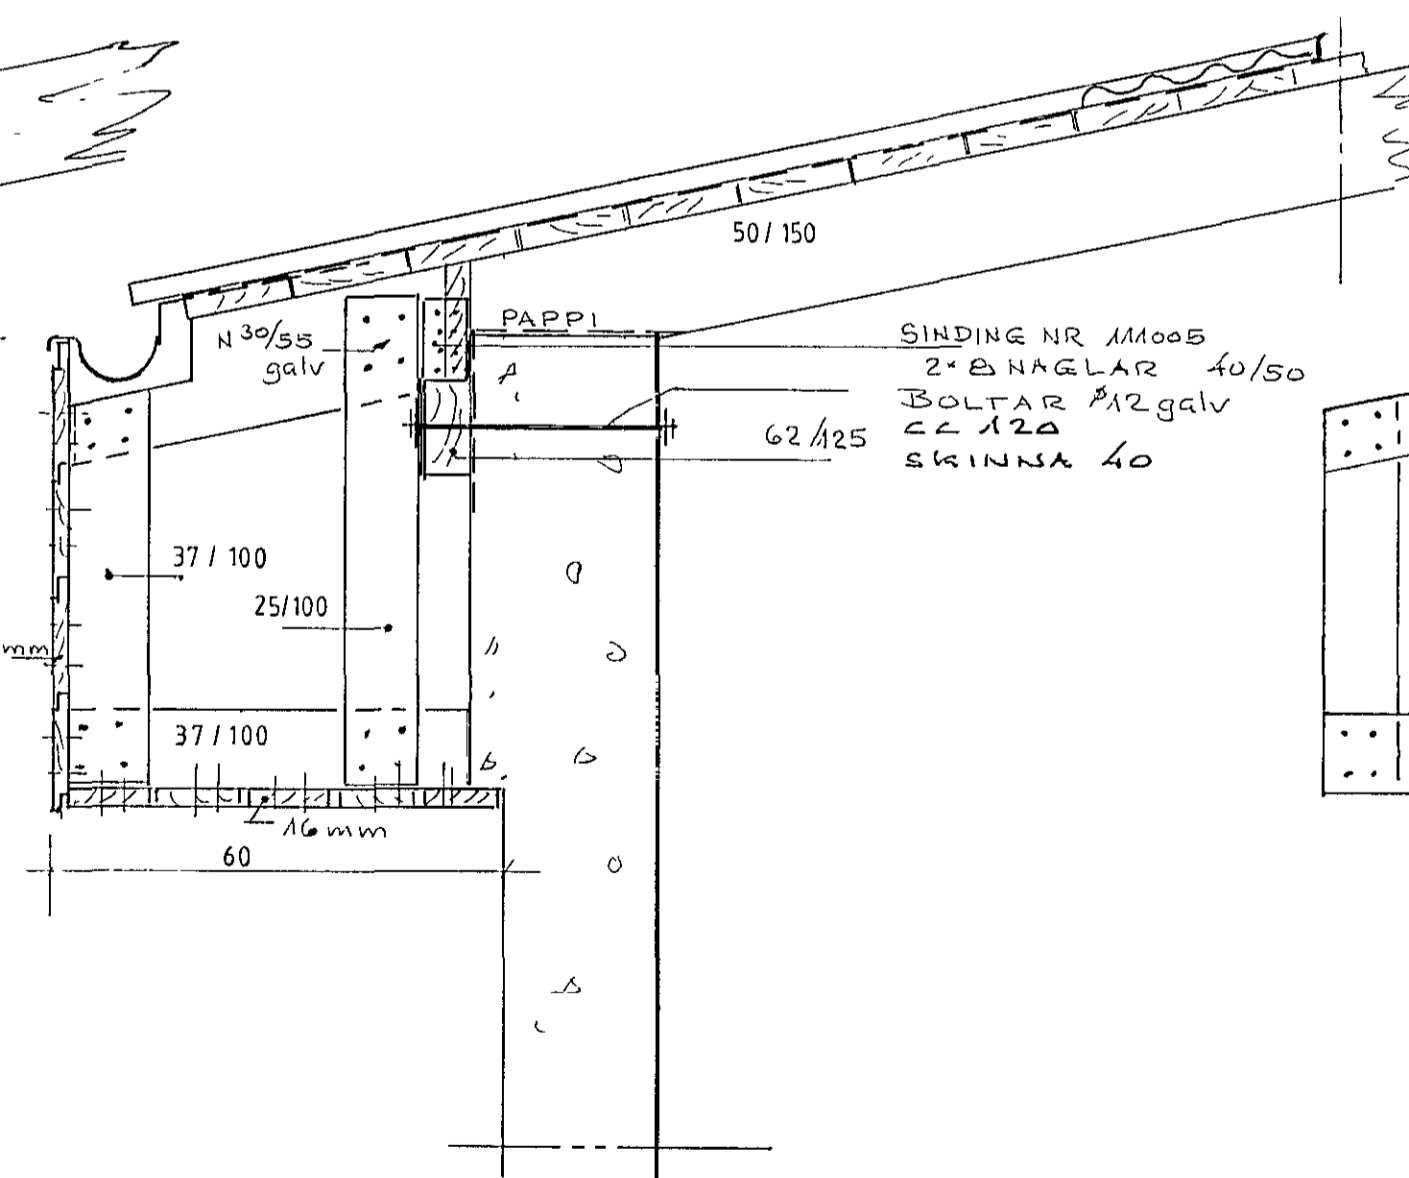

PAKBRÚN
1:10

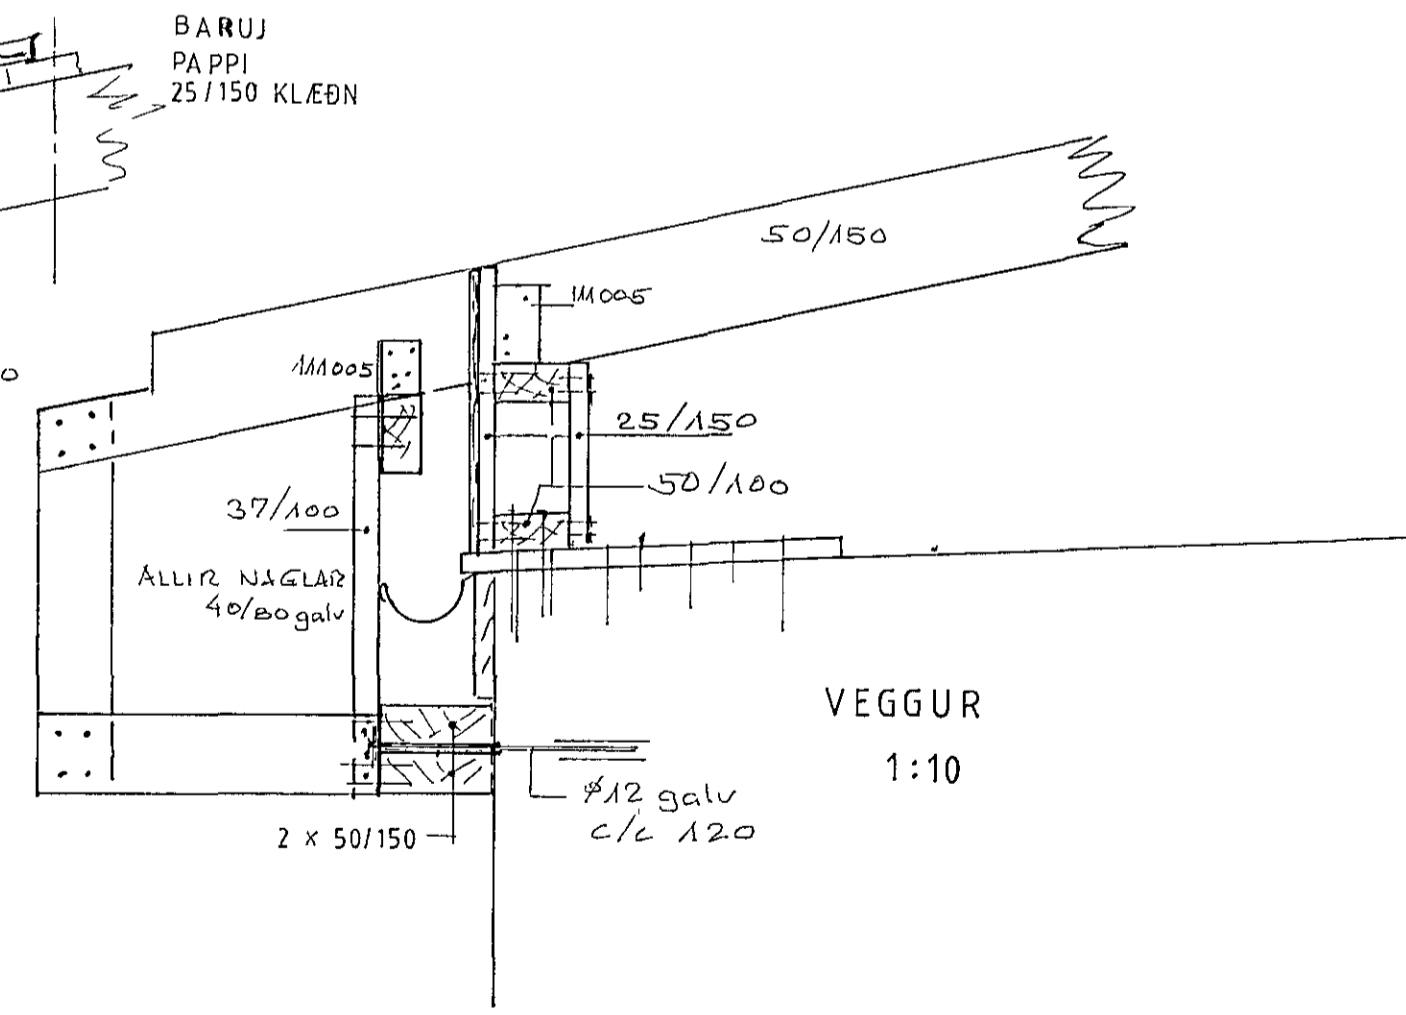

VEGGUR
1:10

31. maí 1985
Stofa
Stofa
Stofa

DAGS	BREYTING		GJÓRT
HANNAÐ	JÓN BERGSSON	VERKFR. VERKFRÆÐIHÖNNUN	BLAD 3
TEIKNAD	DIPL. ING.	MVFÍ SMÁRAHVAMMI 4, HAFNARF S 51974	M=1 10
YFIRFARID	SAMPYKKT	KLETTSHRAUN 19	DAGS 85 05 09
	VERK	PAKBREYTING	