



SERMYND 2 - 1:10

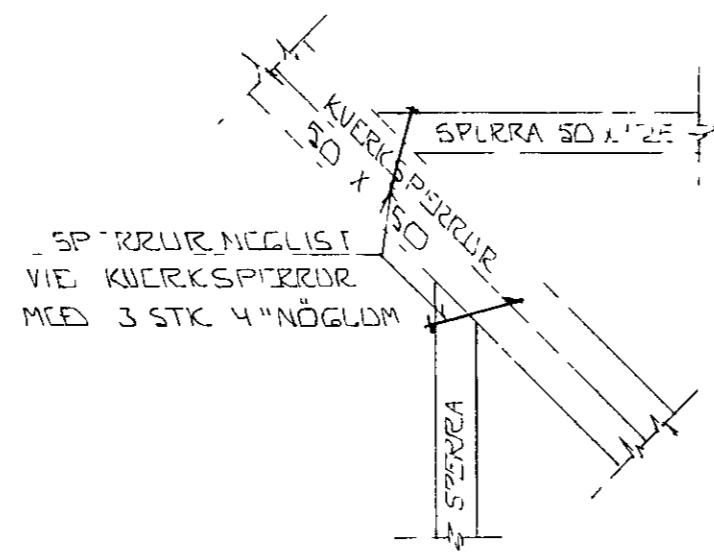


SERMYND 3 - 1:10

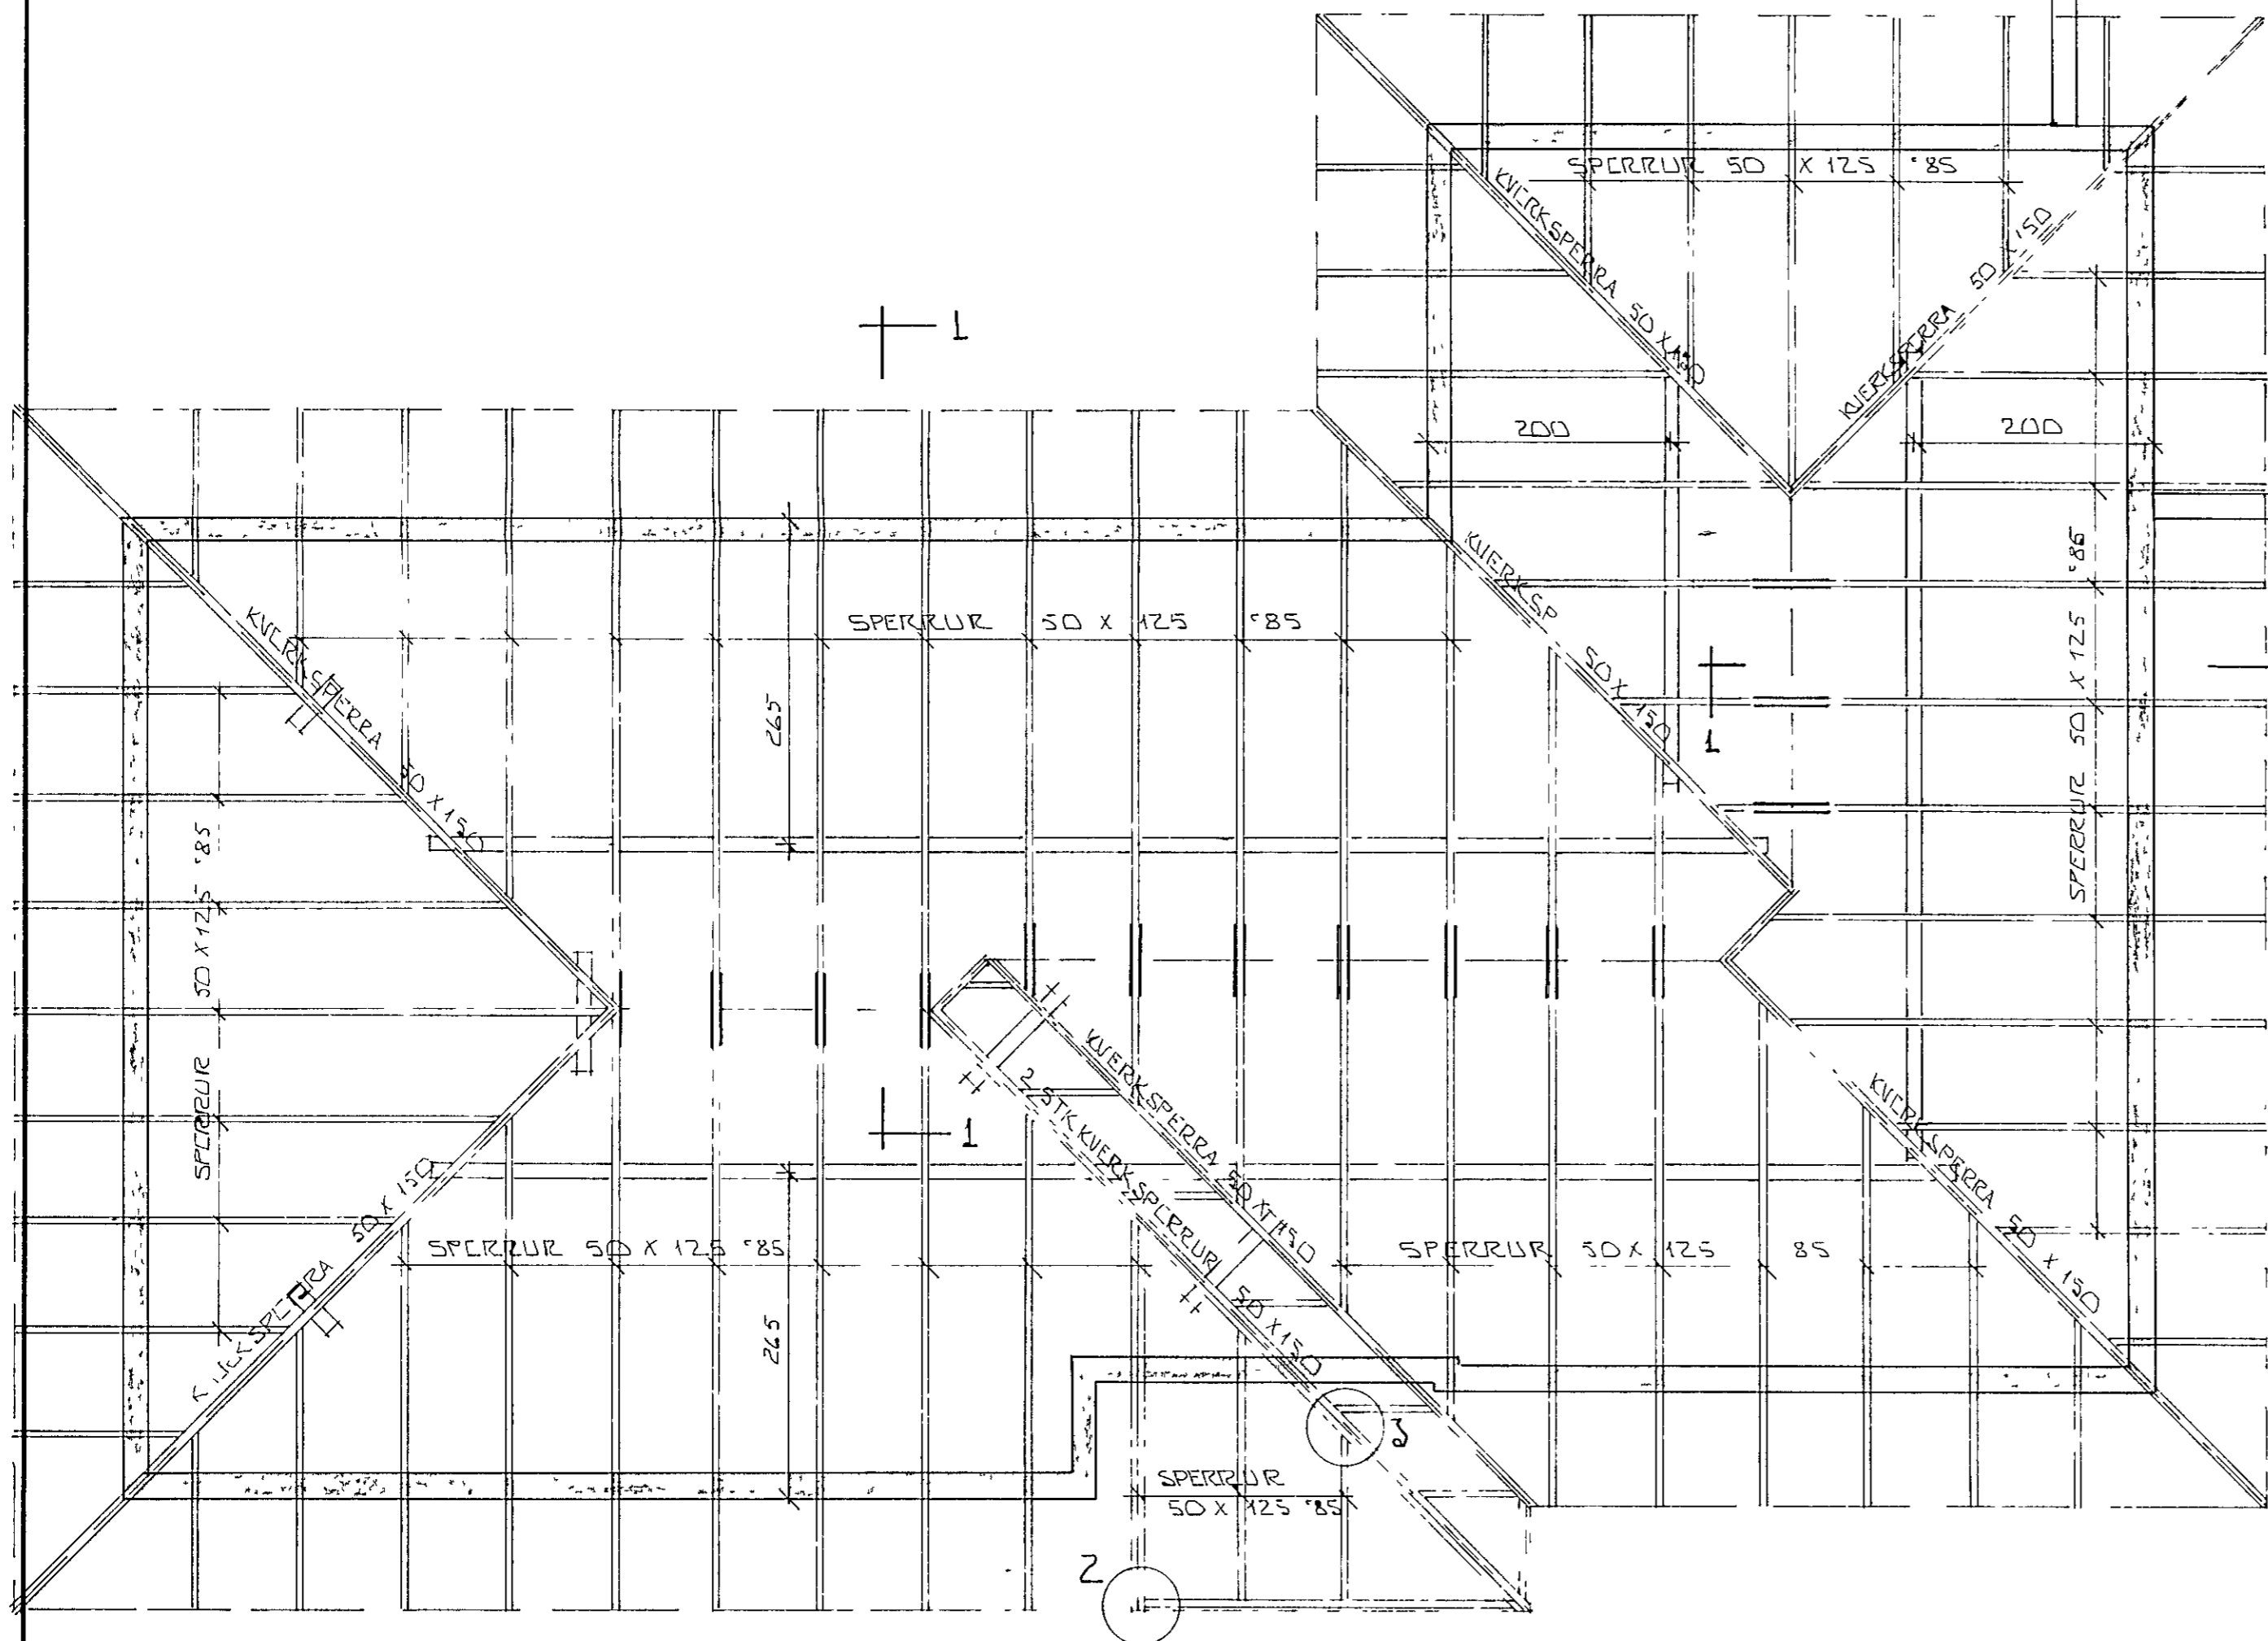

GRUNNMYND - 1:50

SKÝRINGAR

SNID 1-1 SJA BL NR 1-02

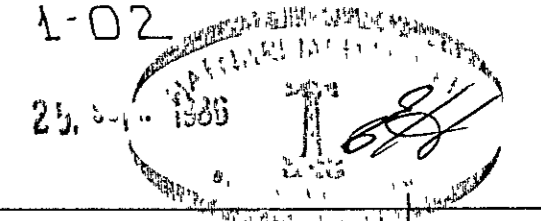

DR NR	DAGS	EDLI BREVINGAR	SIGN
			DAGS EFT' 86
KLETTAHRUN 7 HAFNARFIRÐI			HANNAÐ
ÞAKVIRKI GRUNNMYND			TEIKNAD
MELIKV 1:50			VERK NR 8620
SIGURÐUR ÞORLEIFSSON TEKNIFRÆÐINGUR PTFI			BLAD NR
STRANDGOTU 11 HAFNARFIRÐI SIMI 54751			1-01