



SNEIDING A - A 1:100

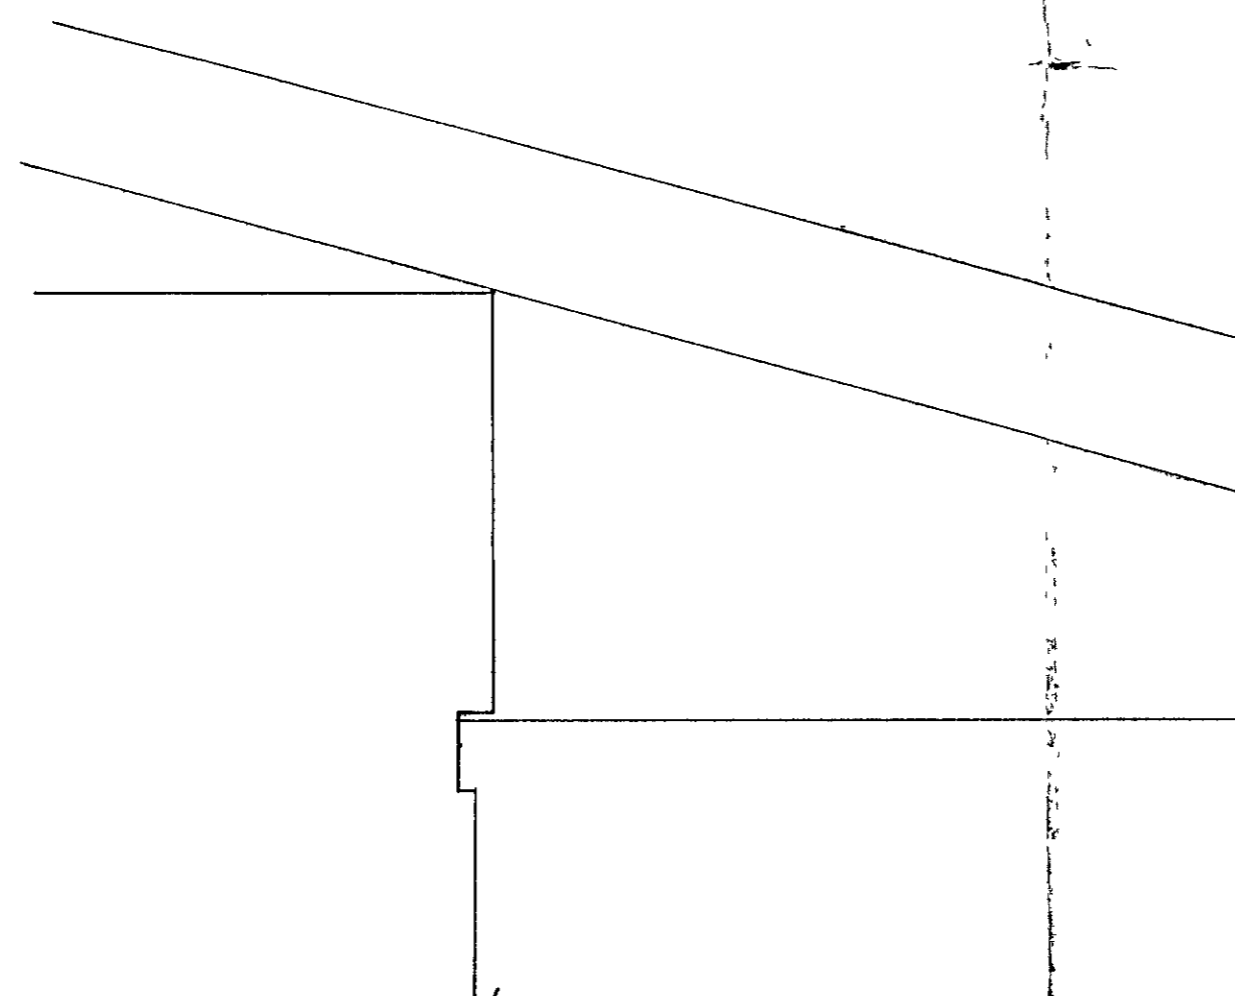


SNIED I PAKKANT 1:10

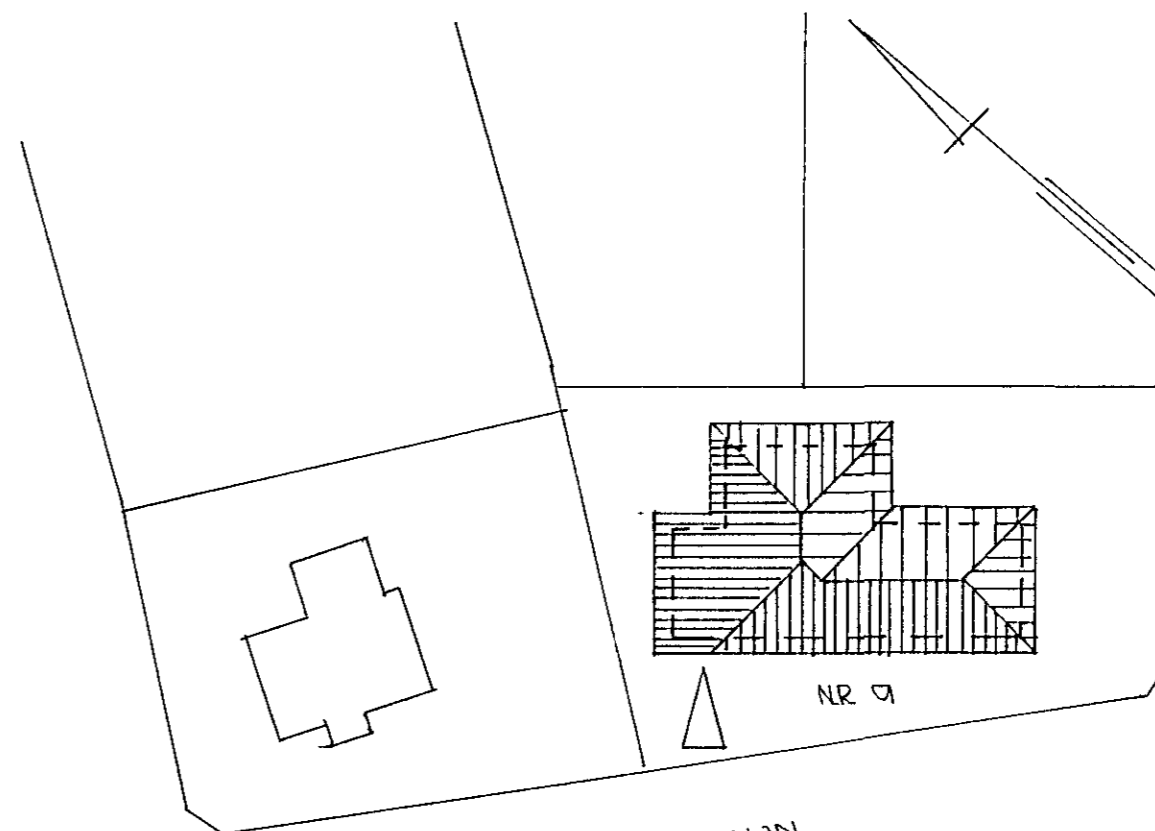

KLETTAHRALN

AFSTÖÐUMYND 1:500

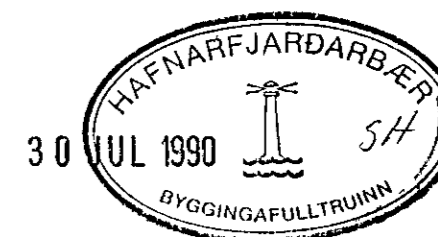

BR NR	DAGS	EÐLI BREVTINGAR	SIGN
KLETTAHRALN 9 HAFNARFIREÐI SNIED I HÚS SNIED I PAKKANT AFSTÖÐUMYND MÆLIKV. 1:100 1:10 1:500			DAGS APRIL 90 HANNAÐ 9/21 TEIKNAD 20. VERK NR 7011
SIGURÐUR ÞORLEIFSSON TEKNIFRÆÐINGUR F.T.F.I. STRANDGÖTU 11 HAFNARFIREÐI SÍMI 54751			BLADNR 0-02