


EINFOLD GRIND I YTRIBELN
LÆRITT K10 ° 20
LÖÐRETT K10 ° 30


EINFOLD GRIND I INNIBELN
LÆRITT K10 ° 20
LÖÐRETT K10 ° 30

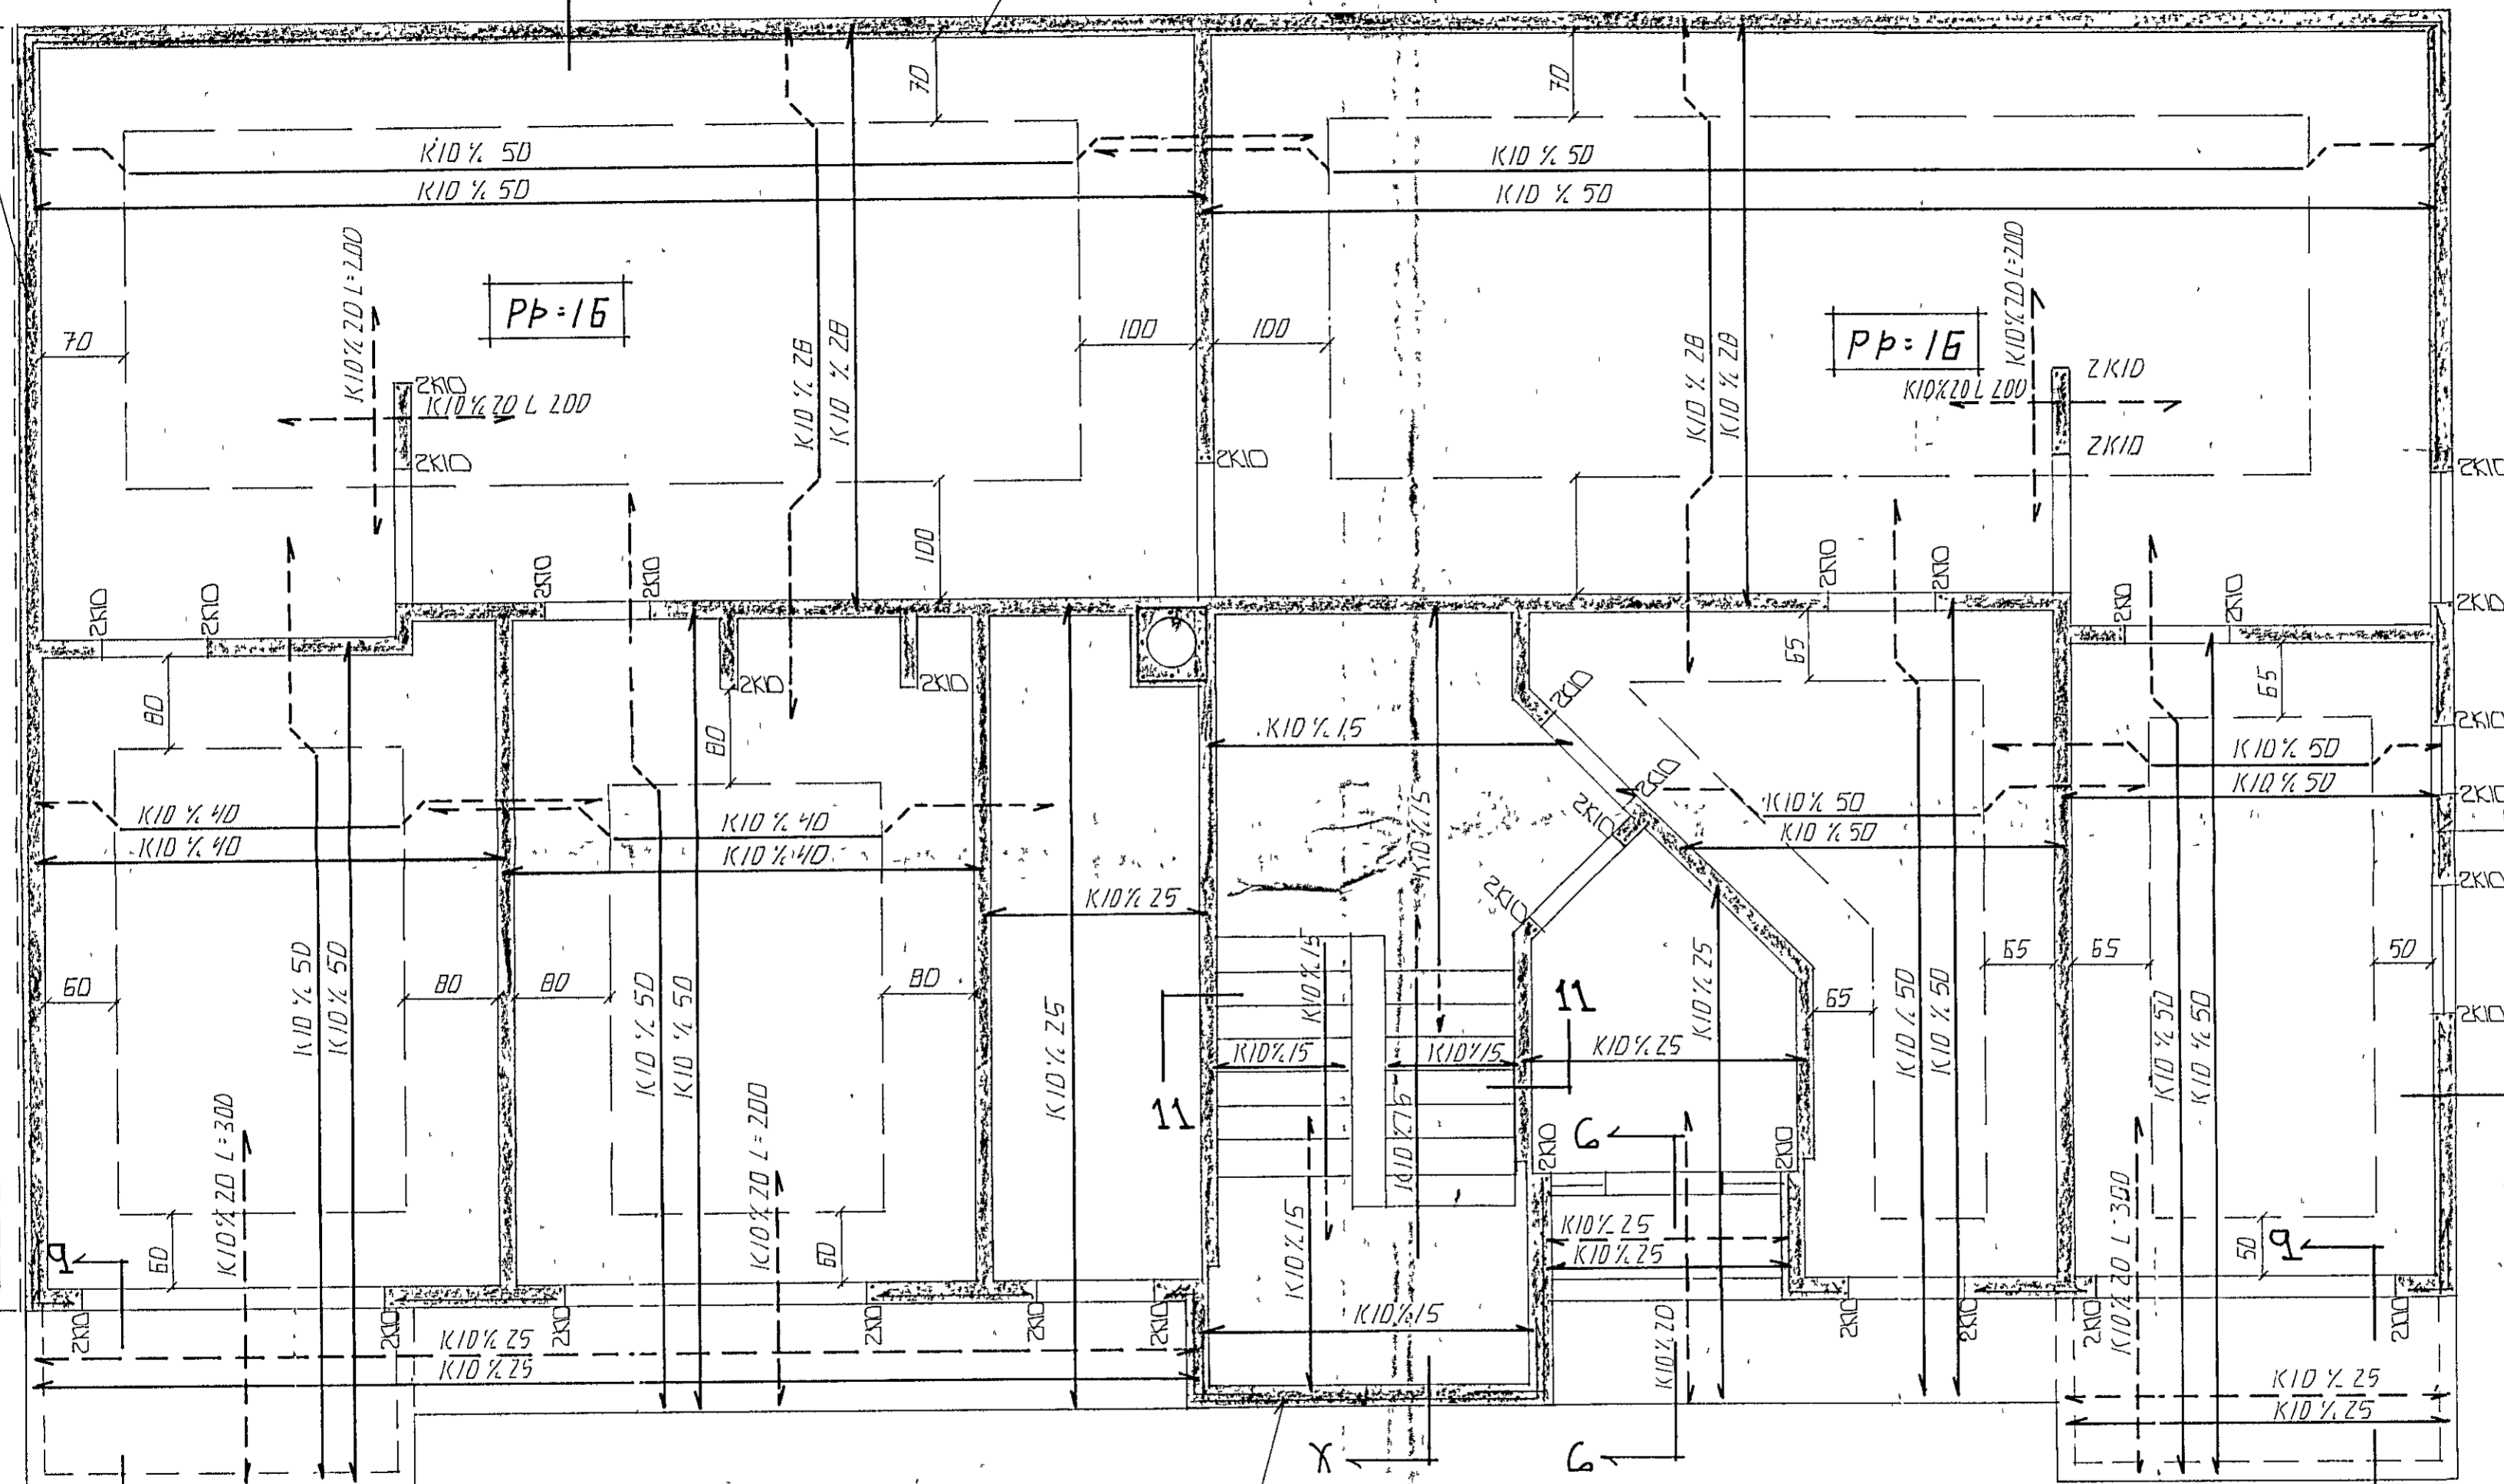

EINFOLD GRIND I INNIBELN
LÆRITT K10 ° 20
LÖÐRETT K10 ° 30

EINFOLD GRIND I
YTRIBELN
LÆRITT K10 ° 20
LÖÐRETT K10 ° 30

GRUNNMYND 1 50

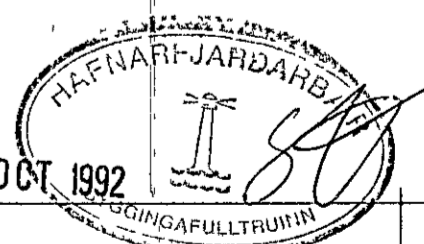

SKÝRINGAR

STEYPA
S > 250
VS ≤ 05
LOFT ≥ 6 %
SEMENT ≥ 300 KG/M ³

ALMENNAR SKÝRINGAR SÁ BL.NR 1-01
SUID X 9 OG 11 SÁ BL.NR 1-08
SUID 4 SÁ BU.NR 1-03

BR NR	DAGS	EDLI BREVTINGAR	SIGN
KLAPPARHOLT 10 HAFNARFJÖRÐI BENDING VEGGA KJALLARA BENDING PLOTU VPIR KJALLARA MÆLIKV. 1 50 x 1 20			DAGS HANNAÐ TEIKNAD VERK NR 9113
SIGURÐUR ÞORLEIFSSON TEKNIFRÆÐINGUR FT.F.I STRANDGÖTU 11 HAFNARFJÖRÐI SÍMI 54751/54255			BLADNR 1-04