
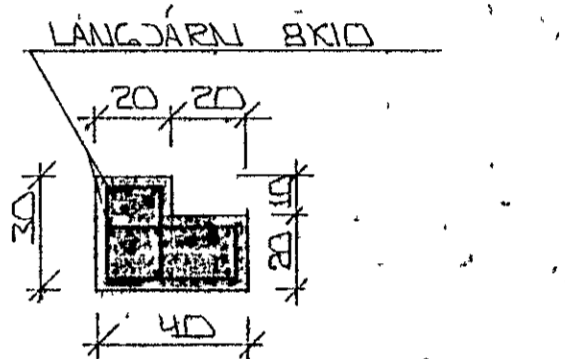


EINFOLD GRIND
YTRIRIÐ
LITVEGGA
LÆRITT KIO = 20
LÖBRET KIO = 30

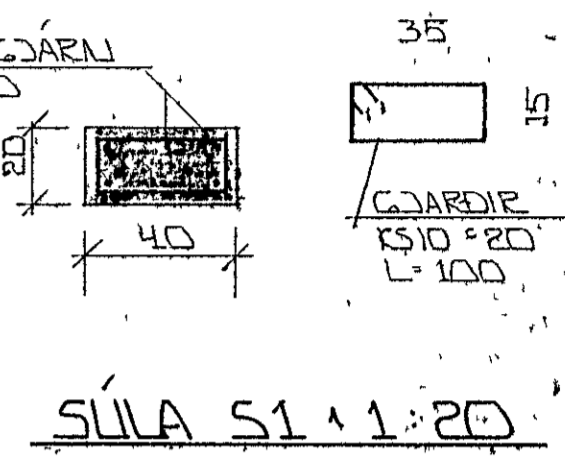

EINFOLD GRIND
YTRIRIÐ
LITVEGGA
LÆRITT KIO = 20
LÖBRET KIO = 30

GRUNNMYND 1:20

SKÝRINGAR

<p>STEYPA S > 250 VS > 0.5 LOFT > 6% SÉMENT > 300 KG/M³</p>

ALMENNAR SKÝRINGAR SJÁ BL NR 1-10
SÍÐ SJÁ BL NR 1-10

BR NR	DAGS	EDLI	BREYTINGAR	SIGN.
<p>KLAPPARHOLT 10 HAFNARFIRÐI BEIÐING VEGGA 3. HÆÐAR BEIÐING PLOTU YFIR 3. HÆÐ</p>				<p>DAGS. AC'92 HÁNNAB TEIKNADY VERK NR 9113 BLADNR 1-07</p>
<p>MELIKV. 1.50 1.20 SIGURÐUR ÞORLEIFSSON TEIKNIFRÆÐINGUR FT/FL STRANDGÖTU 11 HAFNARFIRÐI SÍMI 54751/54255</p>				

