




SKÝRINGAR

ALMENNAR SKÝRINGAR  
SJA BL.NR 1-01  
SNIÐ SJA BL.NR  
1-03

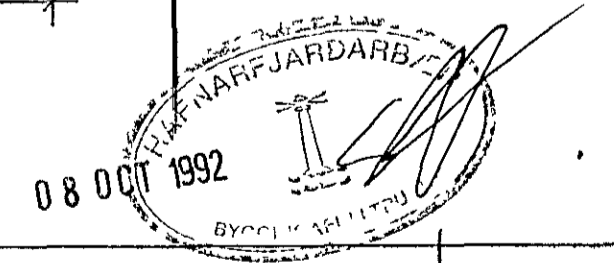

GRUNNMYND 1:50

STEYPA  
S = 250  
V = 0.5  
LOFT = 6 %  
SEMENT ≥ 300 KG/M<sup>3</sup>

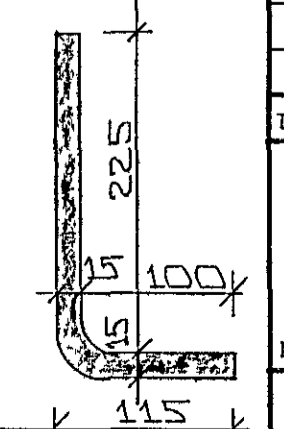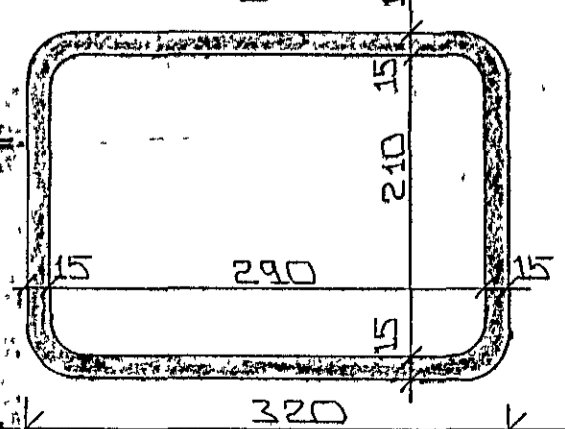

BR NR	DAGS	EÐLI BREVTINGAR	SIGN
			DAGS MARS '91
			HANNA
			TEIKNAD GH
			VERK NR
			9113
			BLAD NR
			1-02

MELIKV. 1:50  
SIGURÐUR ÞORLEIFSSON TEKNIFRÉÐINGUR F.T.F.I.  
STRANDGÖTU 11 HAFNARFIRÐI SÍMI 54751/54255