


GRUNNMYND 1:50

STEIPA
S V 250
VS V 250
LOFT V 1%
SEMENT 300 KG/M ³

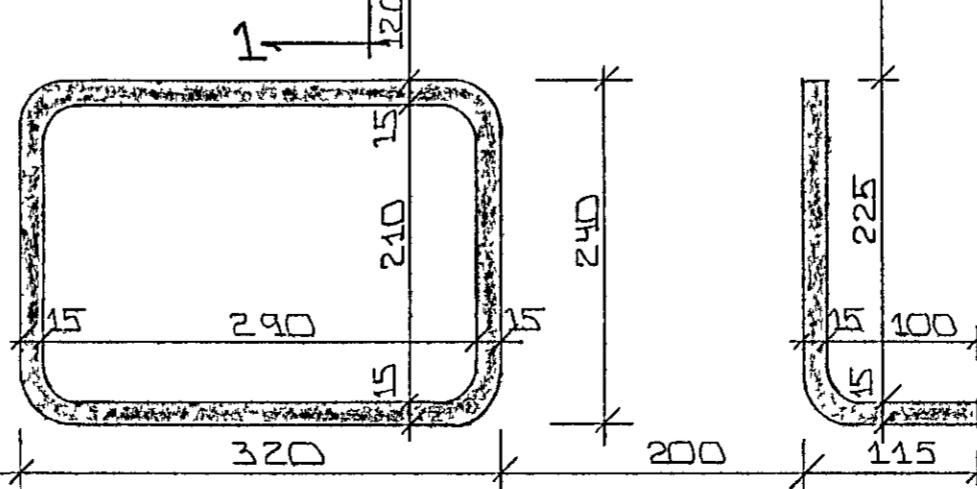

BR NR	DAGS	EÐLI BREVTINGAR	SIGN
			DAGS MARS '91
KLAPPARHOLT 12 HAFNARFIREÐI			HANNAÐ
LINDIRSTOÐLIE - MÁLTEIKN			TEIKNAD G#
MÆLIKV. 1:50			VERK NR 1-02
SIGURÐUR ÞORLEIFSSON TEKNIFRÁEDINGUR F.T.F.I.			BLAD NR 9112
STRANDGÖTU 11 HAFNARFIREÐI SÍMI 54751/54255			