


EINFOLD GRIND Í INNRIBRÚN
LARETT K10° 20
LÖÐRETT K10° 30

EINFOLD GRIND Í INNRIBELUN
LARETT K10° 20
LÖÐRETT K10° 30

EINFOLD GRIND Í
YTRIBELUN
LARETT K10° 20
LÖÐRETT K10° 30

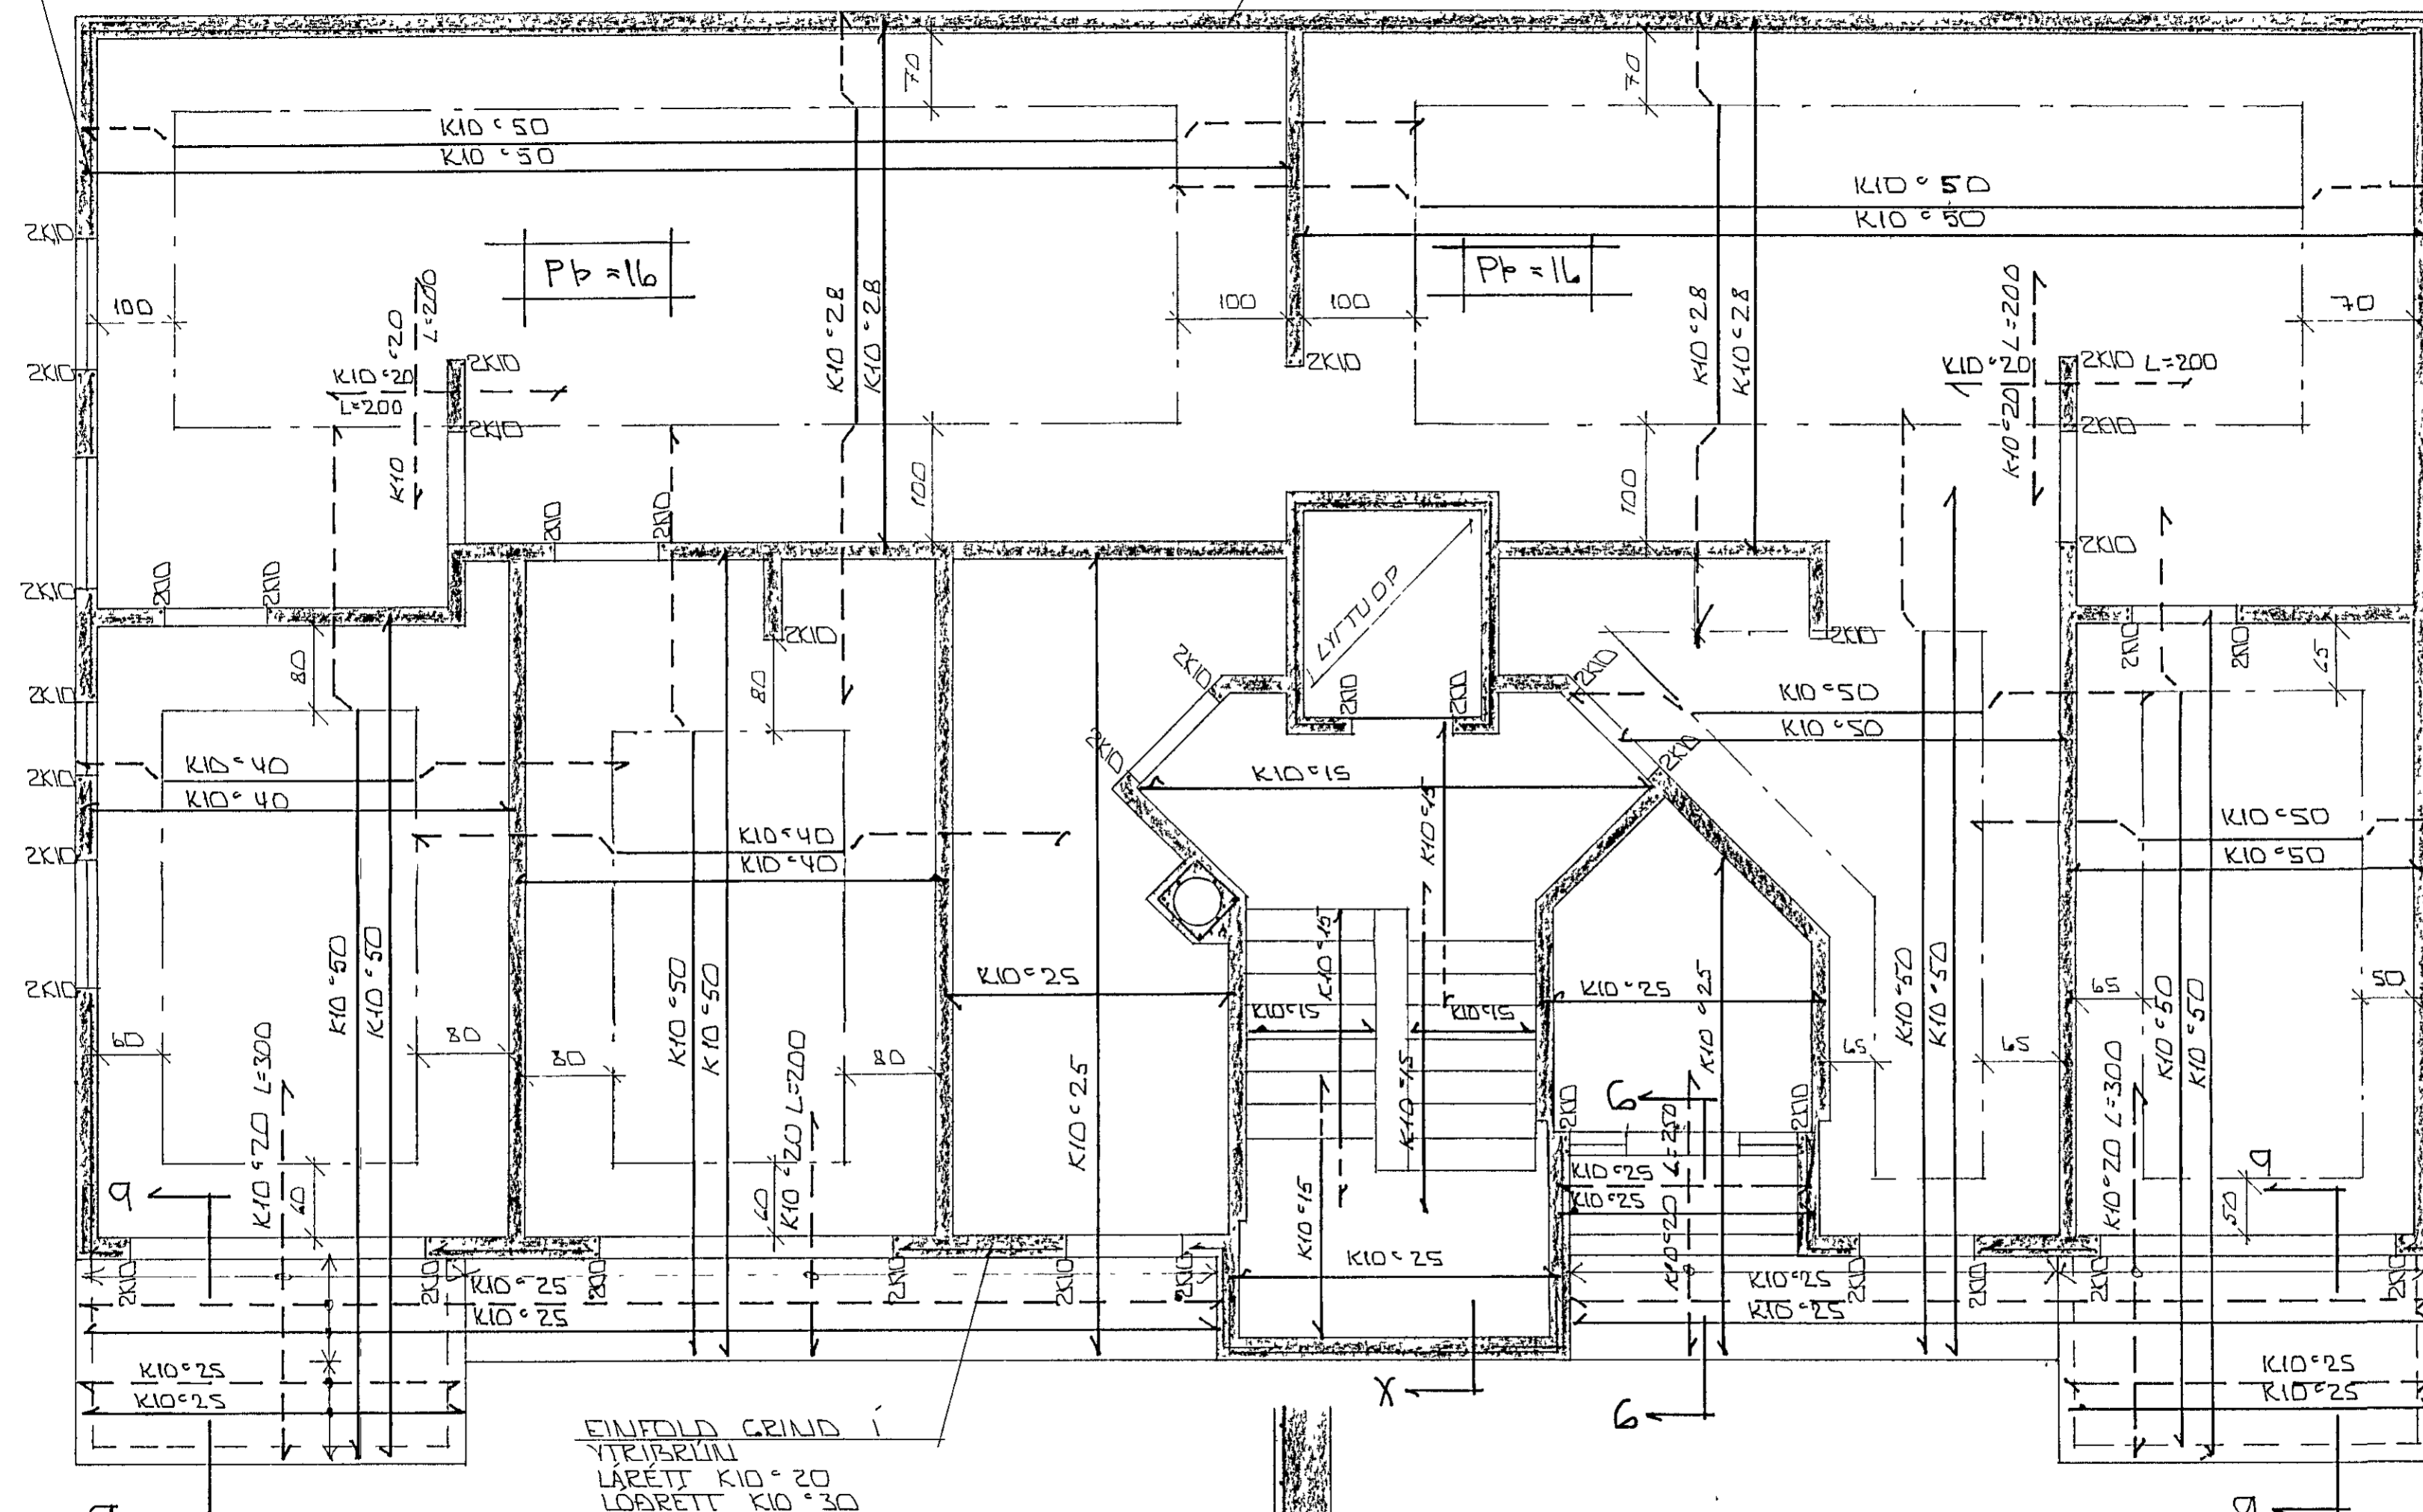


STEYPA
S > 250
VS ≤ 05
LOFT ≥ 6 %
SEMENT ≥ 300 KG/M³

SKÝRINGAR

ALMEJNAR SKÝRINGAR SJÁ
BL NR 1-01
SNIÐ 9.1 X SJÁ BL NR
1-04

EINFOLD GRIND Í
YTRIBRÚN
LARETT K10° 20
LÖÐRETT K10° 30

GRUNNMYND 1:50

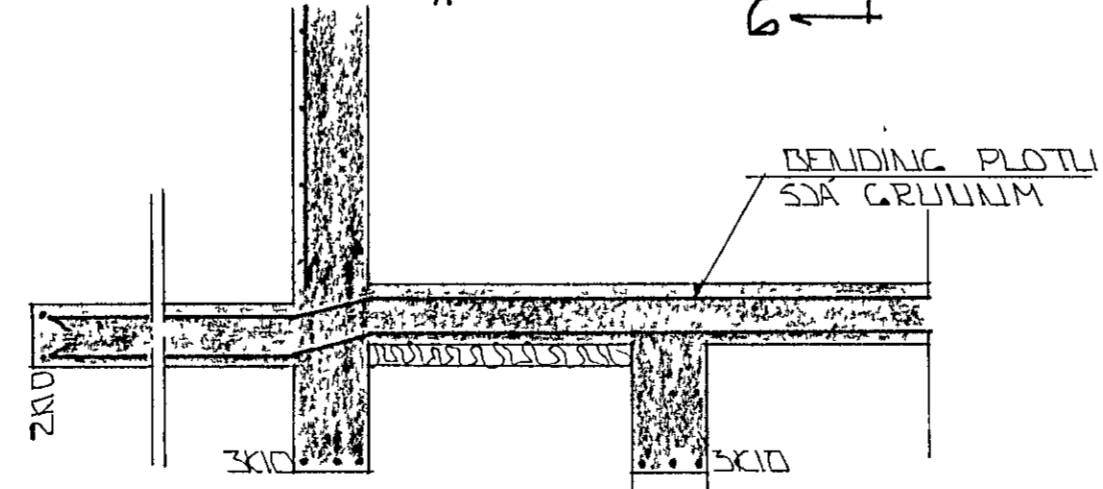

SNIÐ G-G 1:20

12 001 1992			
BR NR	DAGS	EDLI	BREYTINGAR
<p>KLAPPARHOLT 12 HAFNARFIRÐI BENDING VEGGJA KJALLARA BENDING PLOTU YFIR KJALLARA - SNIÐ</p>			
MÆLIKV. 1:50	1:20	SIGN	
<p>SIGURÐUR ÞORLEIFSSON TEKNIFRÆÐINGUR FTTFÍ</p>		<p>DAGS HANNAÐ TEIKNAD VERK NR 9112</p>	
<p>STRANDGÖTU 11 HAFNARFIRÐI SÍMI 54751/54255</p>		<p>BLAD NR 1-04</p>	