
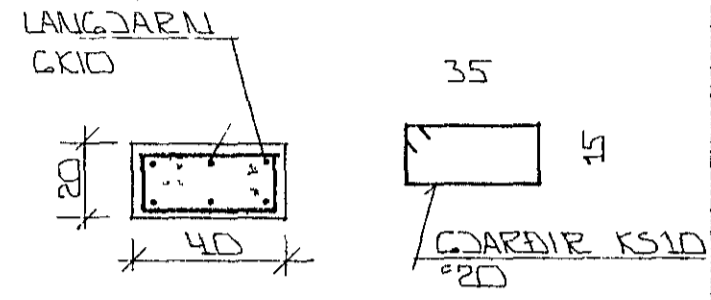


EINFOLD GRIND I YTRI BRUN
 DTVEGGJA LÖÐRÉTT OG KÍO 20 LARÉTT

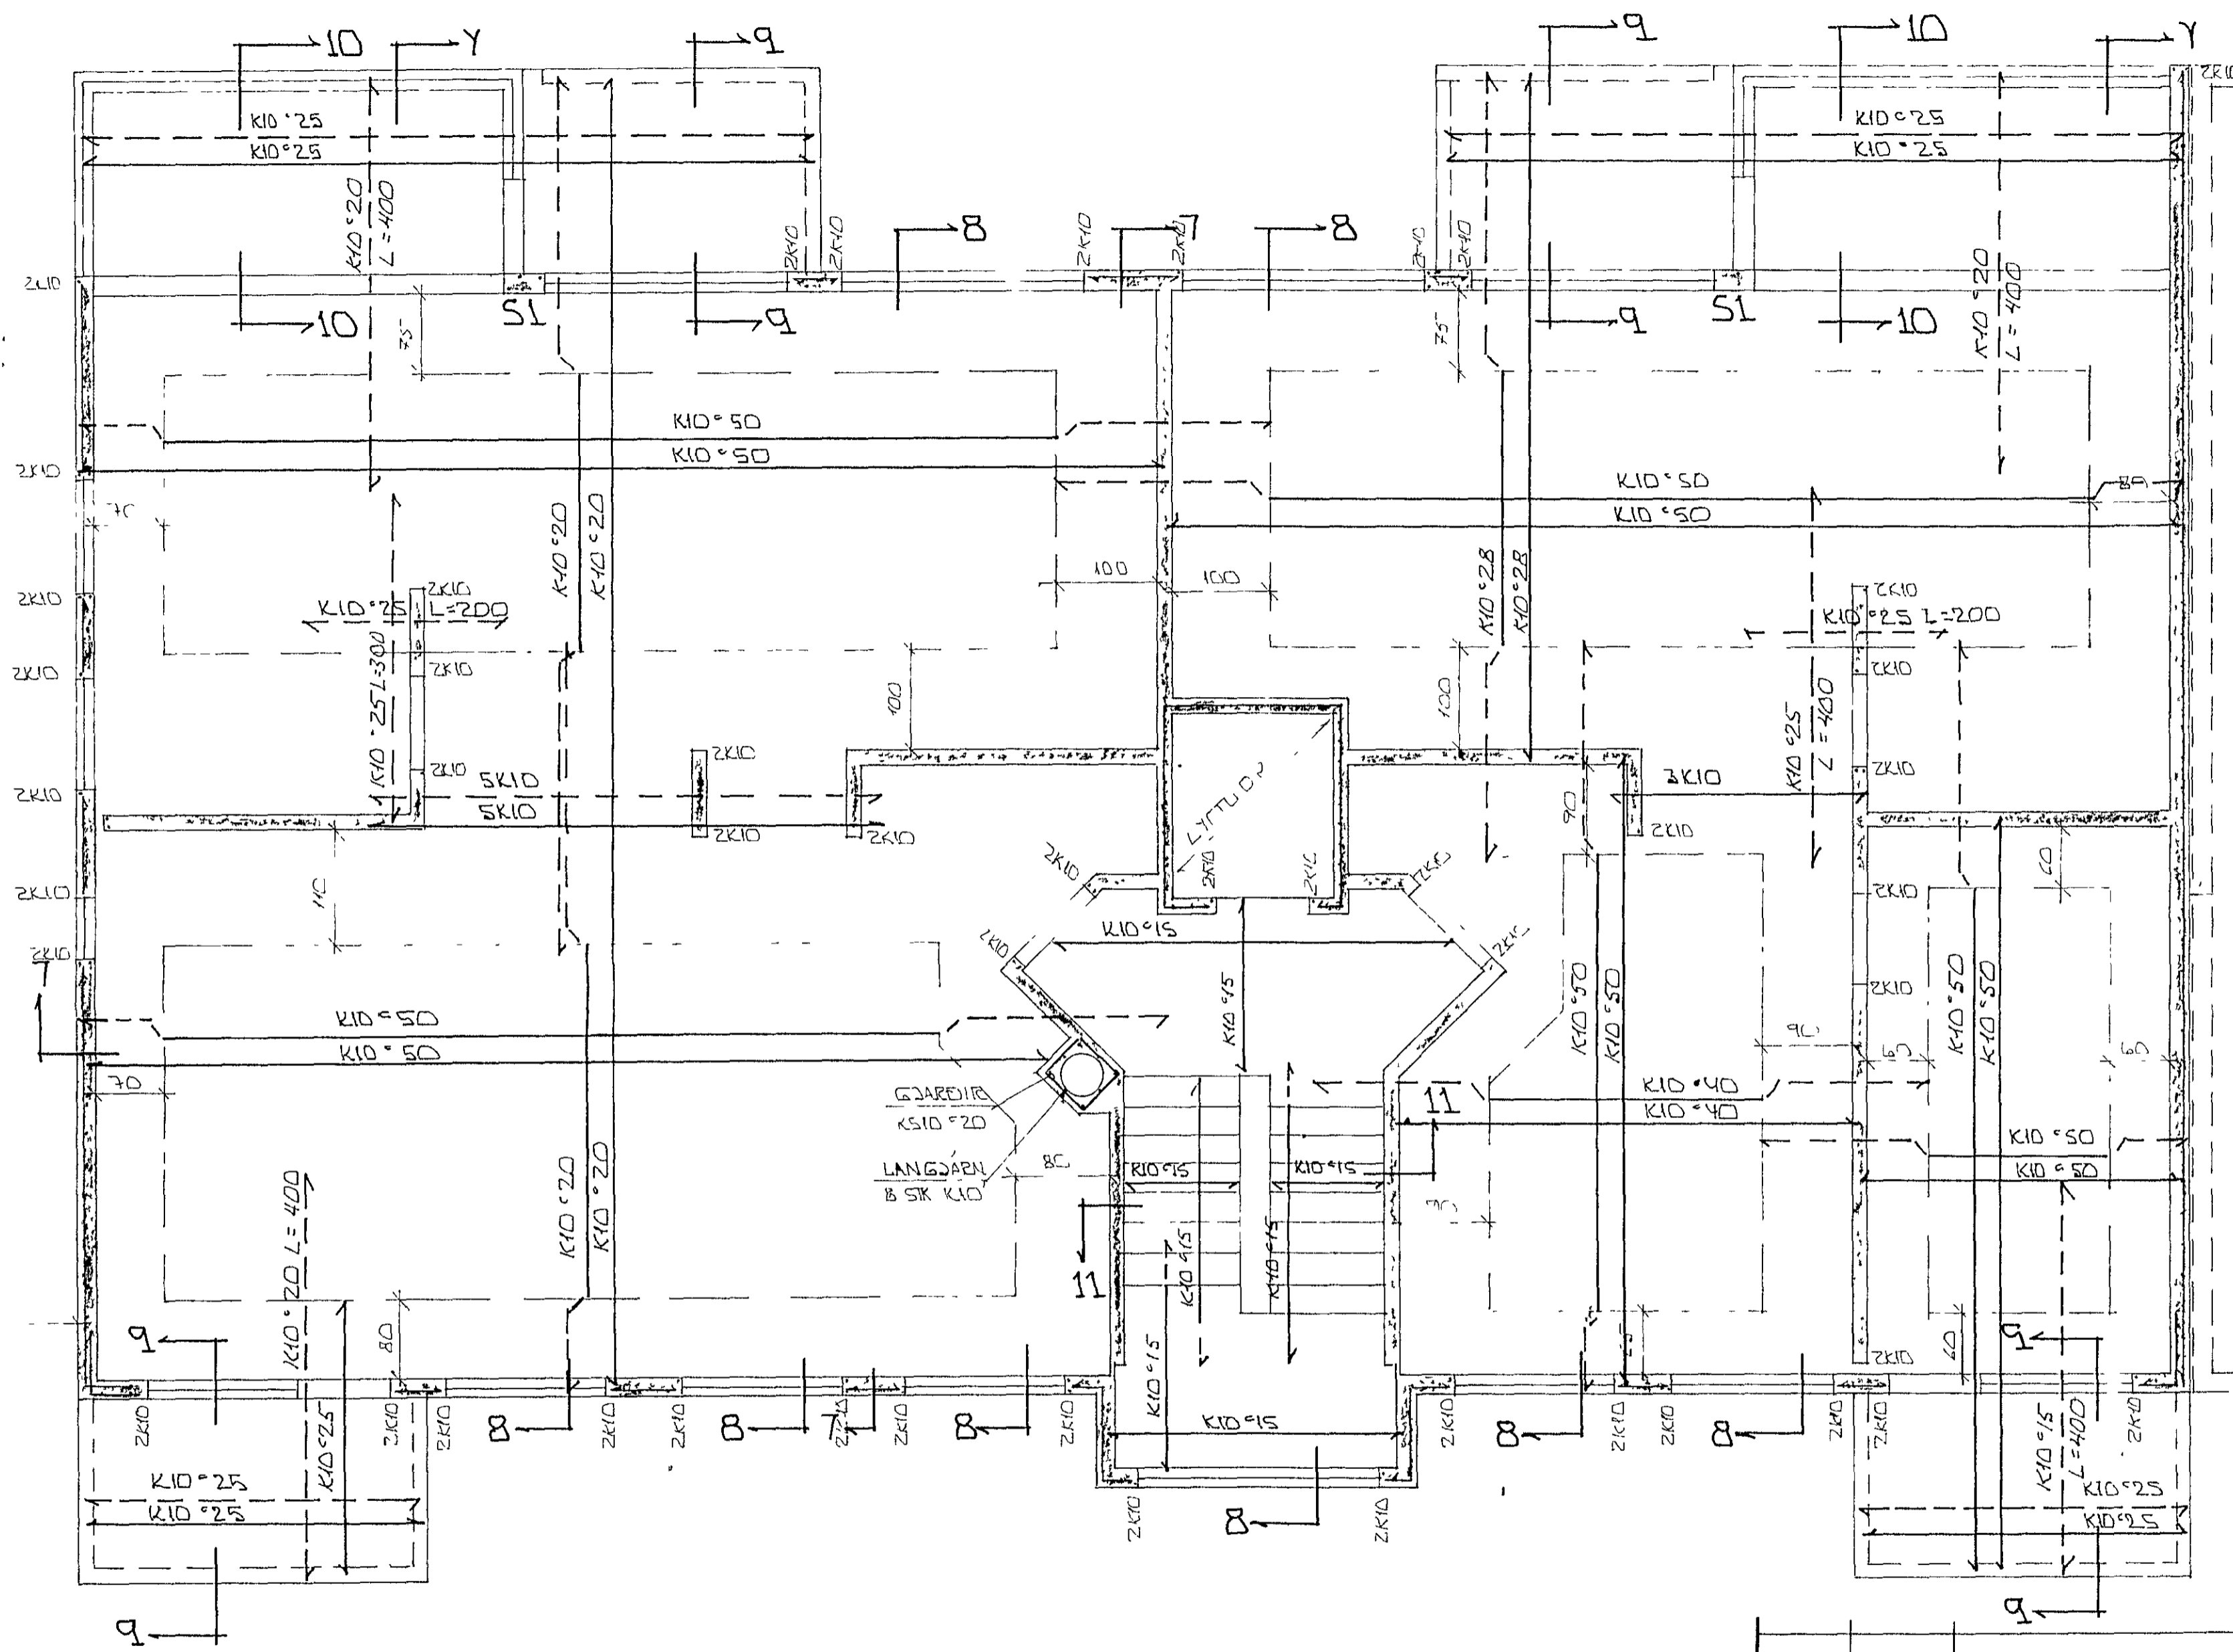

SÚLA SÍ 1.20

EINFOLD GRIND I YTRI BRUN
 DTVEGGJA LÖÐRÉTT KÍO 30
 LARÉTT KÍO 20

GRUNNUMYND 1.50

SKÝRINGAR

<p>STEYPA $S > 250$ $VS \leq 0.5$ $LOFT \geq 6\%$ $SEMENT \geq 300 \text{ KG/M}^3$</p>
--

ALMENJAR SKÝRINGAR SJÁ BL NR 1-01
 SLIÐ SJÁ BL NR 1-09

BRUK	DAGS	EDLI BREVINGAR	SIGN
			DAGS 16. 1992
<p>KLAPPARHOLT 12 HAFNARFIRÐI BENDING VELGJA 3. HÆÐAE BENDING PLOTU YFIR 3. HÆÐ - SÚLA</p>			<p>HANNA TEIKNAR VERK NR 9112</p>
<p>MELIKV 1.50 x 1.20 SIGURÐUR ÞORLEIFSSON TEKNIFRÆÐINGUR F.T.F.I.</p>			<p>BLAD NR 1-07</p>
<p>STRANDGÖTU 11 HAFNARFIRÐI SIMI 54751/54255</p>			

