

4 LYKKJUR K10°20

TENGJARN K10°20

BENDING PLOTU SJA GRUNNMUND

VINKLAR K10°20

BENDING PLOTU SJA GRUNNMUND

SNID 5 · 1 20

SNID 6 · 1 20

SULUJARN 7 STK K10

GJARDIR 2 STK K105 L=100

SULA S1 · 1 20

SNID 7 · 1 20

EINFOLD GRIND LARETT K10°20 LÖÐRETT K10°30

BENDING PLOTU SJA GRUNNMUND

EINFOLD GRIND LÖÐRETT K10°30 LARETT K10°20


BENDING PLOTU SJA GRUNNMUND

STEYPA:

- S > 250
- VS ≤ 0.5
- LOFT ≥ 6%
- SEMENT ≥ 300 KG/M³

SKÝRINGAR

ALMENNAR SKÝRINGAR SJA BL NR L-01

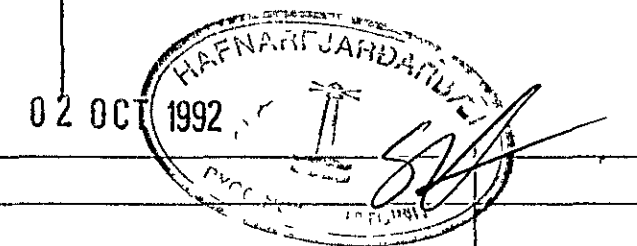

GRUNNMUND · 1 · 50

I ALLA DVÆGGI KOMI EINFÖLD GRIND Í TTRI BRÚN K10°30 LÖÐRETT K10°20 LÁRETT

BR NR	DAGS	EBLI BREVTINGAR	SIGN
			DAGS SEPT '92
			HANNAÐ
			TEIKNAD <i>GH</i>
			VERK NR 9115
KLAPPARHOLT 2 OG 4 HAFNARFIREÐI JÁRNBENDING PLOTU YFIR 1 HÆÐ BENDING VEGGJA 1 HÆÐAR MÆLIKV · 1 · 50 · 1 20			BLAD NR 1-03
SIGURÐUR ÞORLEIFSSON TEKNIFRÆÐINGUR F.T.F.I. STRANDGÖTU 11 HAFNARFIREÐI SIMI 54751/54255			