


Snið P1 1:20

Snið P2 1:20

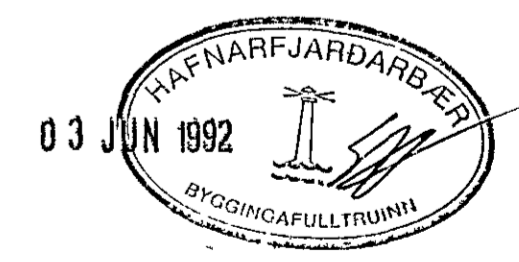

Skýringar
 Steypa S250 Stál KS40 en lykkjur KS40S
 Útveggjasteypa skv gr 72721d byggingareglugerð
 Delijárn = K10x30
 (H) = Motta í afibrún K10x20 L=150cm
 Steypuhúla á járnnum 3,5cm en 2,5cm í plötu
 Skýringar á nr. 1B.

Breytingar			Klapparholt 3		
Nr	Dags	Nafn			
			Bjarni Arnason	tæknifræðingur MTFÍ	H T S
			Smíðjuvegur 11	S 642260	M 150/20
			Járnbanding plötu		Nr 2B
					Dags 04 04 '92
					Baum Arnason