




Snið A06
1 20

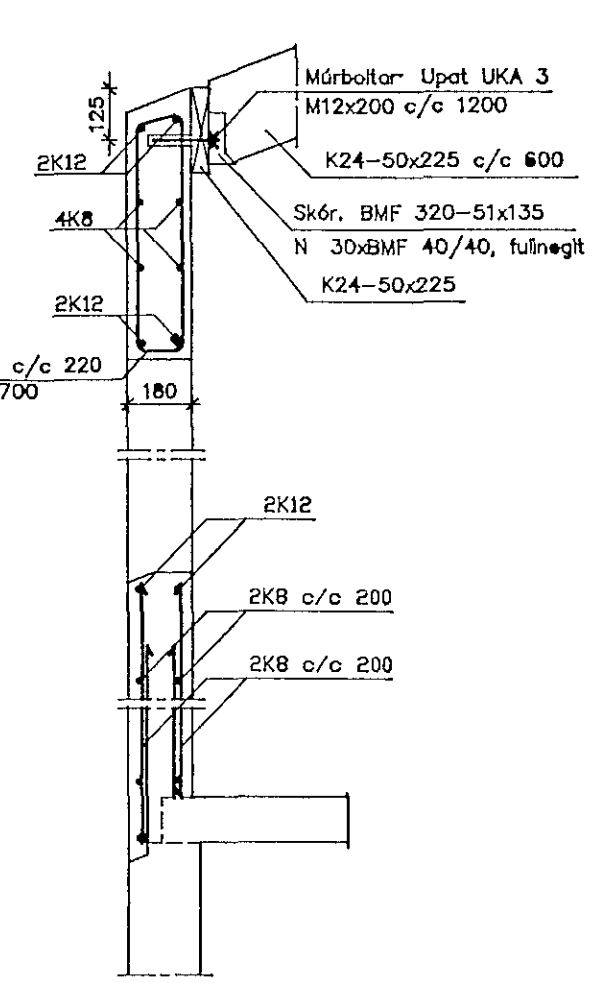


Snið B06
1 20

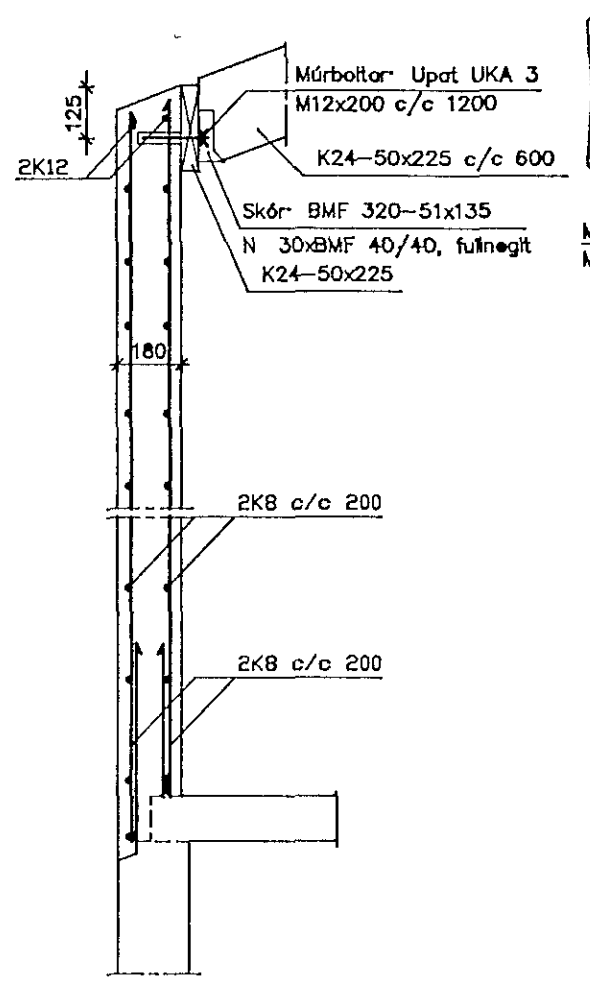


Snið C06
1 20

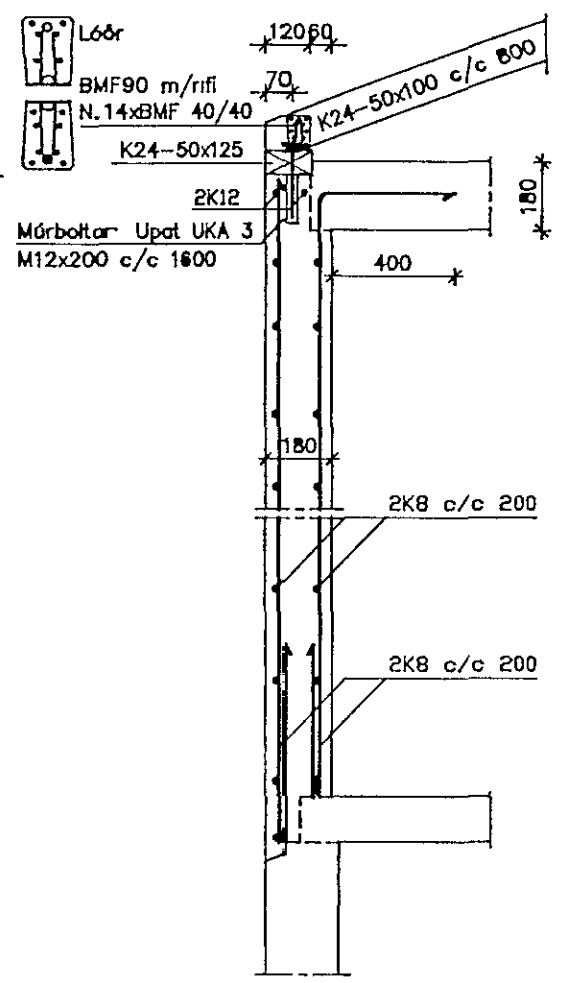


Snið D06
1 20

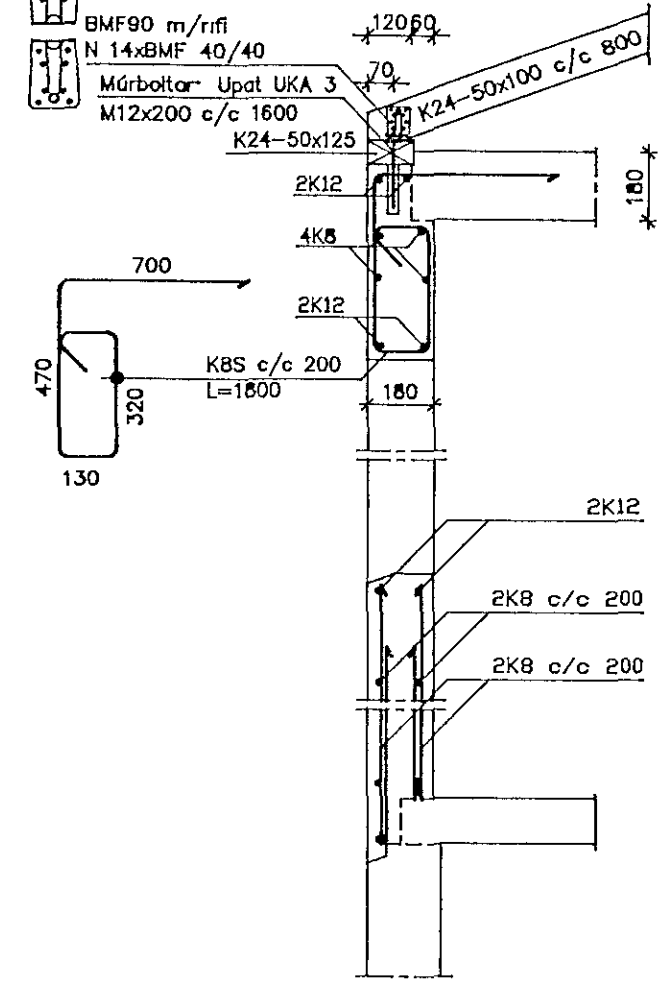


Snið E06
1 20

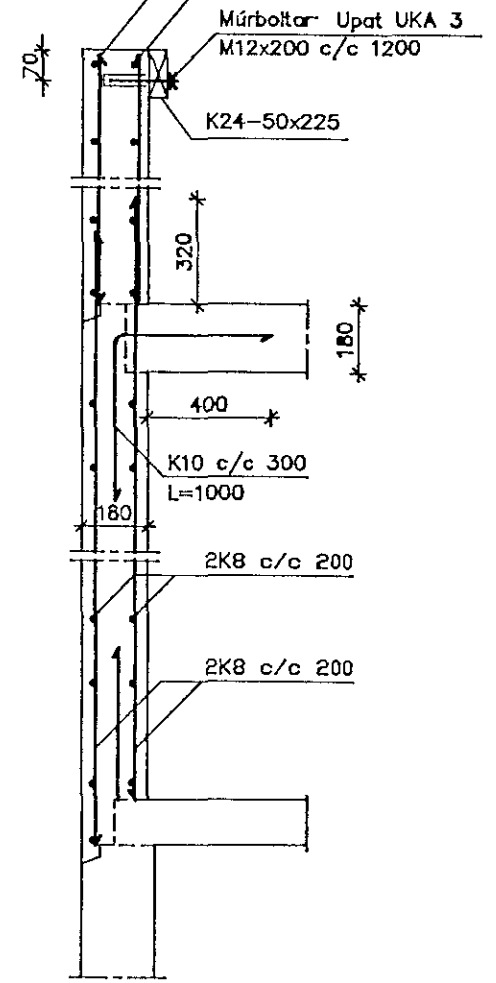


Snið F06
1 20

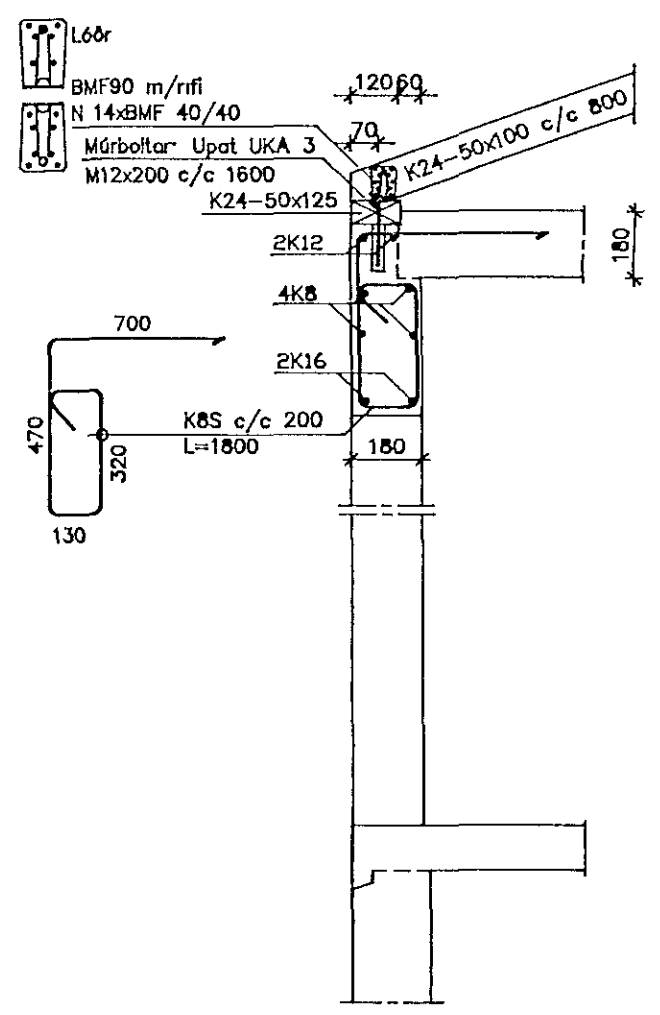


Snið G06
1 20

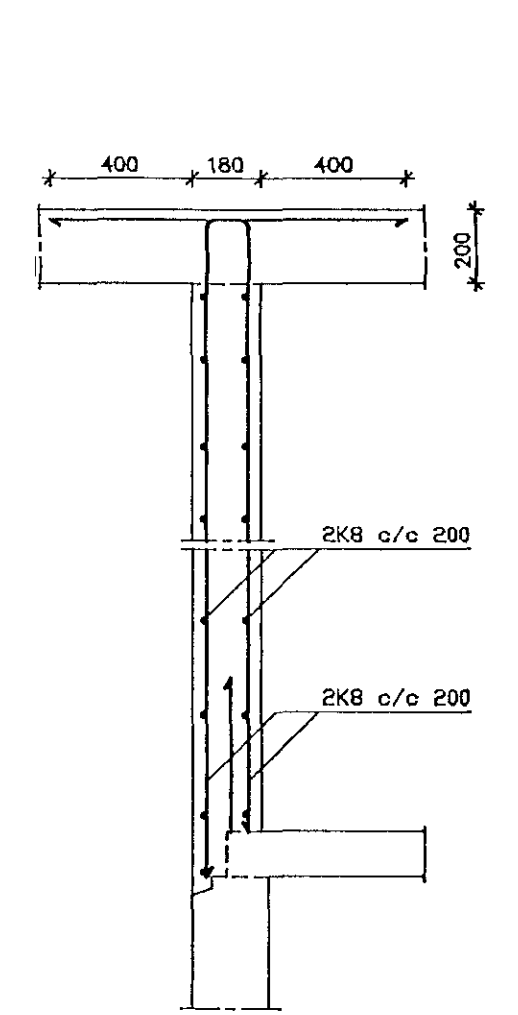


Snið H06
1 20

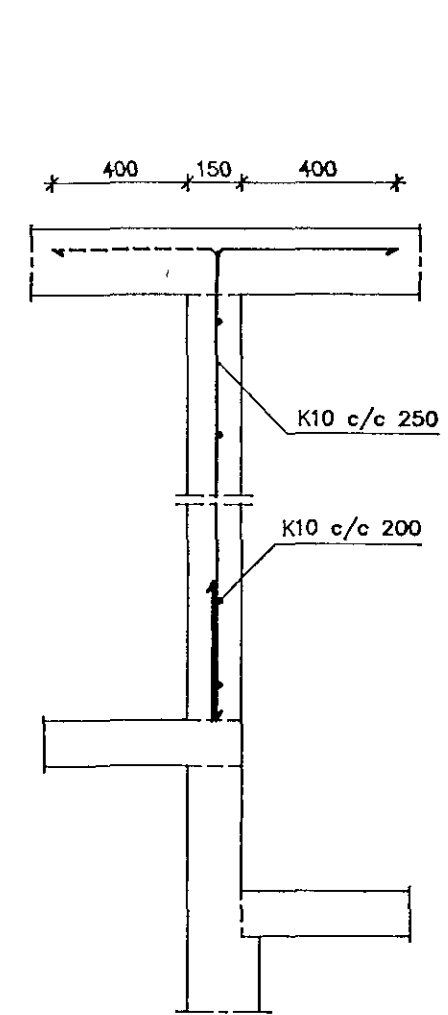


Snið I06
1 20

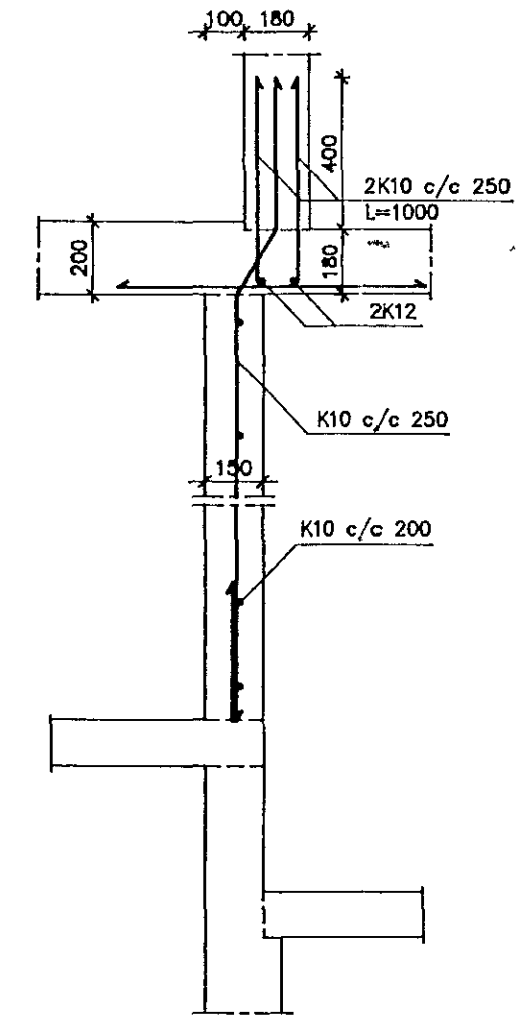


Snið J06
1 20

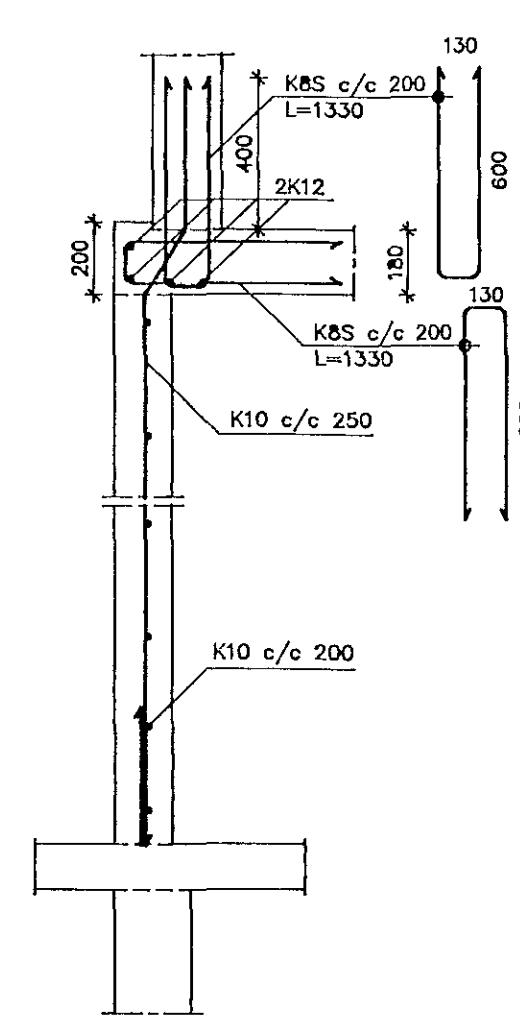


Snið K06
1 20

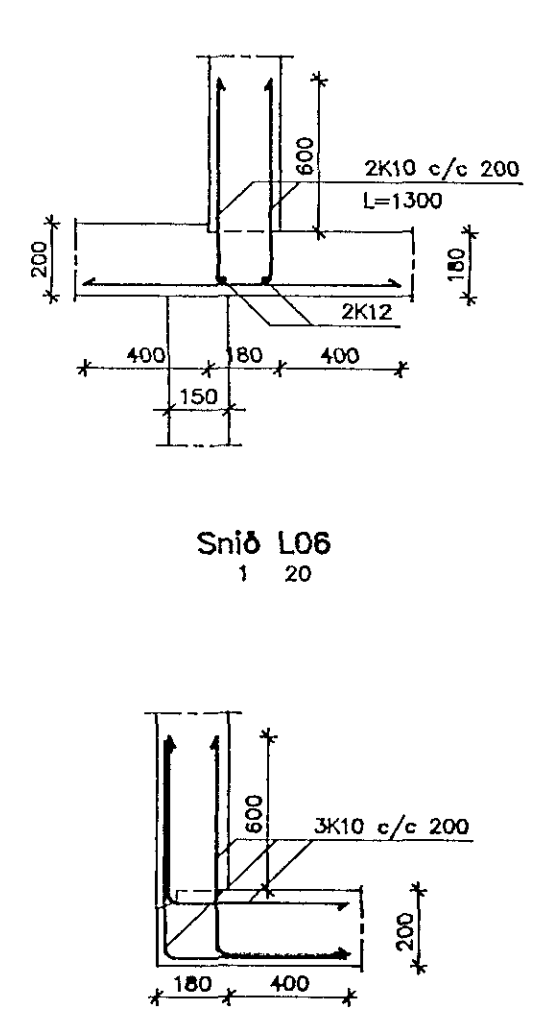


Snið L06
1 20

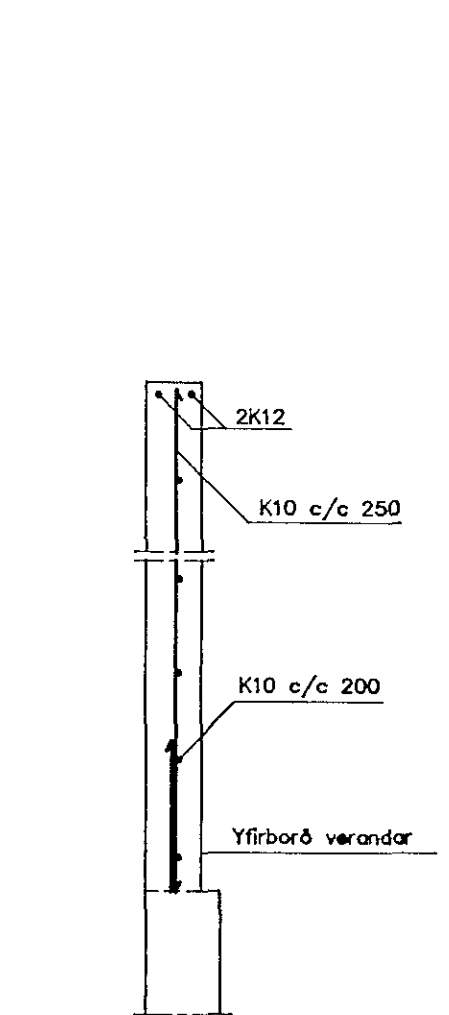


Snið N06
1 20

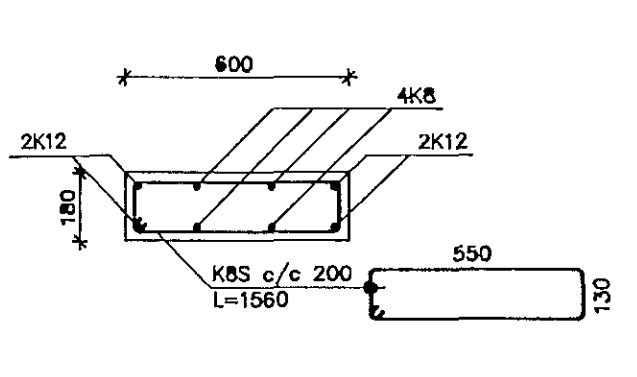

S1-06
1 20

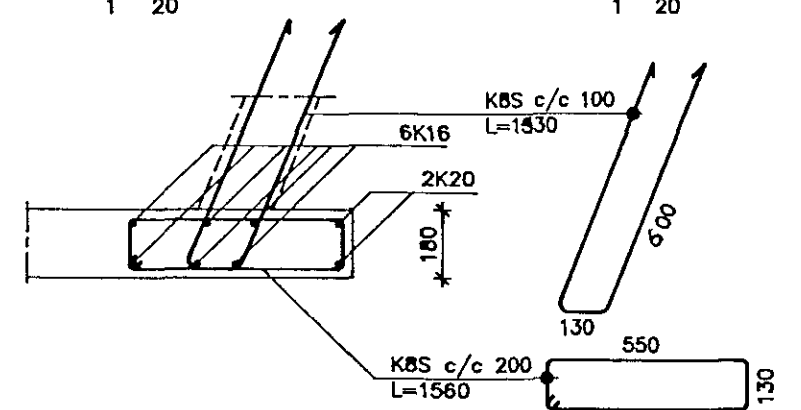

S2-06
1 20

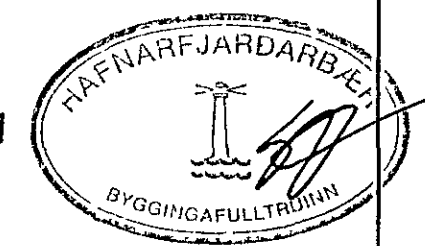

14 OCT 1991

Breytingar		Klapparholt 7, Hafnarfirði	
Nr.	Dags.	Nafn	
		Ásmundur Ásmundsson verkfræðingur	AAJT SJ JS
		Hamborg 14A, Kóp hlmi 44473	M 1 20
		Burðarvirki	Nr. 9104106
		Snið, veggir	Dags. 10 91
			06