




Snið A07
1 : 50

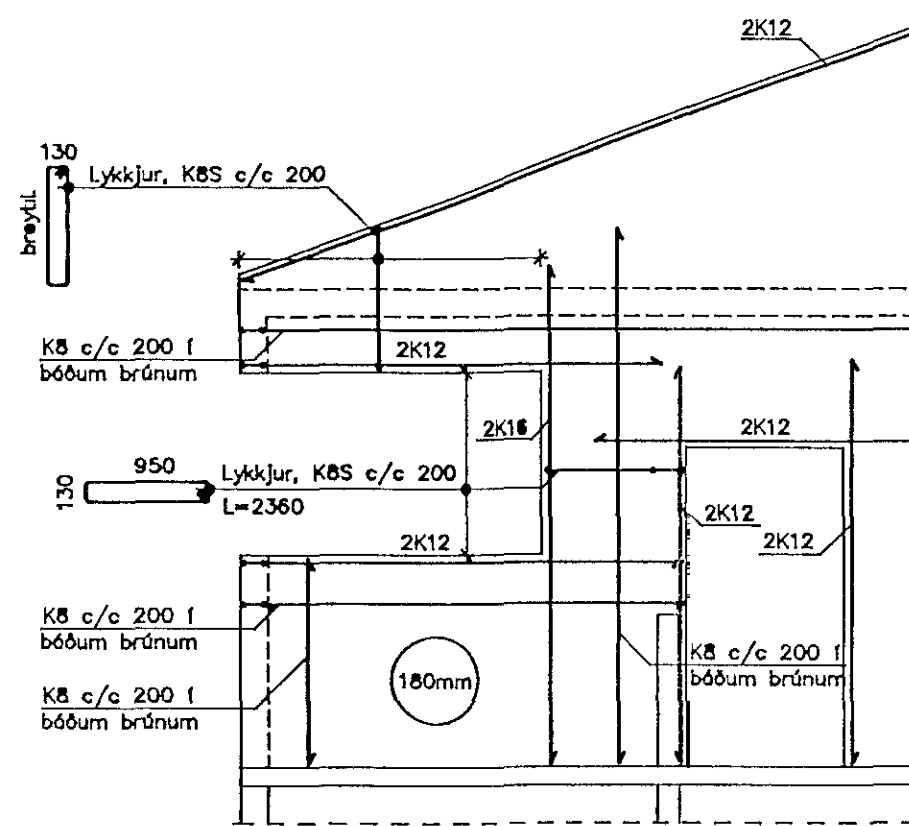


Snið B07
1 : 50

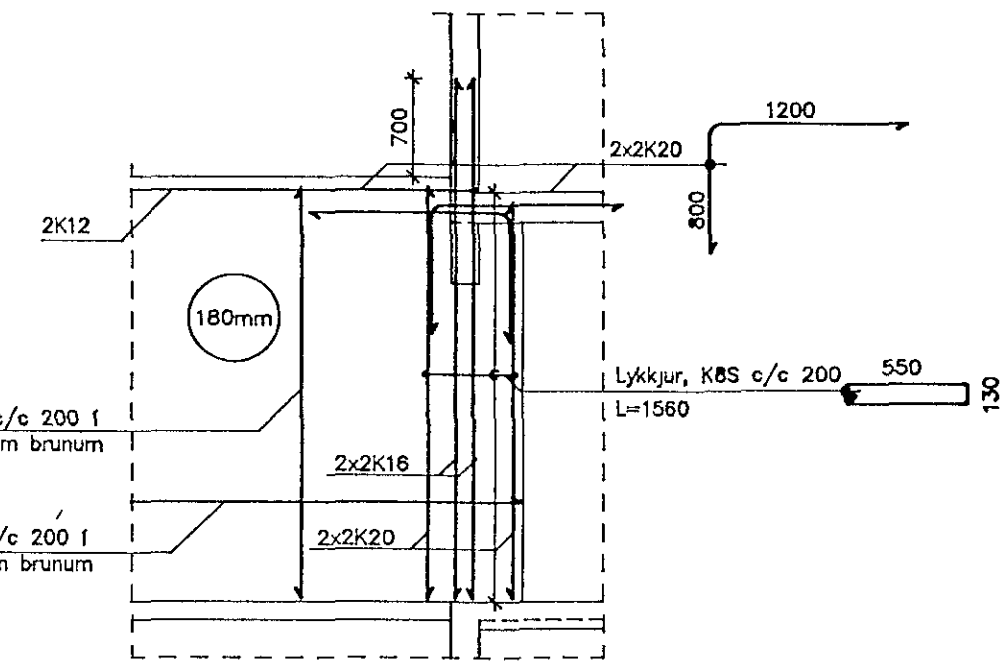


Snið C07
1 : 50

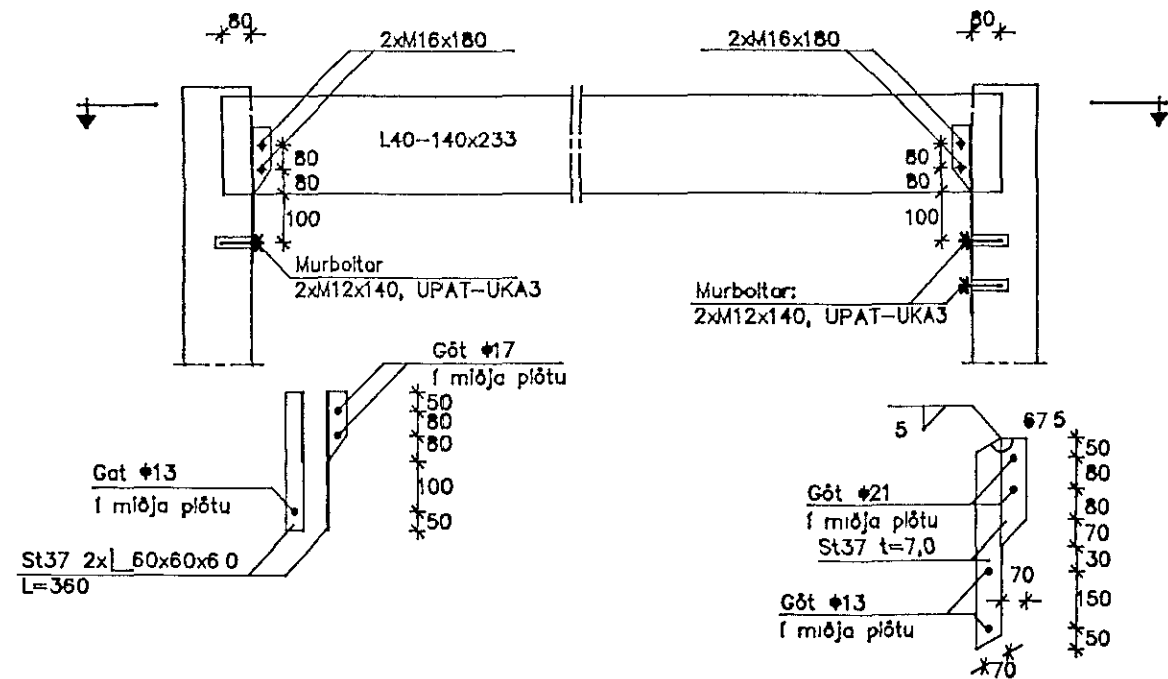


Snið D07
1 : 20

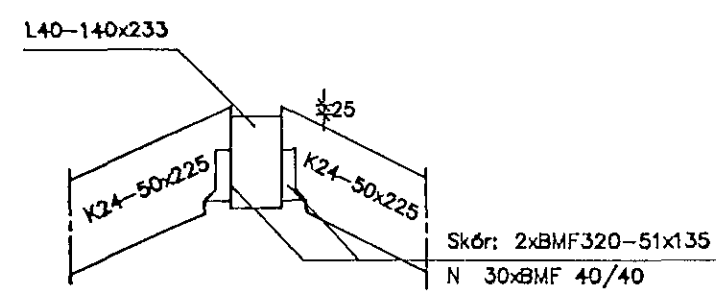

Snið E07
1 : 20


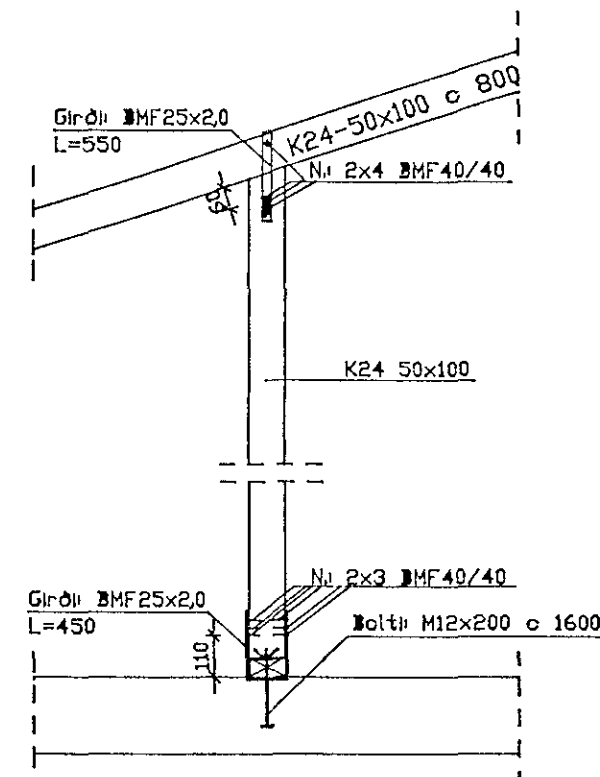


Snið F07
1 : 20

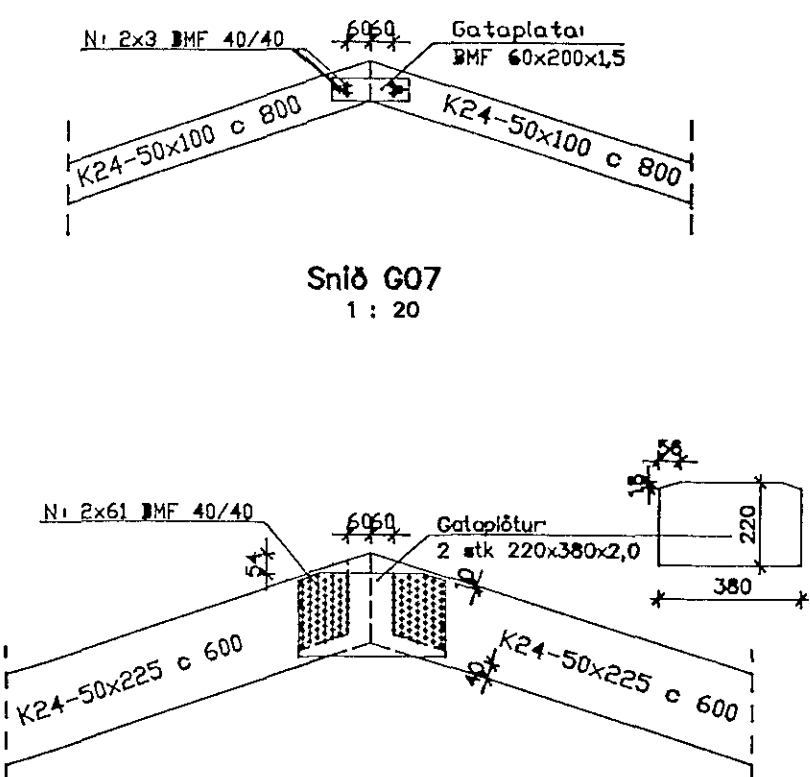


Snið G07
1 : 20

Snið H07
1 : 20

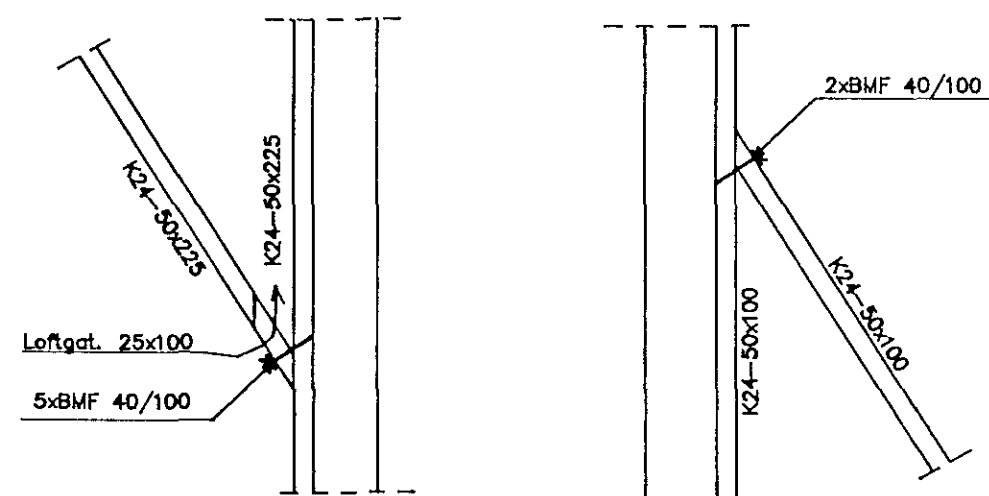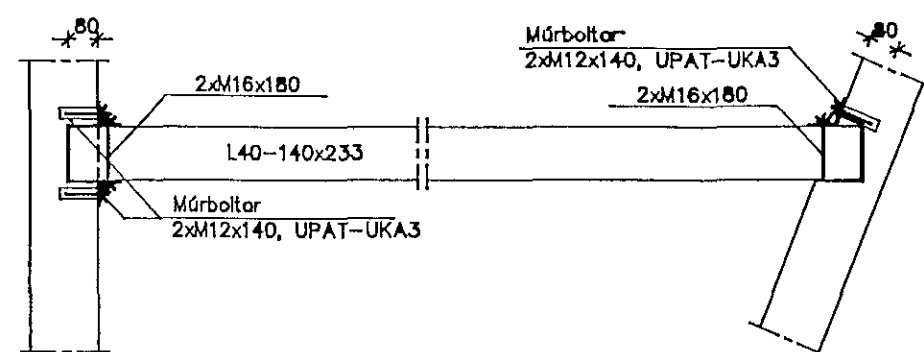

Deili A07
1 : 20

Deili B07
1 : 20

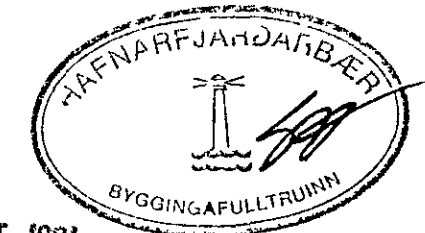

14 OCT 1991

Breytingar		Klapparholt 7, Hafnarfirði	
Nr.	Dags.	Nafn	
		Ásmundur Ásmundsson verkfræðingur Hamraborg 14A, Kóp. sími 44473	AA T SJ S M 1 20/50
		Burðarvirki Snið, veggir	Nr. 01 04-1 07 Dags 09 91 07