




BITI B.11 1:50

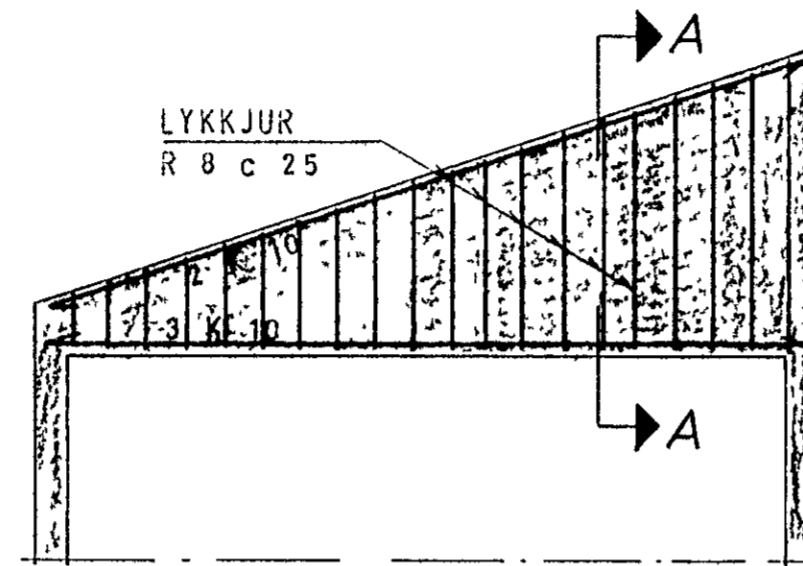


BITI B.12 1:50

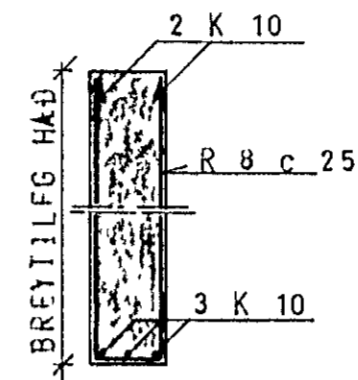


SNID A-A 1:20

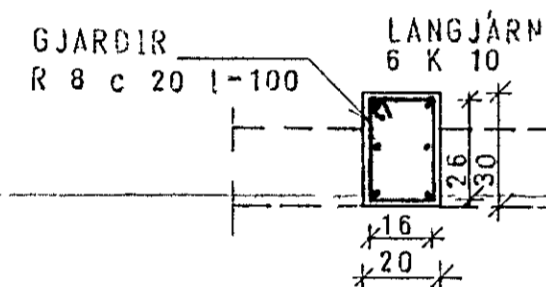


SÚLA S.11 1:20

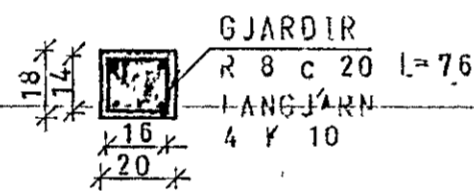

SÚLA S.12 1:20

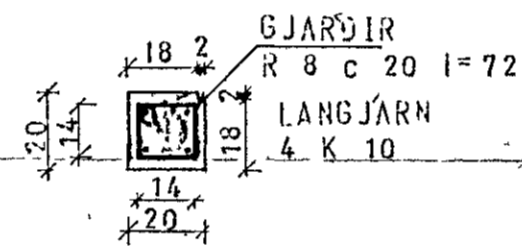

SÚLA S.13 1:20

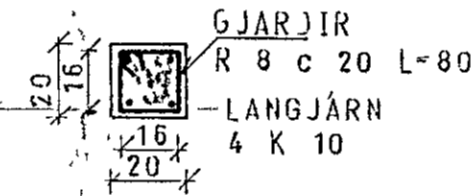

SÚLA S.14 1:20



SKÝRINGAR SJÁ TEIKN NR 10.

HÚS ES

KLAUSTURHVAMMUR 2	MÆLIKVARDI 1:50 1:20	VERK 8001	TEIKN NR 13.
SÚLUR OG SNID	Hannað <i>[initials]</i> Teiknað <i>[initials]</i>	Yfirfarð <i>[initials]</i> Samb <i>[initials]</i>	DAGS MAÍ 80
JÓHANN GUNNAR BERGPÓRSSON VERKFR MVFI STRANDGOTU 11 — HAFNARFIRDI — SÍMI 53315	BREYTT		