


Husveita nr 196 Teikning nr 1857  
 Samþykkt þ 5.5. 1980  
 fh. RAUFVILJU HAFNARFJARDAR  
*Albert Kristjánsson*  
 Eftirlitsmaður rannagna

lantók samþykkt 5.15. 1980  
 fh. RAUFVILJU HAFNARFJARDAR  
*Albert Kristjánsson*

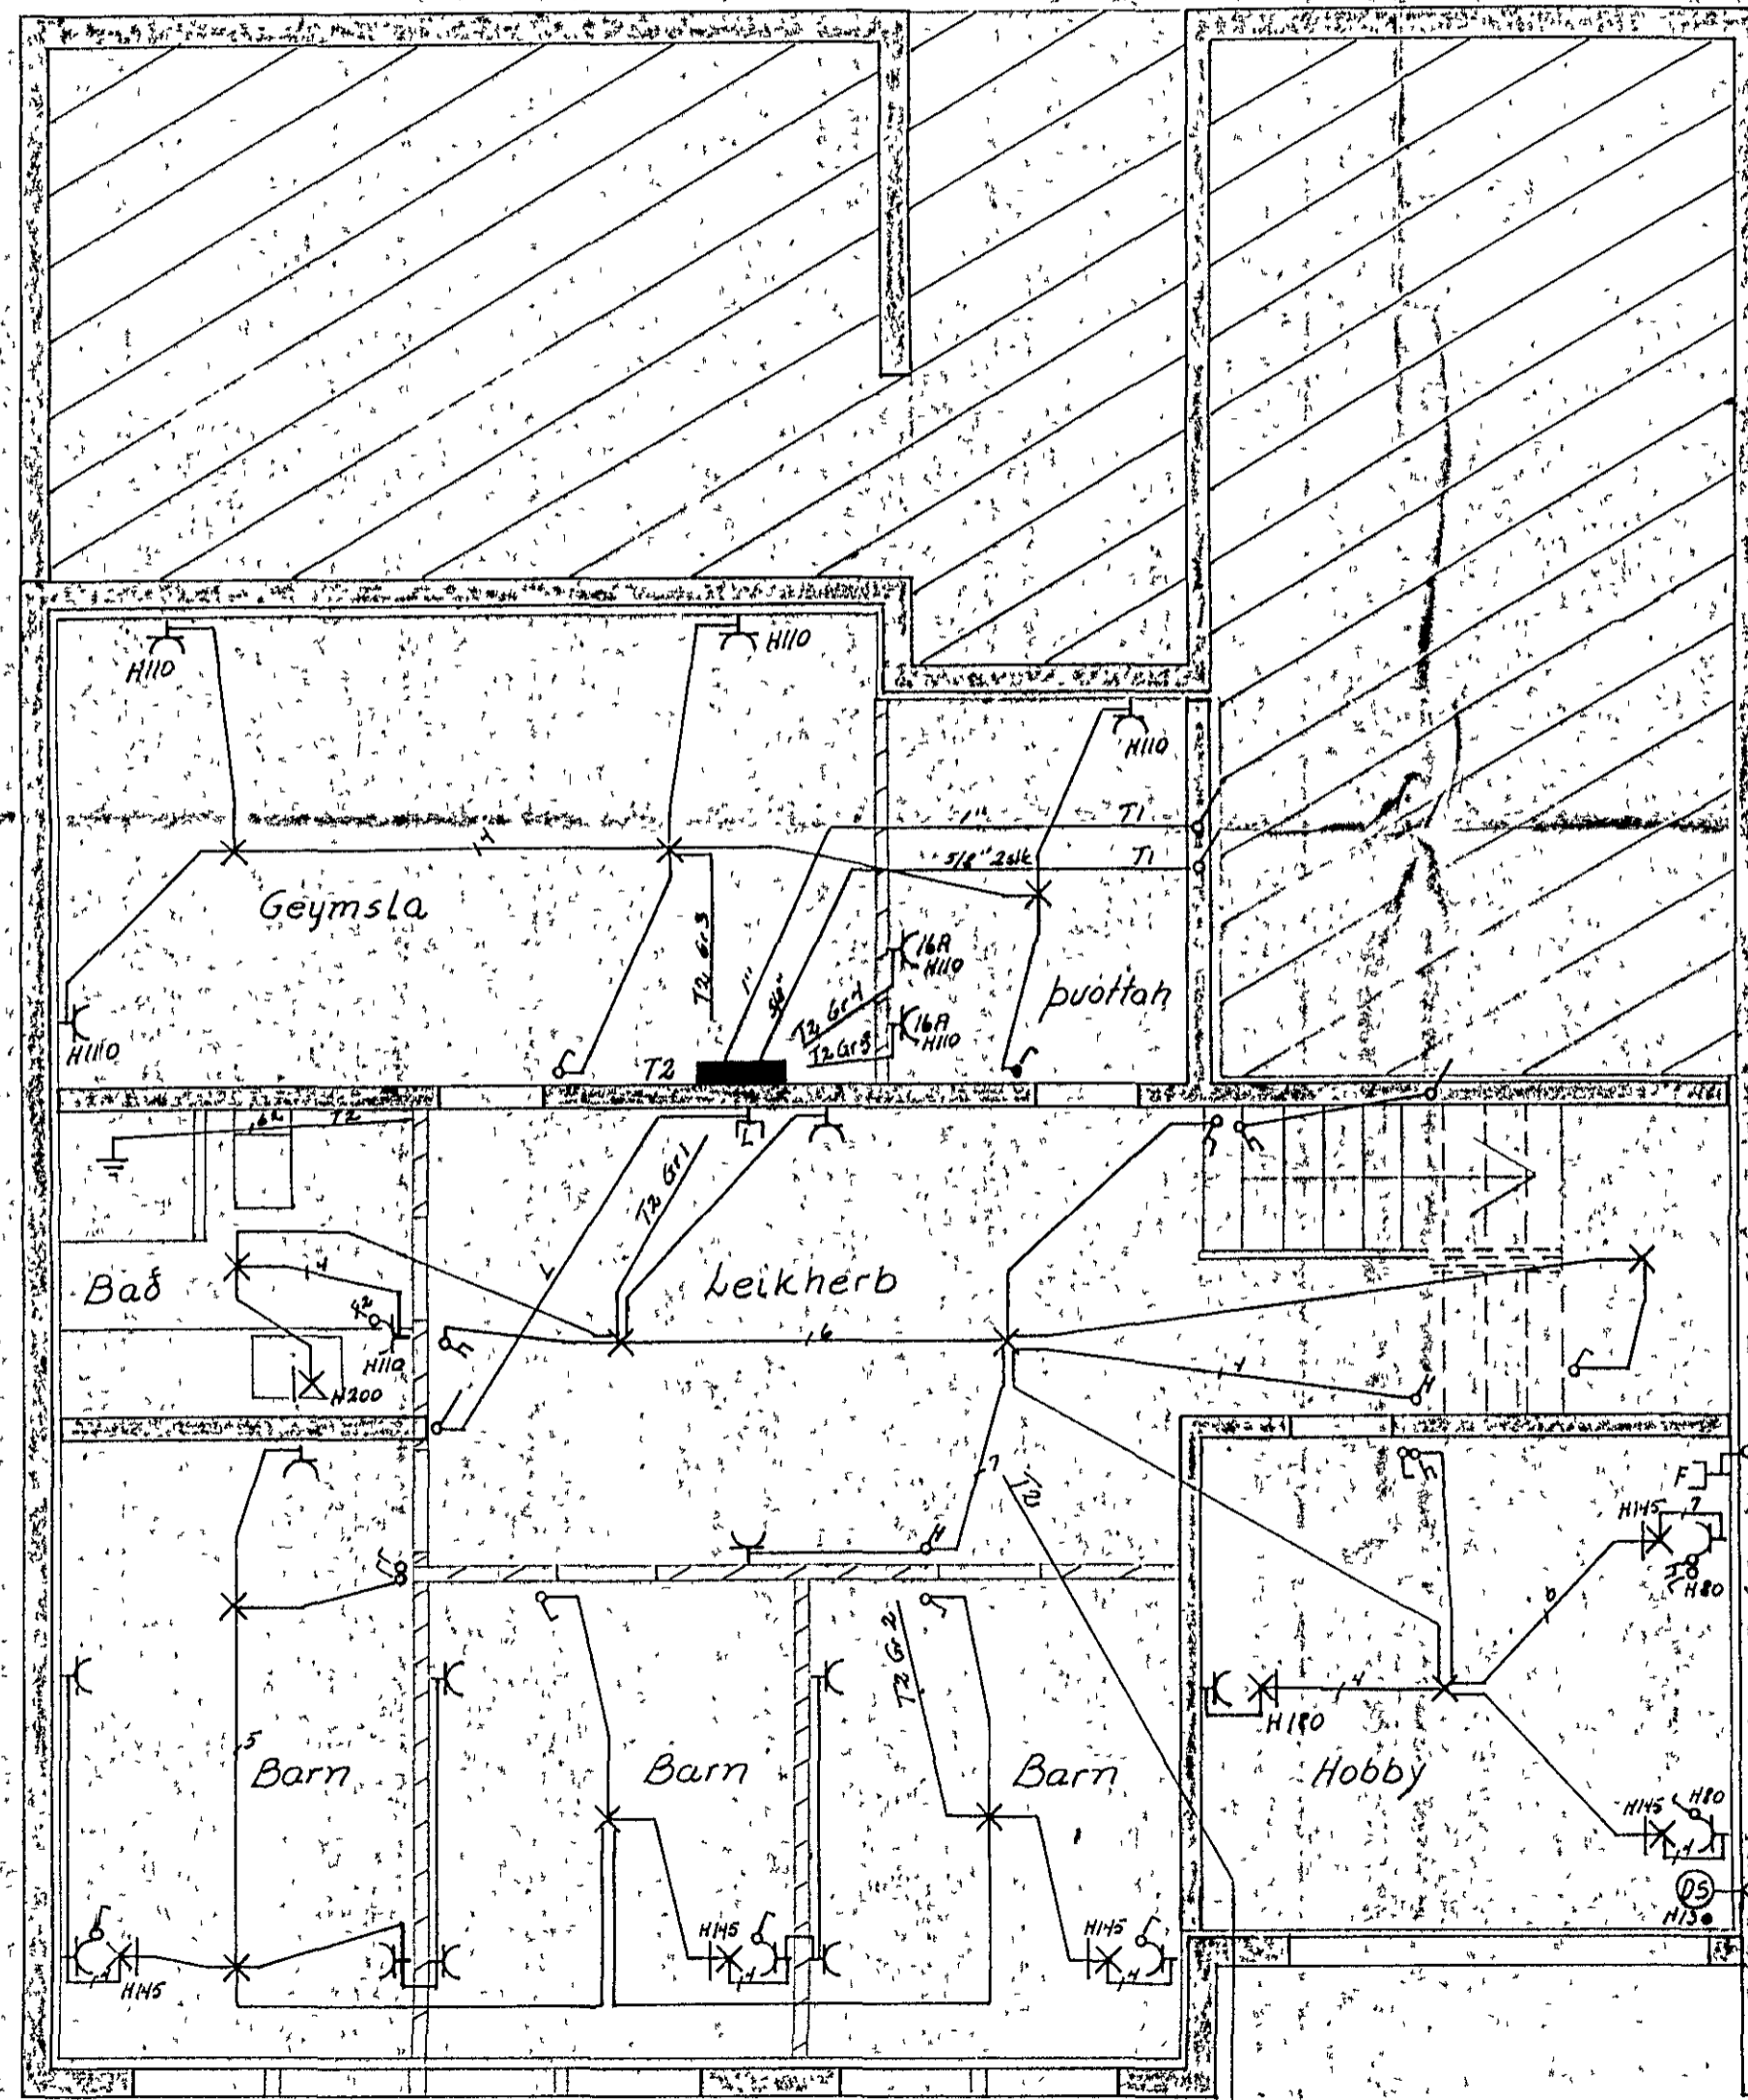

Garðljósing Jarðh

	DAGS	NAFN	KVARDI
FRDR			
TEIKN			
SAM			
		Klausturhuammur 3	
		Raflagna teikning	MÁL
		Bl 1 of 3 Febr. 1980 JC	1:50

BREYTING DAGS TEIKN SAMP

*Jóns Eiríksdóttir*  
5 52829