


Hu.veita nr 1645 Teikning nr 1860
 Samþykkt þ. 16.6. 1980
 f. h. RÁFVEITU HAFNARJARDAR
 Efirritsmáður ræflagna

Laatök samþykkt 16.6. 1980
 f. h. RÁFVEITU HAFNARJARDAR
 Albert Kristjánsson

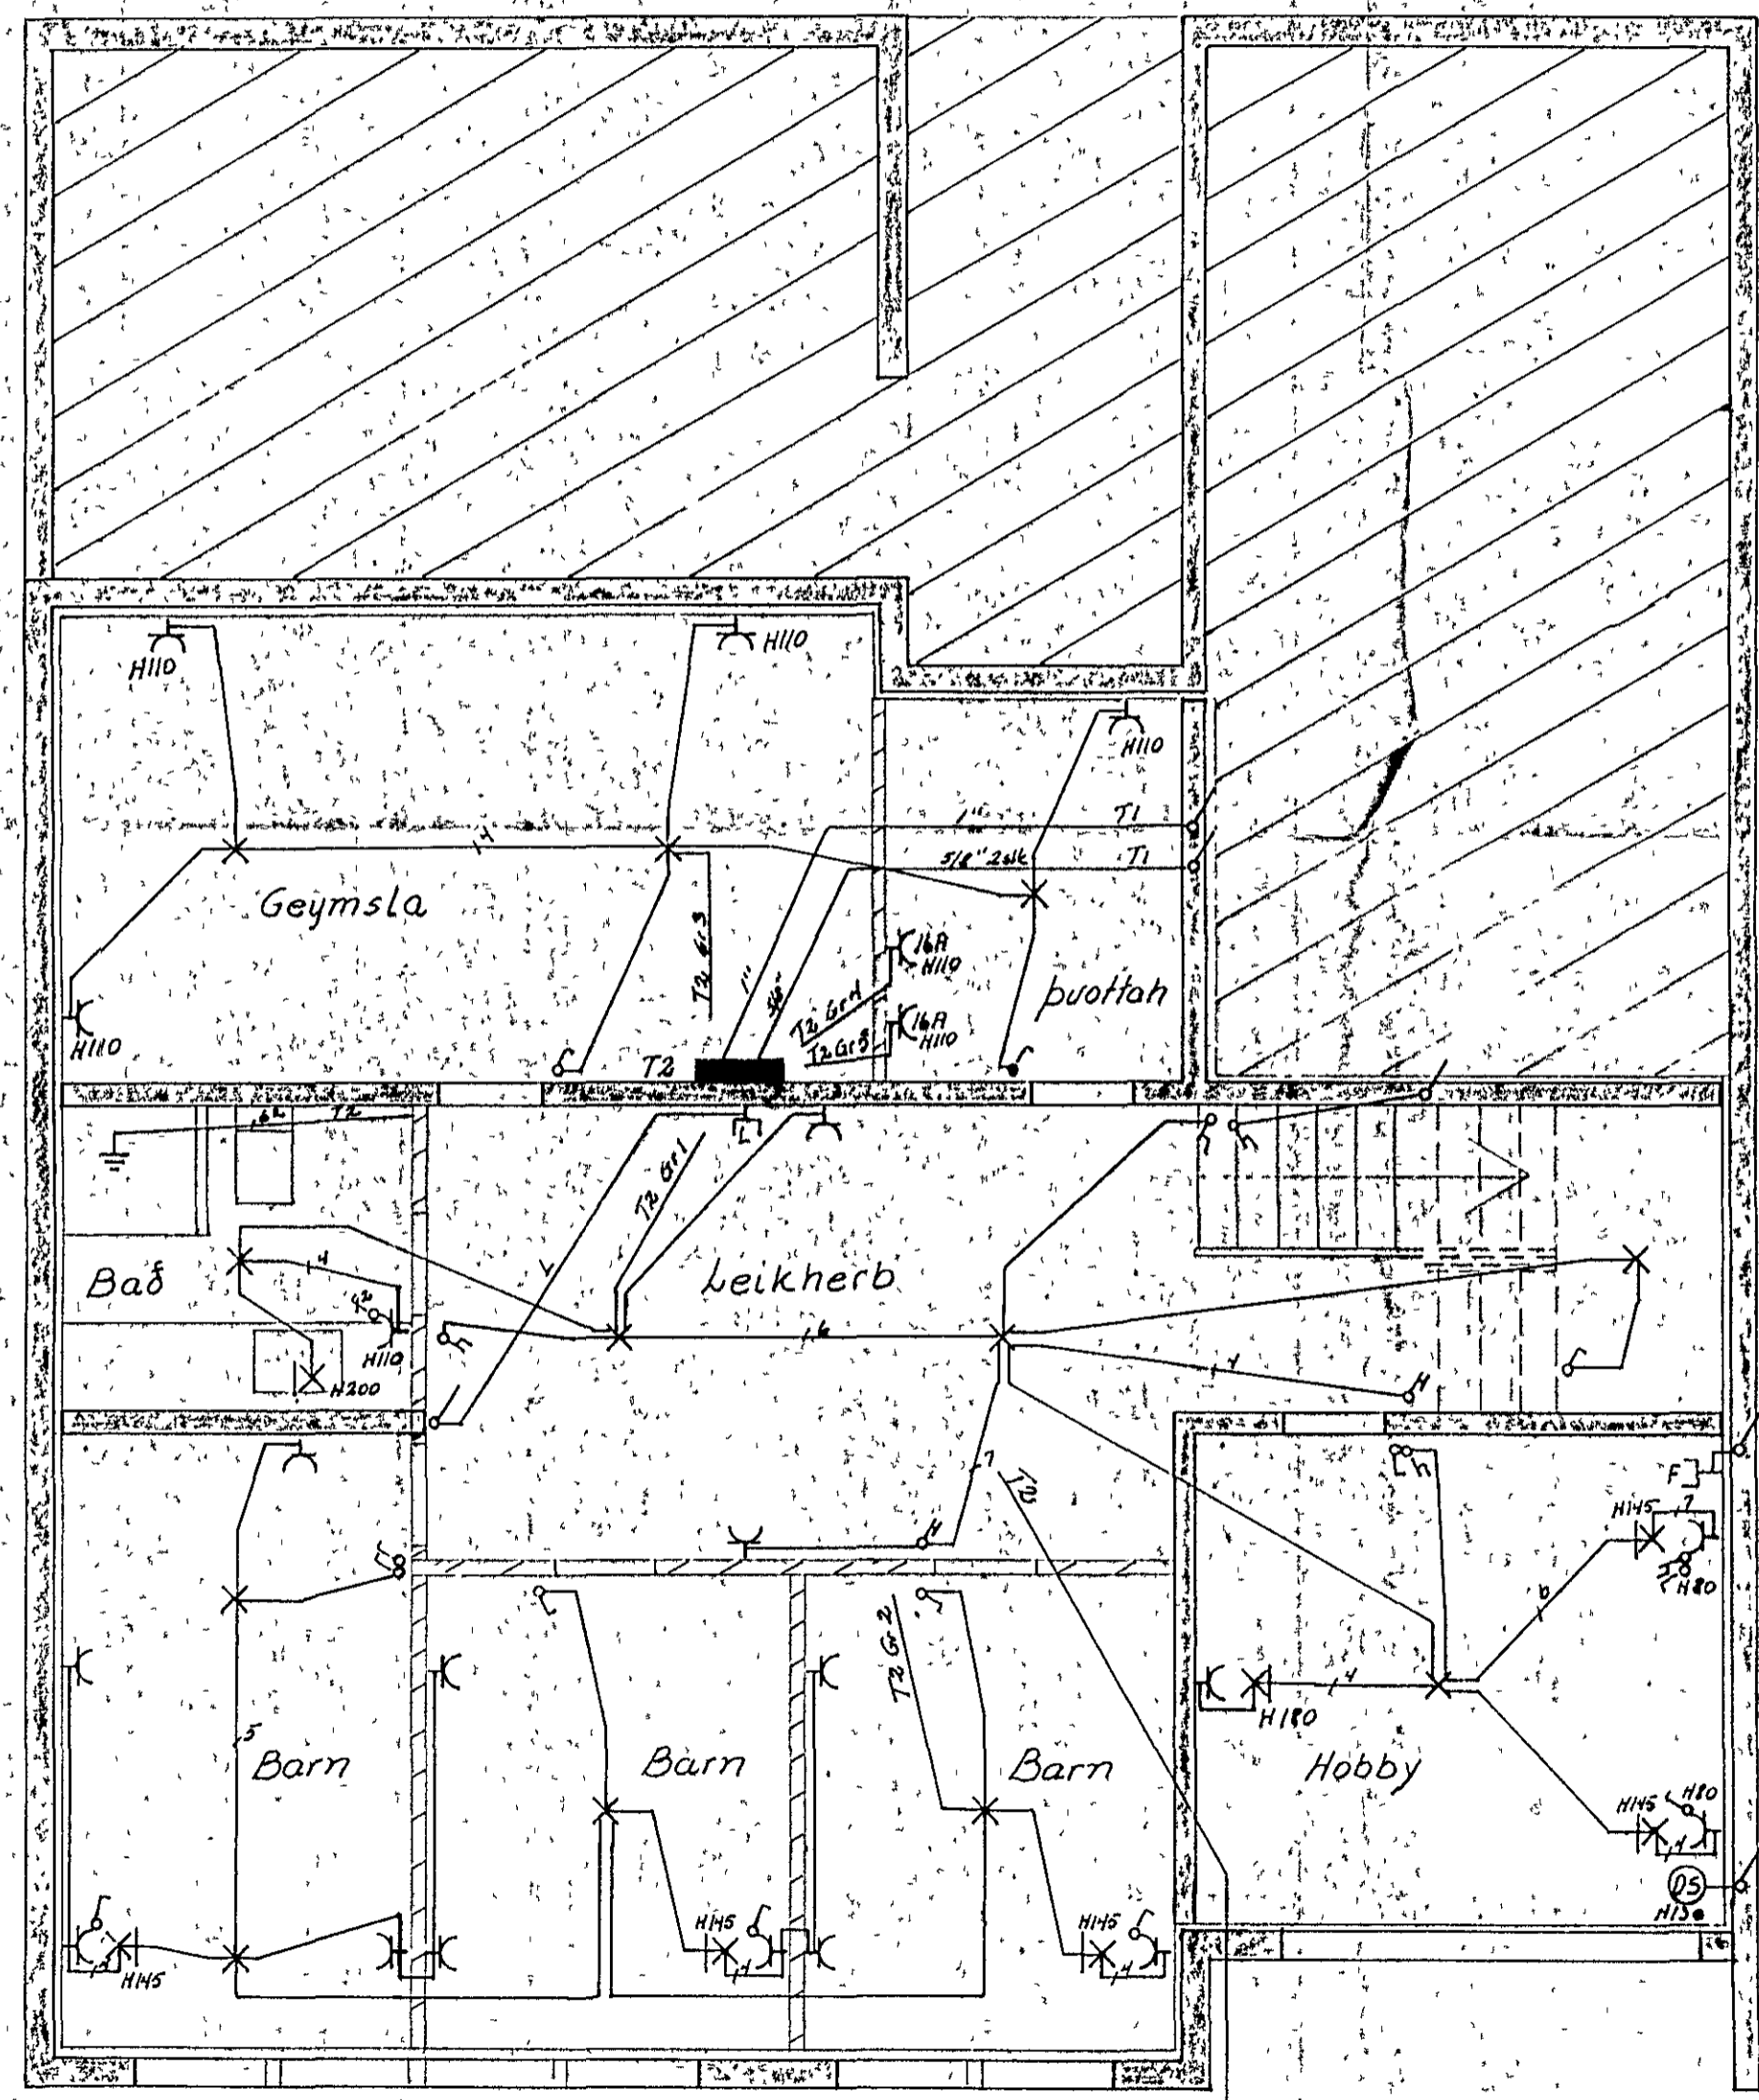

Gardlysing Jarðh

	DAGS	HAFN		KVARDI
FRDR			Klausturhvammur 7	
TEIKN				
SAM				
	Jóns Guðjónsson		Raflagna teikning	MÁL
	S 58829		Bl. 1 of 3 Febr. 1980 JC	1:50

BREYTING DAGS TEIKNISAMP