



JÄRNBENDING GLUGGARANNA
SJA TEIKN NR 1.5

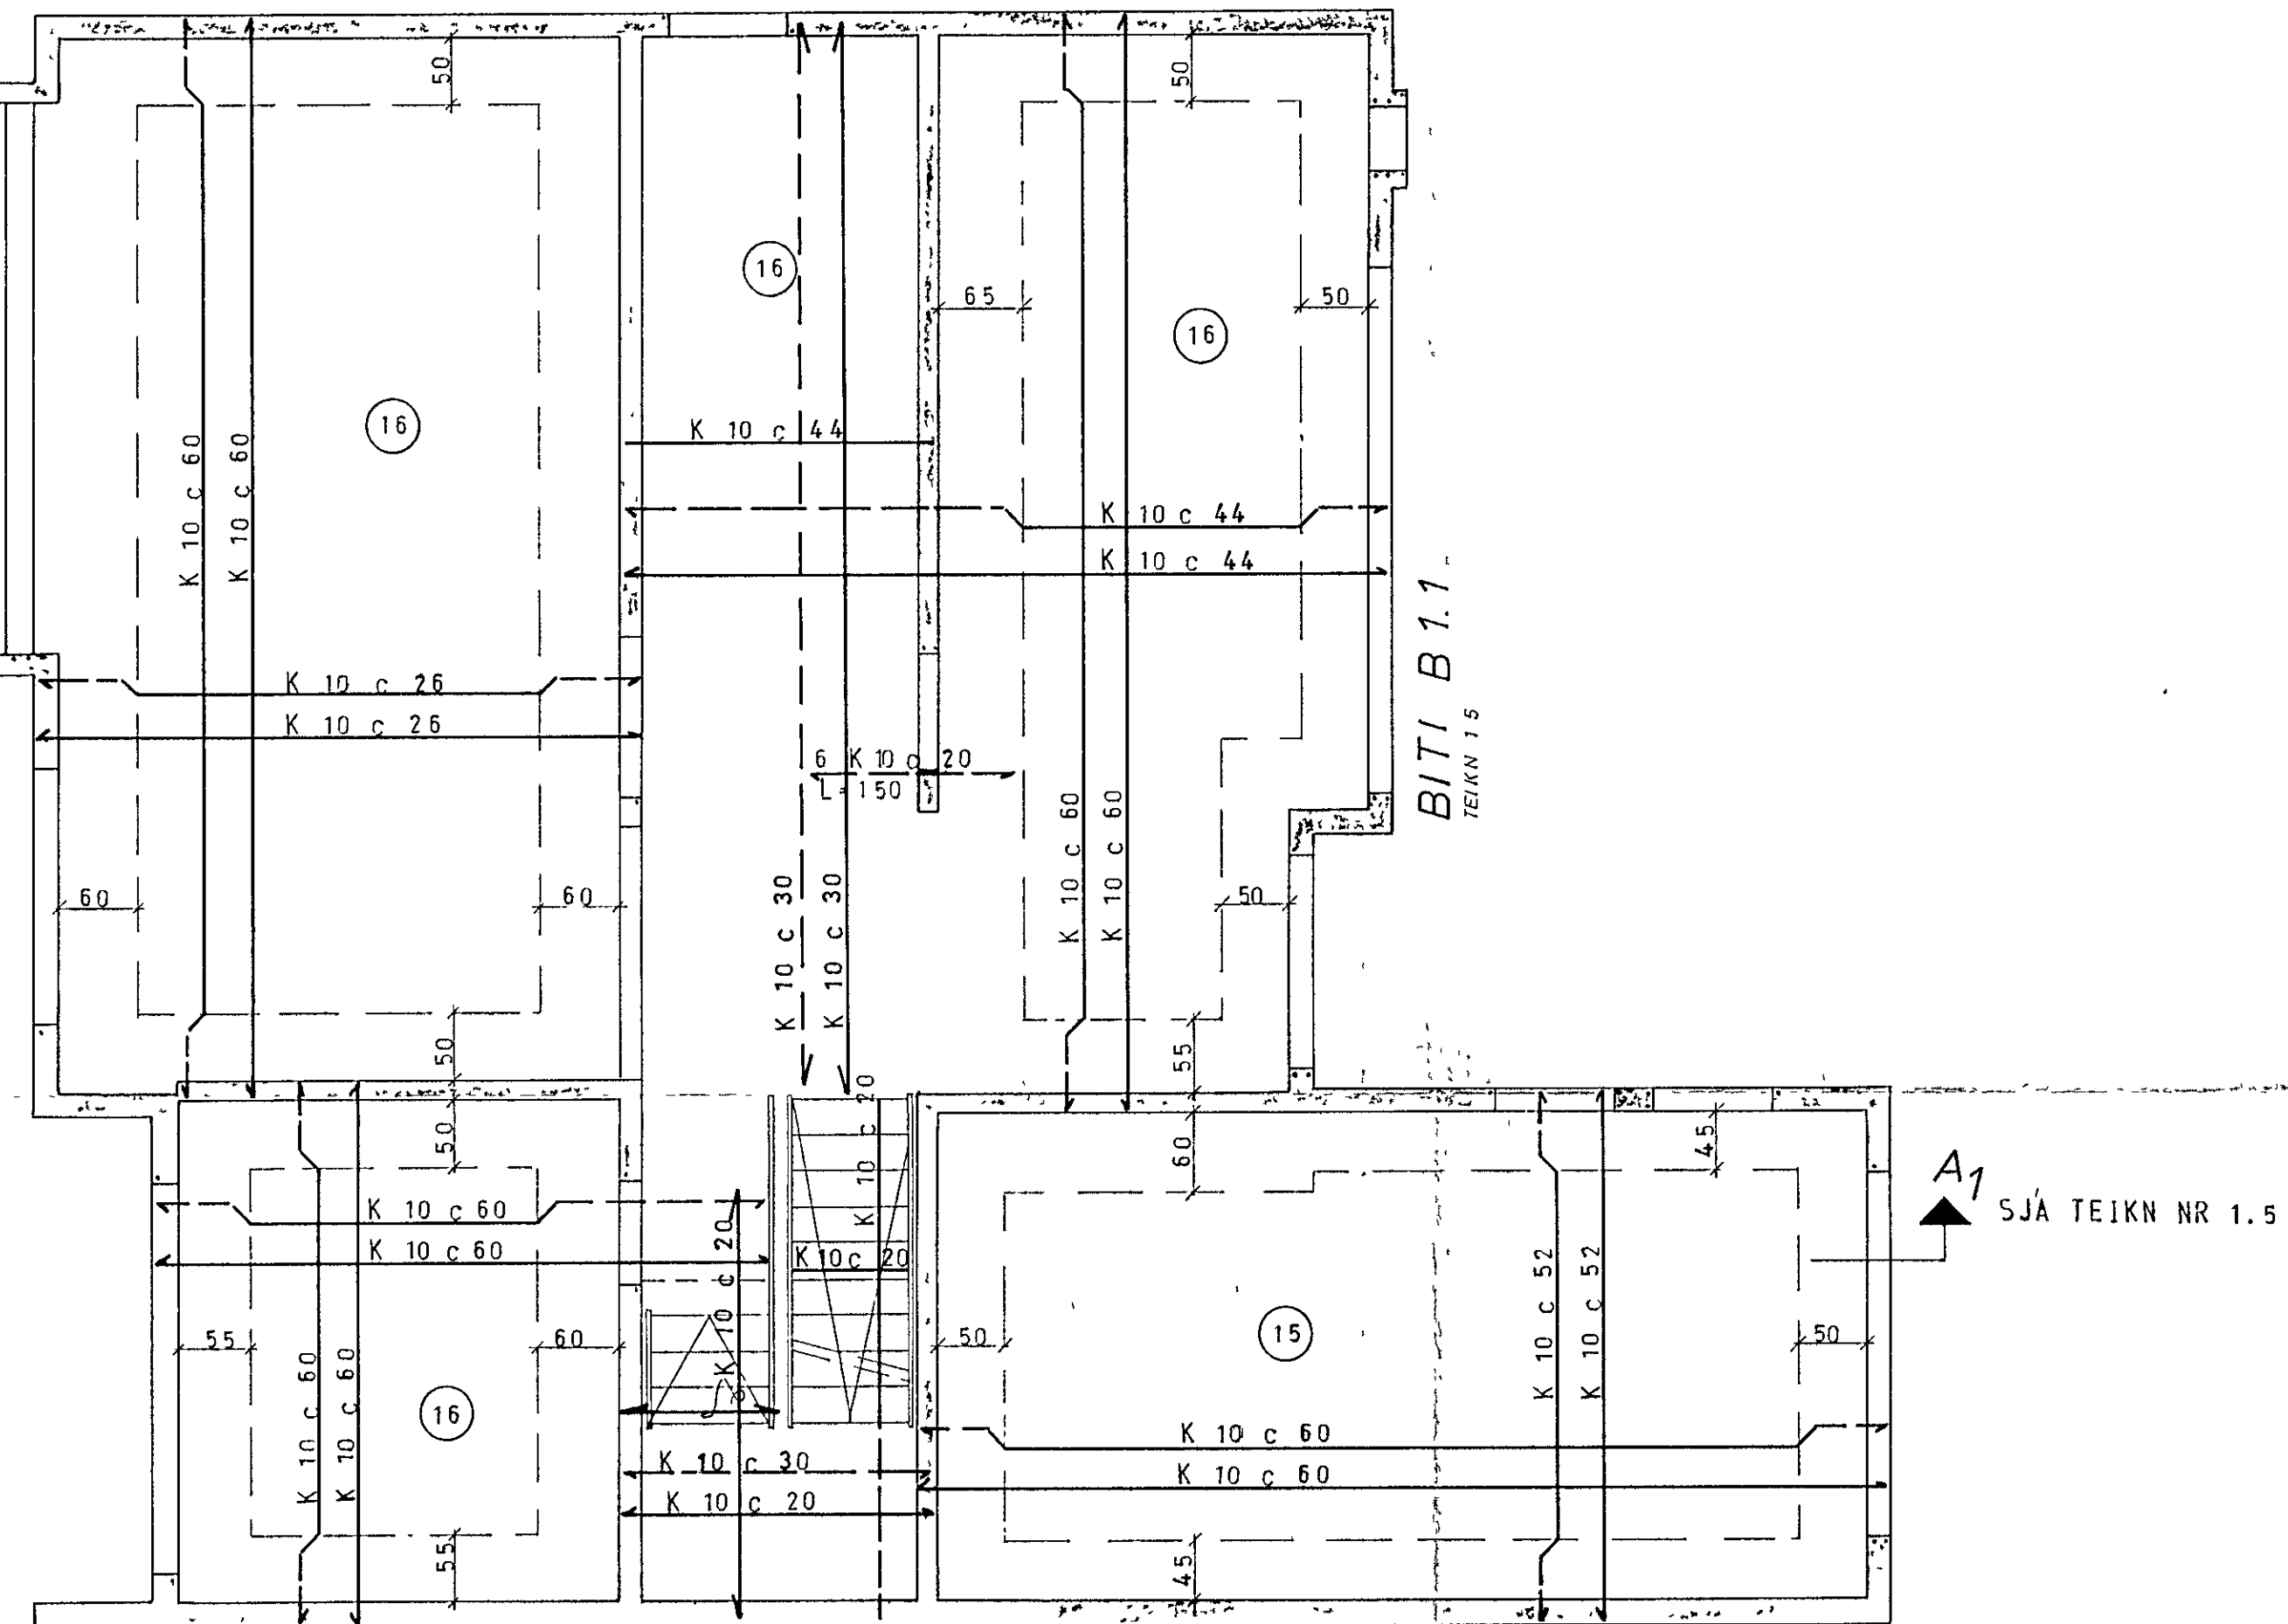

GRUNNMYND — HÆÐAR 1:50

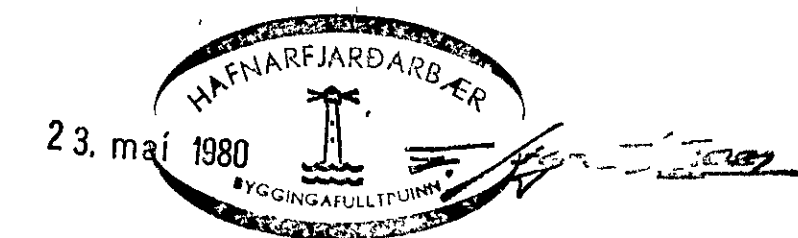

SKÝRINGAR SJA TEIKN NR. 10

HÚS A

KLAUSTURHVAMMUR 7	MÆLIKVARDI 1:50	VERK 8001	TEIKN NR 14.
PLATA YFIR 1. HÆÐ	Hanna <i>[Signature]</i> Teiknað	Ylirfarir <i>[Signature]</i> Samb <i>[Signature]</i>	DAGS MAÍ '80
JÓHANN GUNNAR BERGPÓRSSON VERKFR MVFI STRANDGOTU 11 — HAFNARFIRDI — SÍMI 53315	BREYTT		