


UNDIRSTÖÐUR, GRUNNMYND 1:50

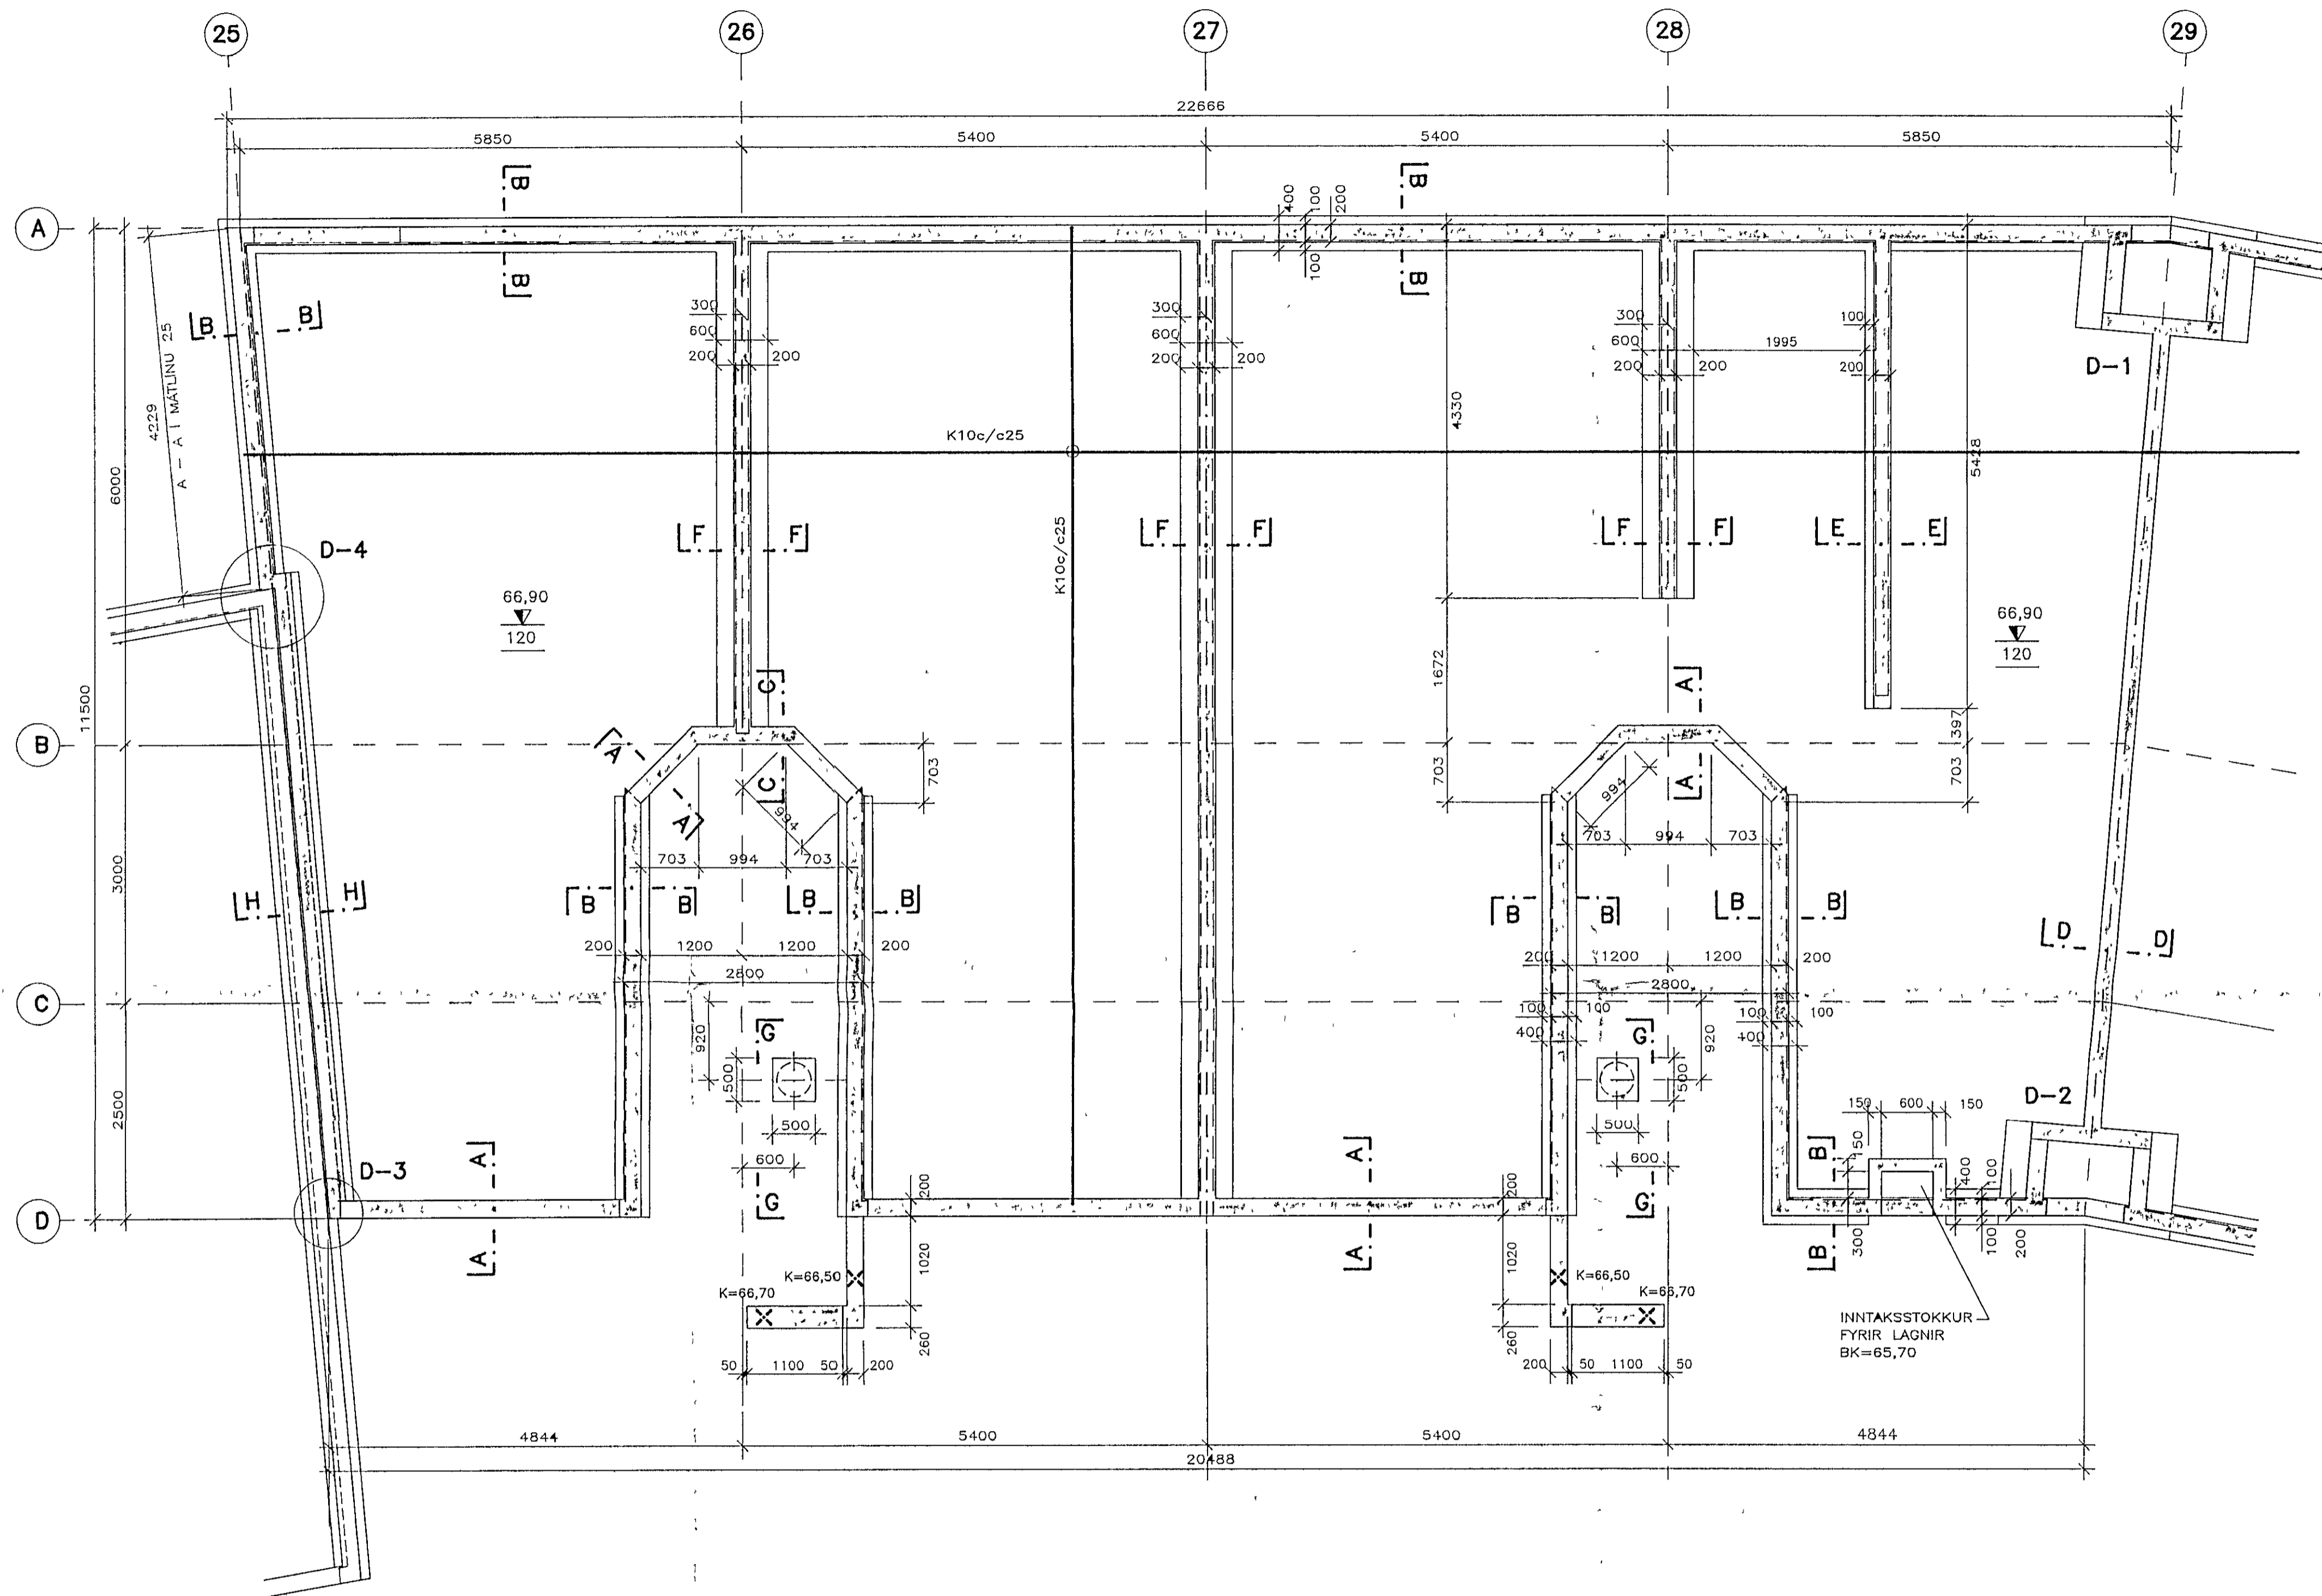

SKÝRINGAR:

BERANDI JARDEGVUR ER GRJÓTFYLLING ($\phi=45'$)
 MESTA ÁLAG ER MINNA EN 0,5 Mpa

STEINSTEYPA
 FRAMKVÆMDAFLOKKUR. B

STEYPUGÆÐI
 BRÖTPÓLSFLOKKUR S-200
 SEMENTSMAGN I SÖKKLUM. >300kg/m³


BENDISTÁL
 STÁLGÆÐI Ks40 02 OCT 1991

ALMENNAR SKÝRINGAR SJÁ TEIKN NR -100
 SNID OG DEILI SJÁ TEIKN NR -103D



D

AFSTÖÐUMYND

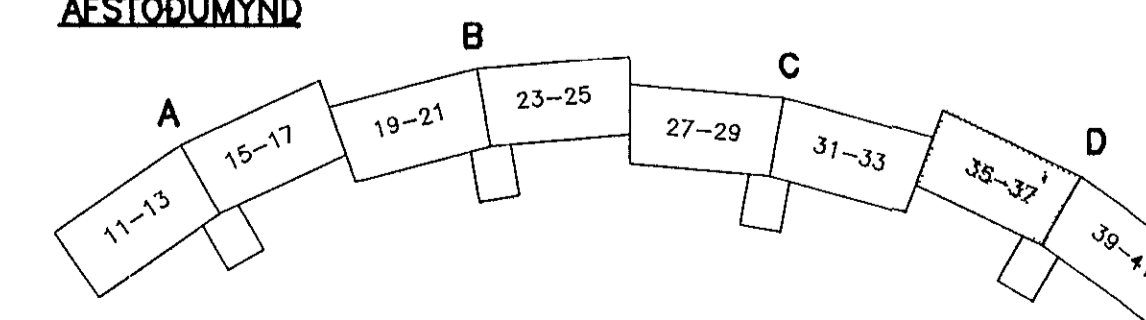

hönnun hf		Ráðgjafarverktæðingar FFV Síðumula 1, 108 Reykjavík Sími (91)814311 Utibú Reyðarförður Hvolsvöllur	
M	KLUKKUBERG 35-41, HFJ.	E	
H	EMJ	D	
T	KoPo	C	
Y	BURDARVIRKI	B	
G	UNDIRSTÖÐUR, GRUNNMYND	A	
DAGS	27 9 1991	MKV	1 50
		90329-101D	

101D DWG/I=50/MM