




SNID I-I MKV. 1:10

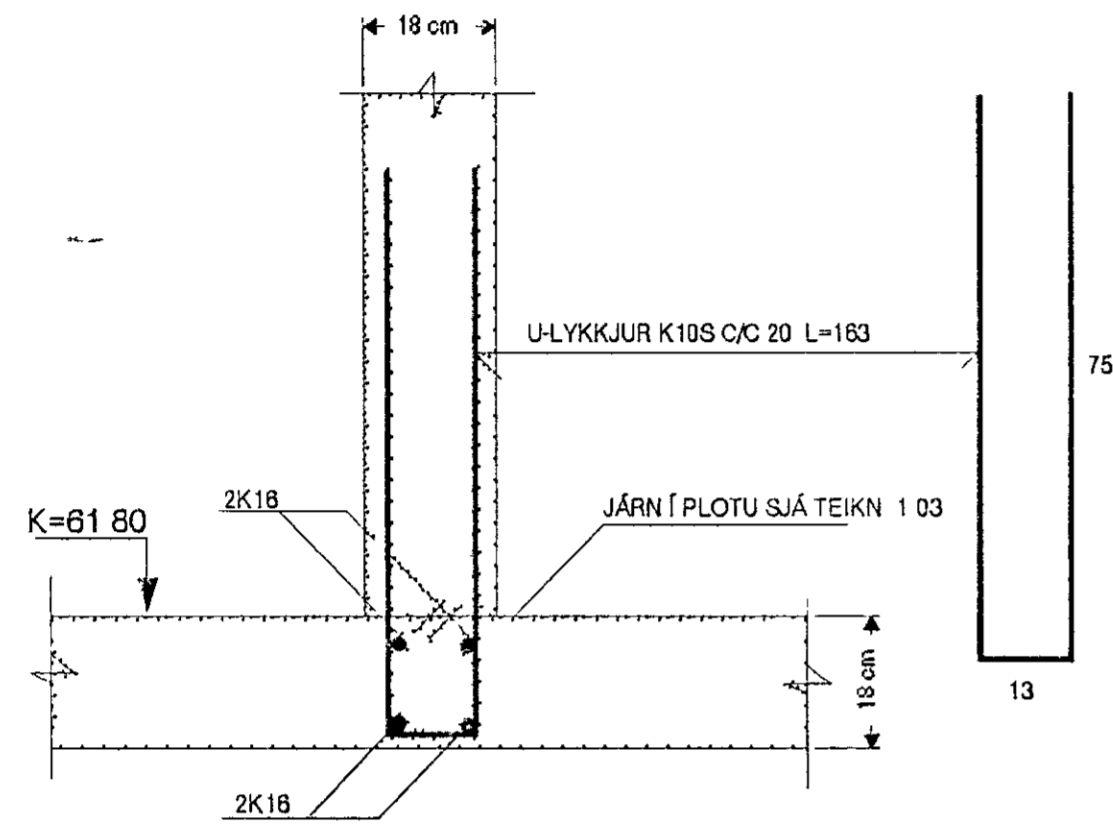


SNID J-J MKV. 1:10

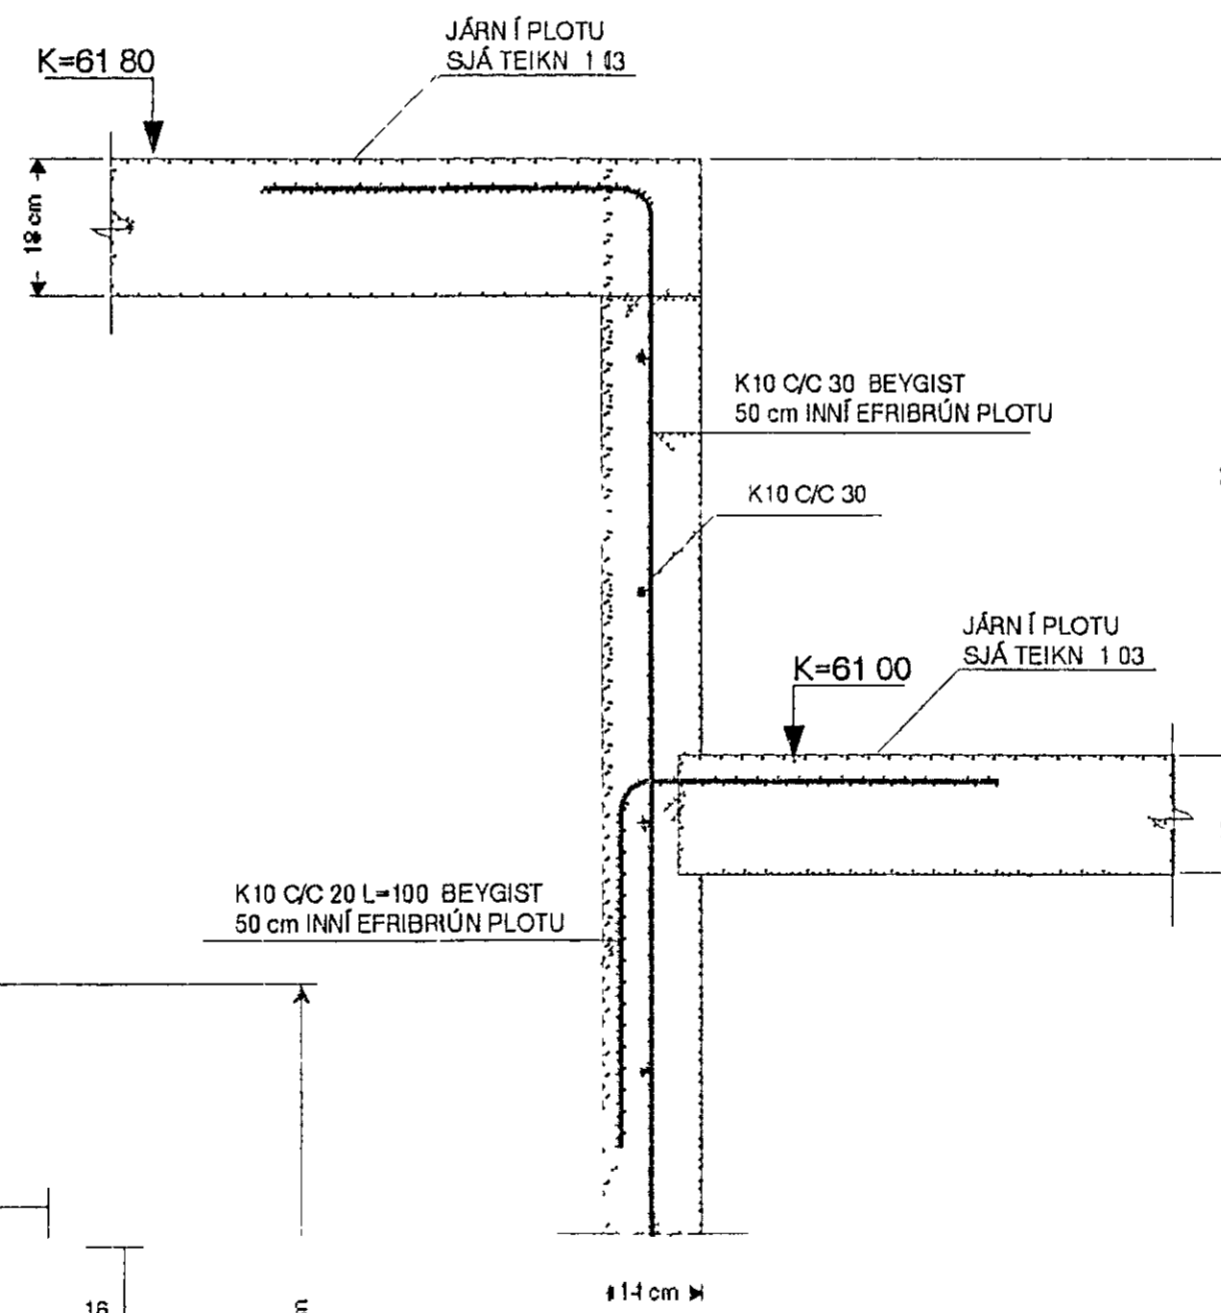

SNID K-K MKV. 1:10

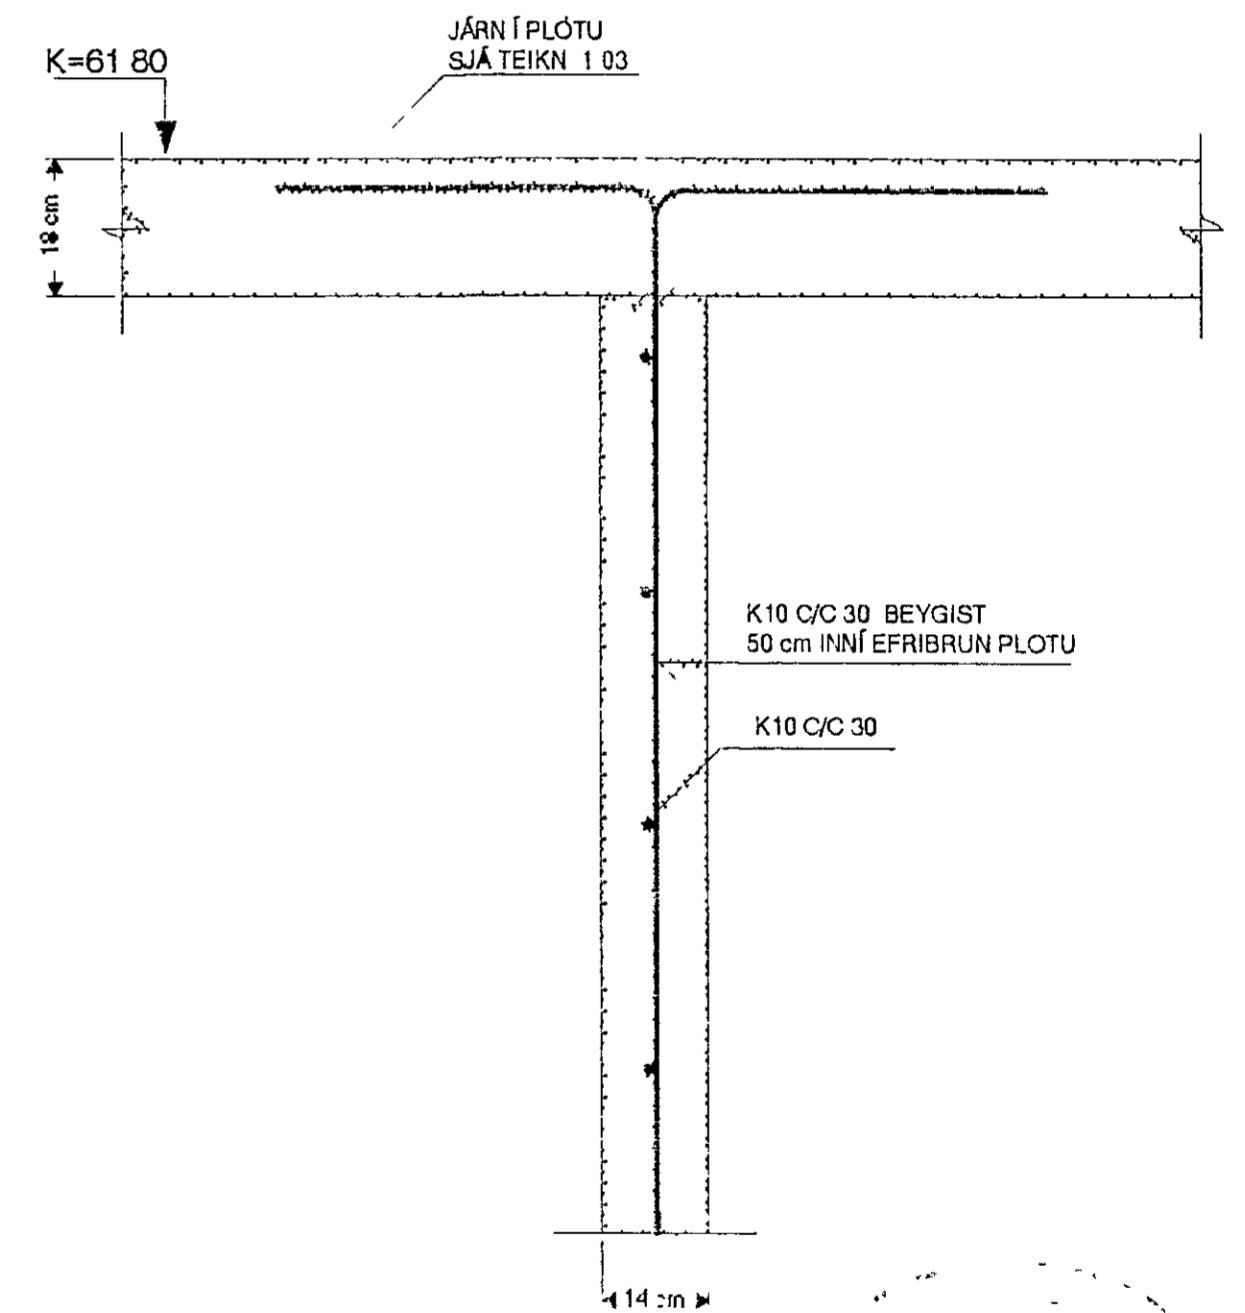

SNID L-L MKV. 1:10

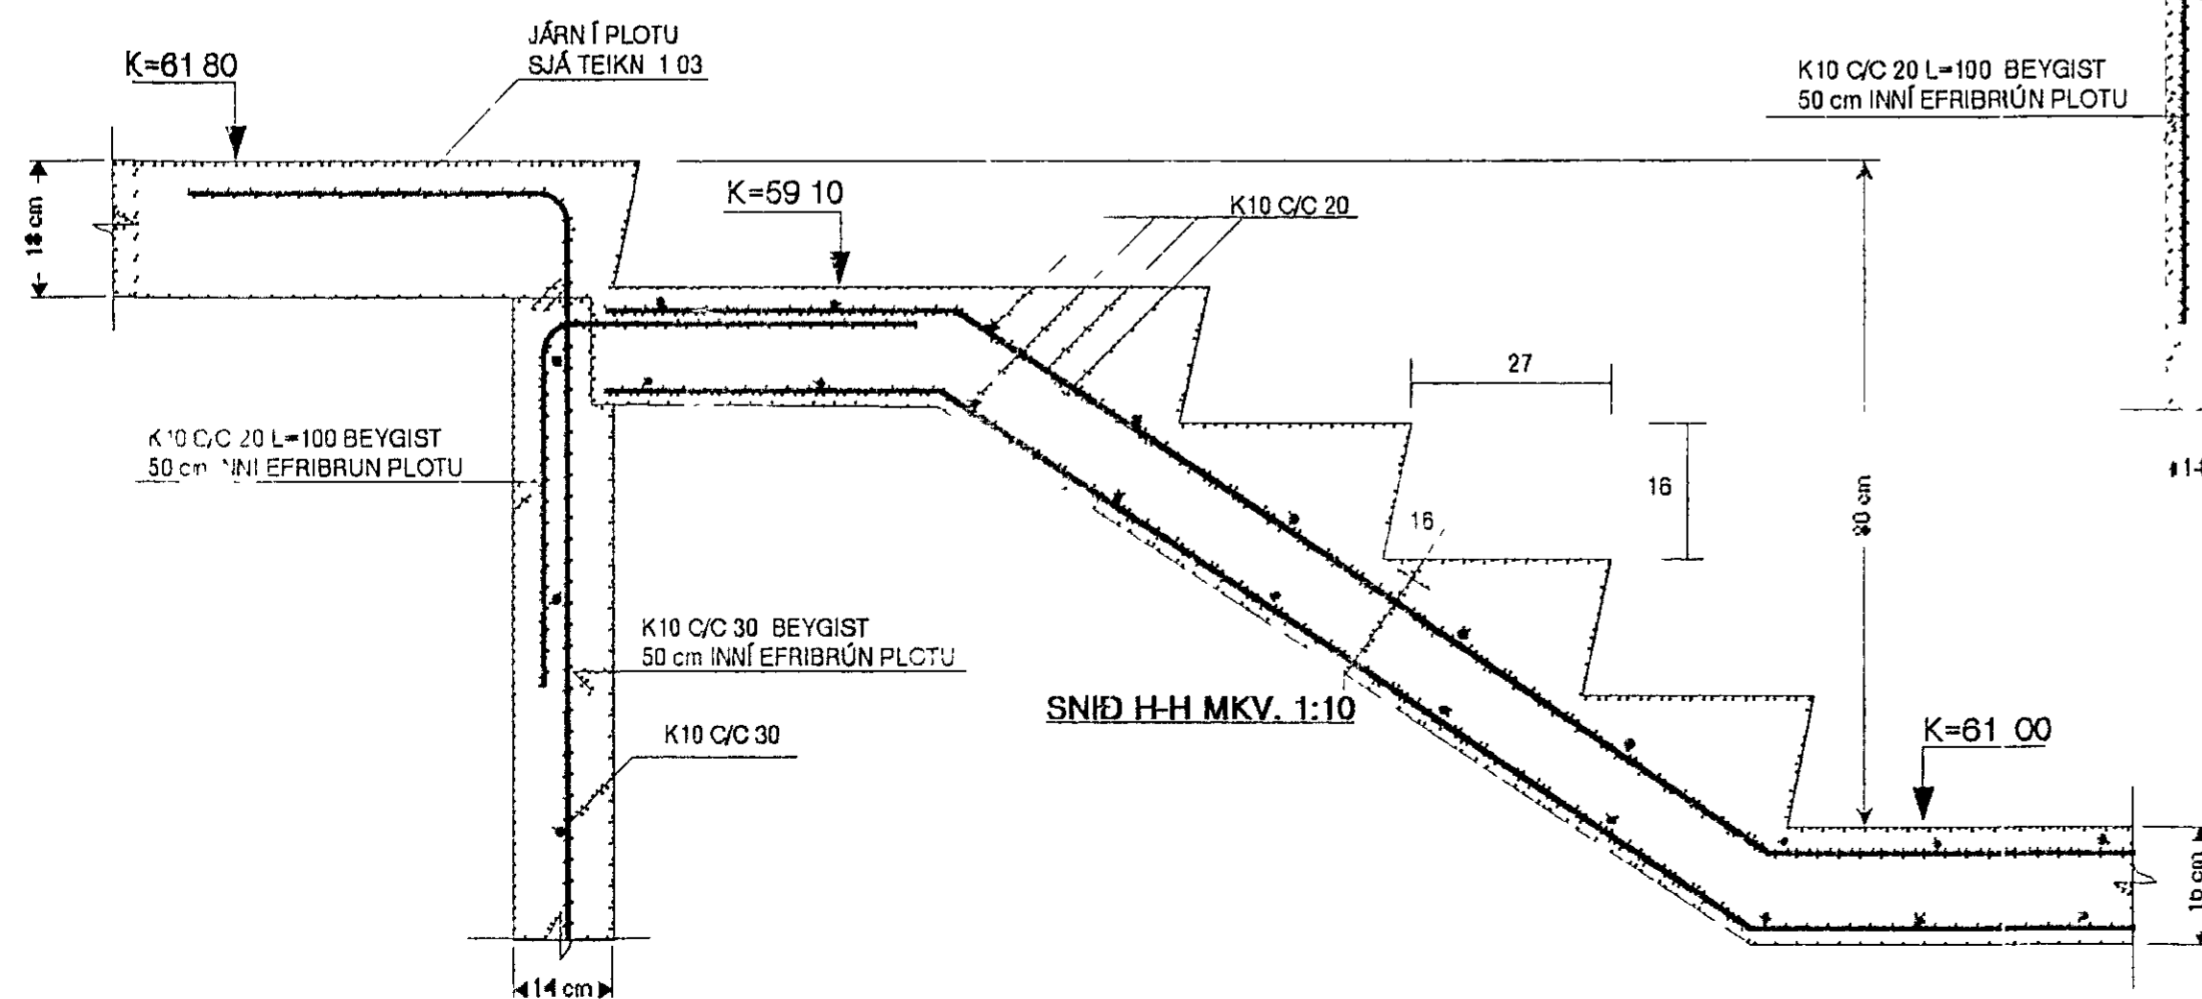

SNID H-H MKV. 1:10

SJÁ SKÝRINGAR Á TEIKN. NR. 103

30 OCT 1992

KVARDI 1 10	TV TÆKNIVANGUR S/F TÆKNIJÓNUSTA	VERKNR
DAGS OKT 1992	STÓRHÖFÐI 17 108 REYKJAVÍK S 67 88 45	TEIKN NR 1 08
HANNAÐ M G	VERKEFNI KLUKKUBERG 36 HAFNARFIRÐI	BREYTT DAGS
TEIKNAD M G	HEITI BURDARVIRKI SNID I-I, J-J, K-K OG L-L Í VEGGI NEDRI HÆÐAR	
YFIRFARID	Magnus Gylfason	MAGNUS GYLFASON F.T.F.]