




FESTIJARN I
 Alls: 5 stk
 1:5

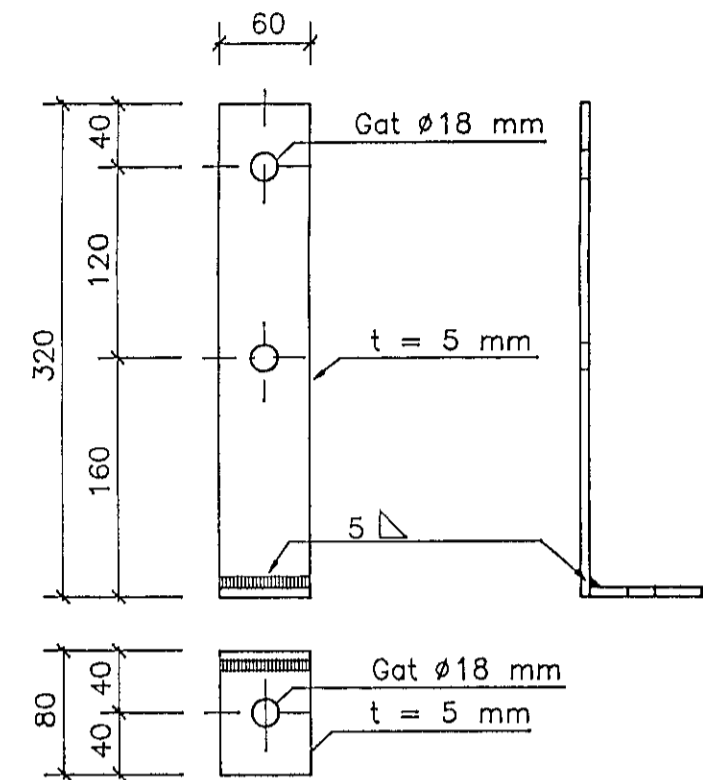


FESTIJARN II
 Alls: 1 stk
 1:5

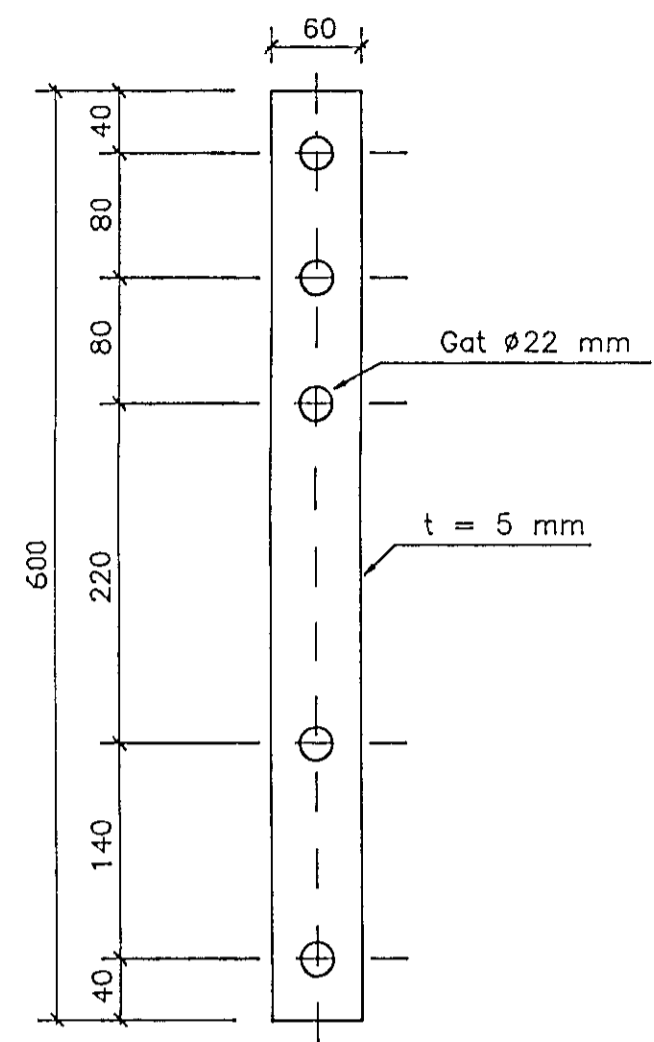

FESTIJARN III
 ALLS: 2 stk
 1:5

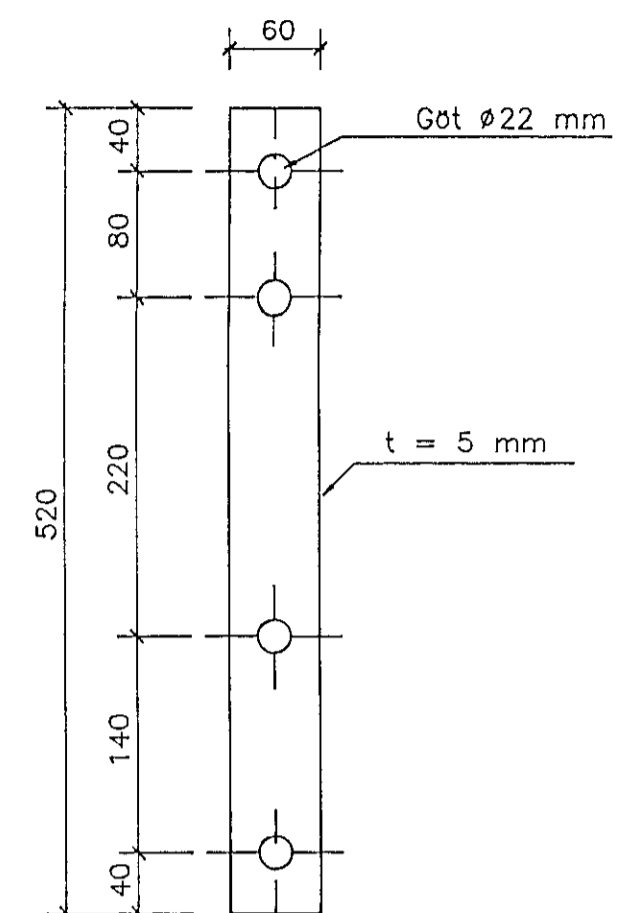

FESTIJARN IV
 Alls 4 stk
 1:5

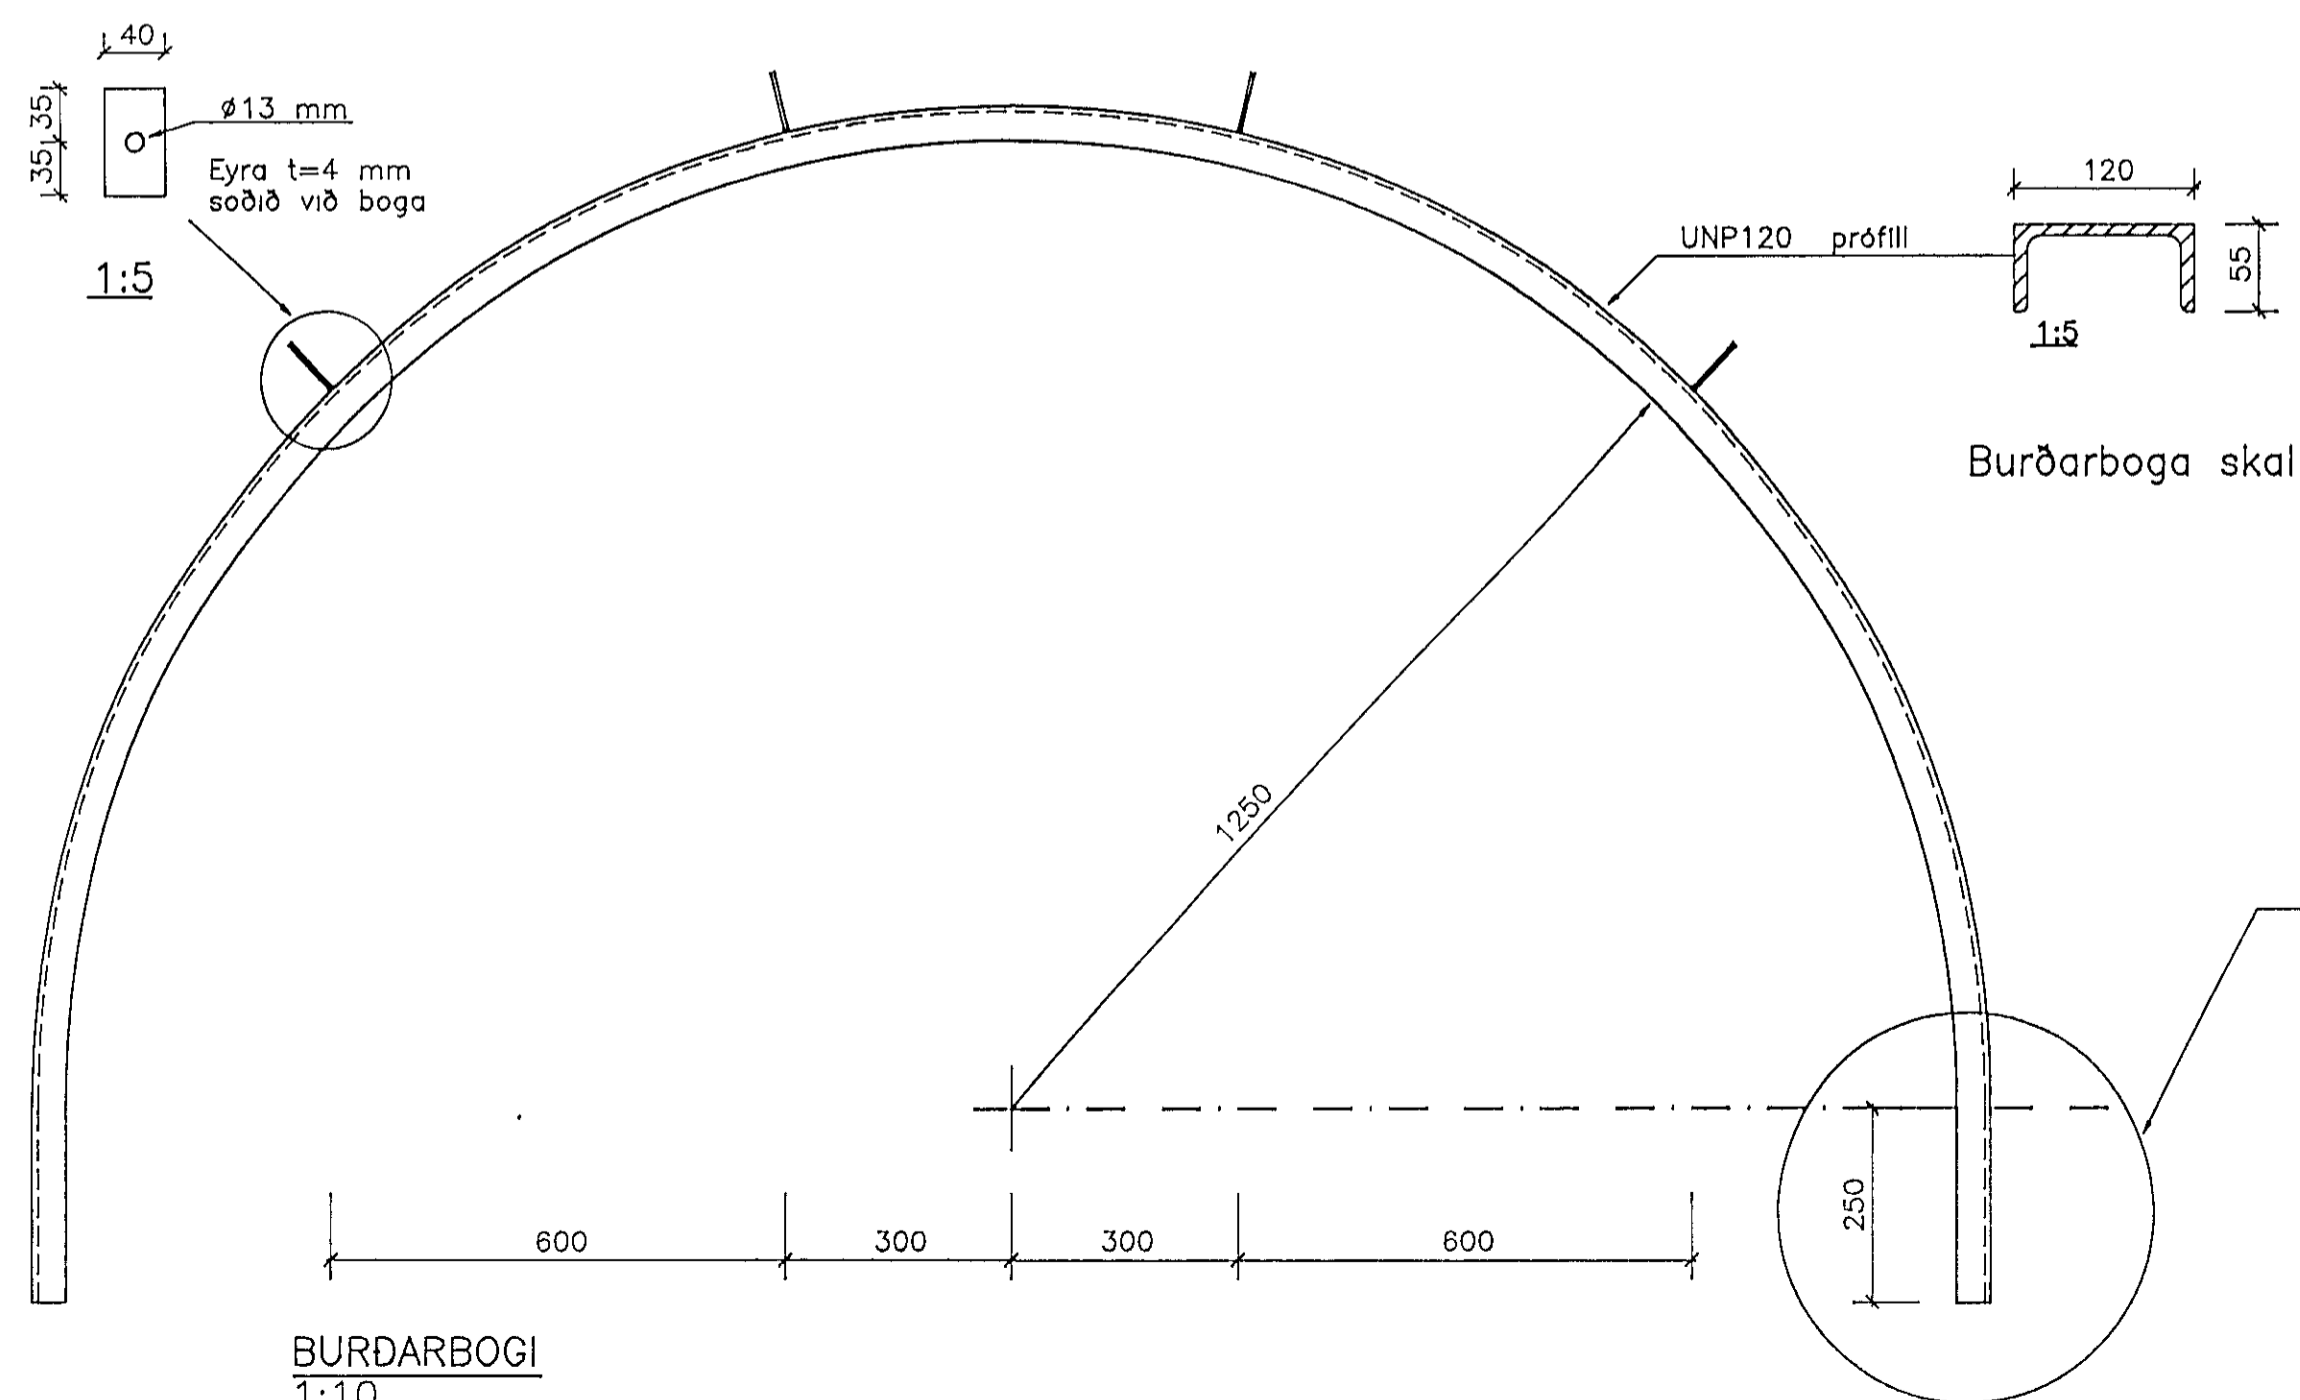

BURDARBOGI
 1:10

31 JAN 1992

Páll Guðmundsson Verkfæðingur MSCE	
Kjarrhólma 38	200 Kópavogur Sími 46690
KLUKKUBERG 42	Mkv 1:5
FESTIJARN - SÉRSMÍÐI	Dags 05 01 92
Páll Guðmundsson	Skráh KB42B12
	Töln nr 012