



LANGBAND (SKEYTI)

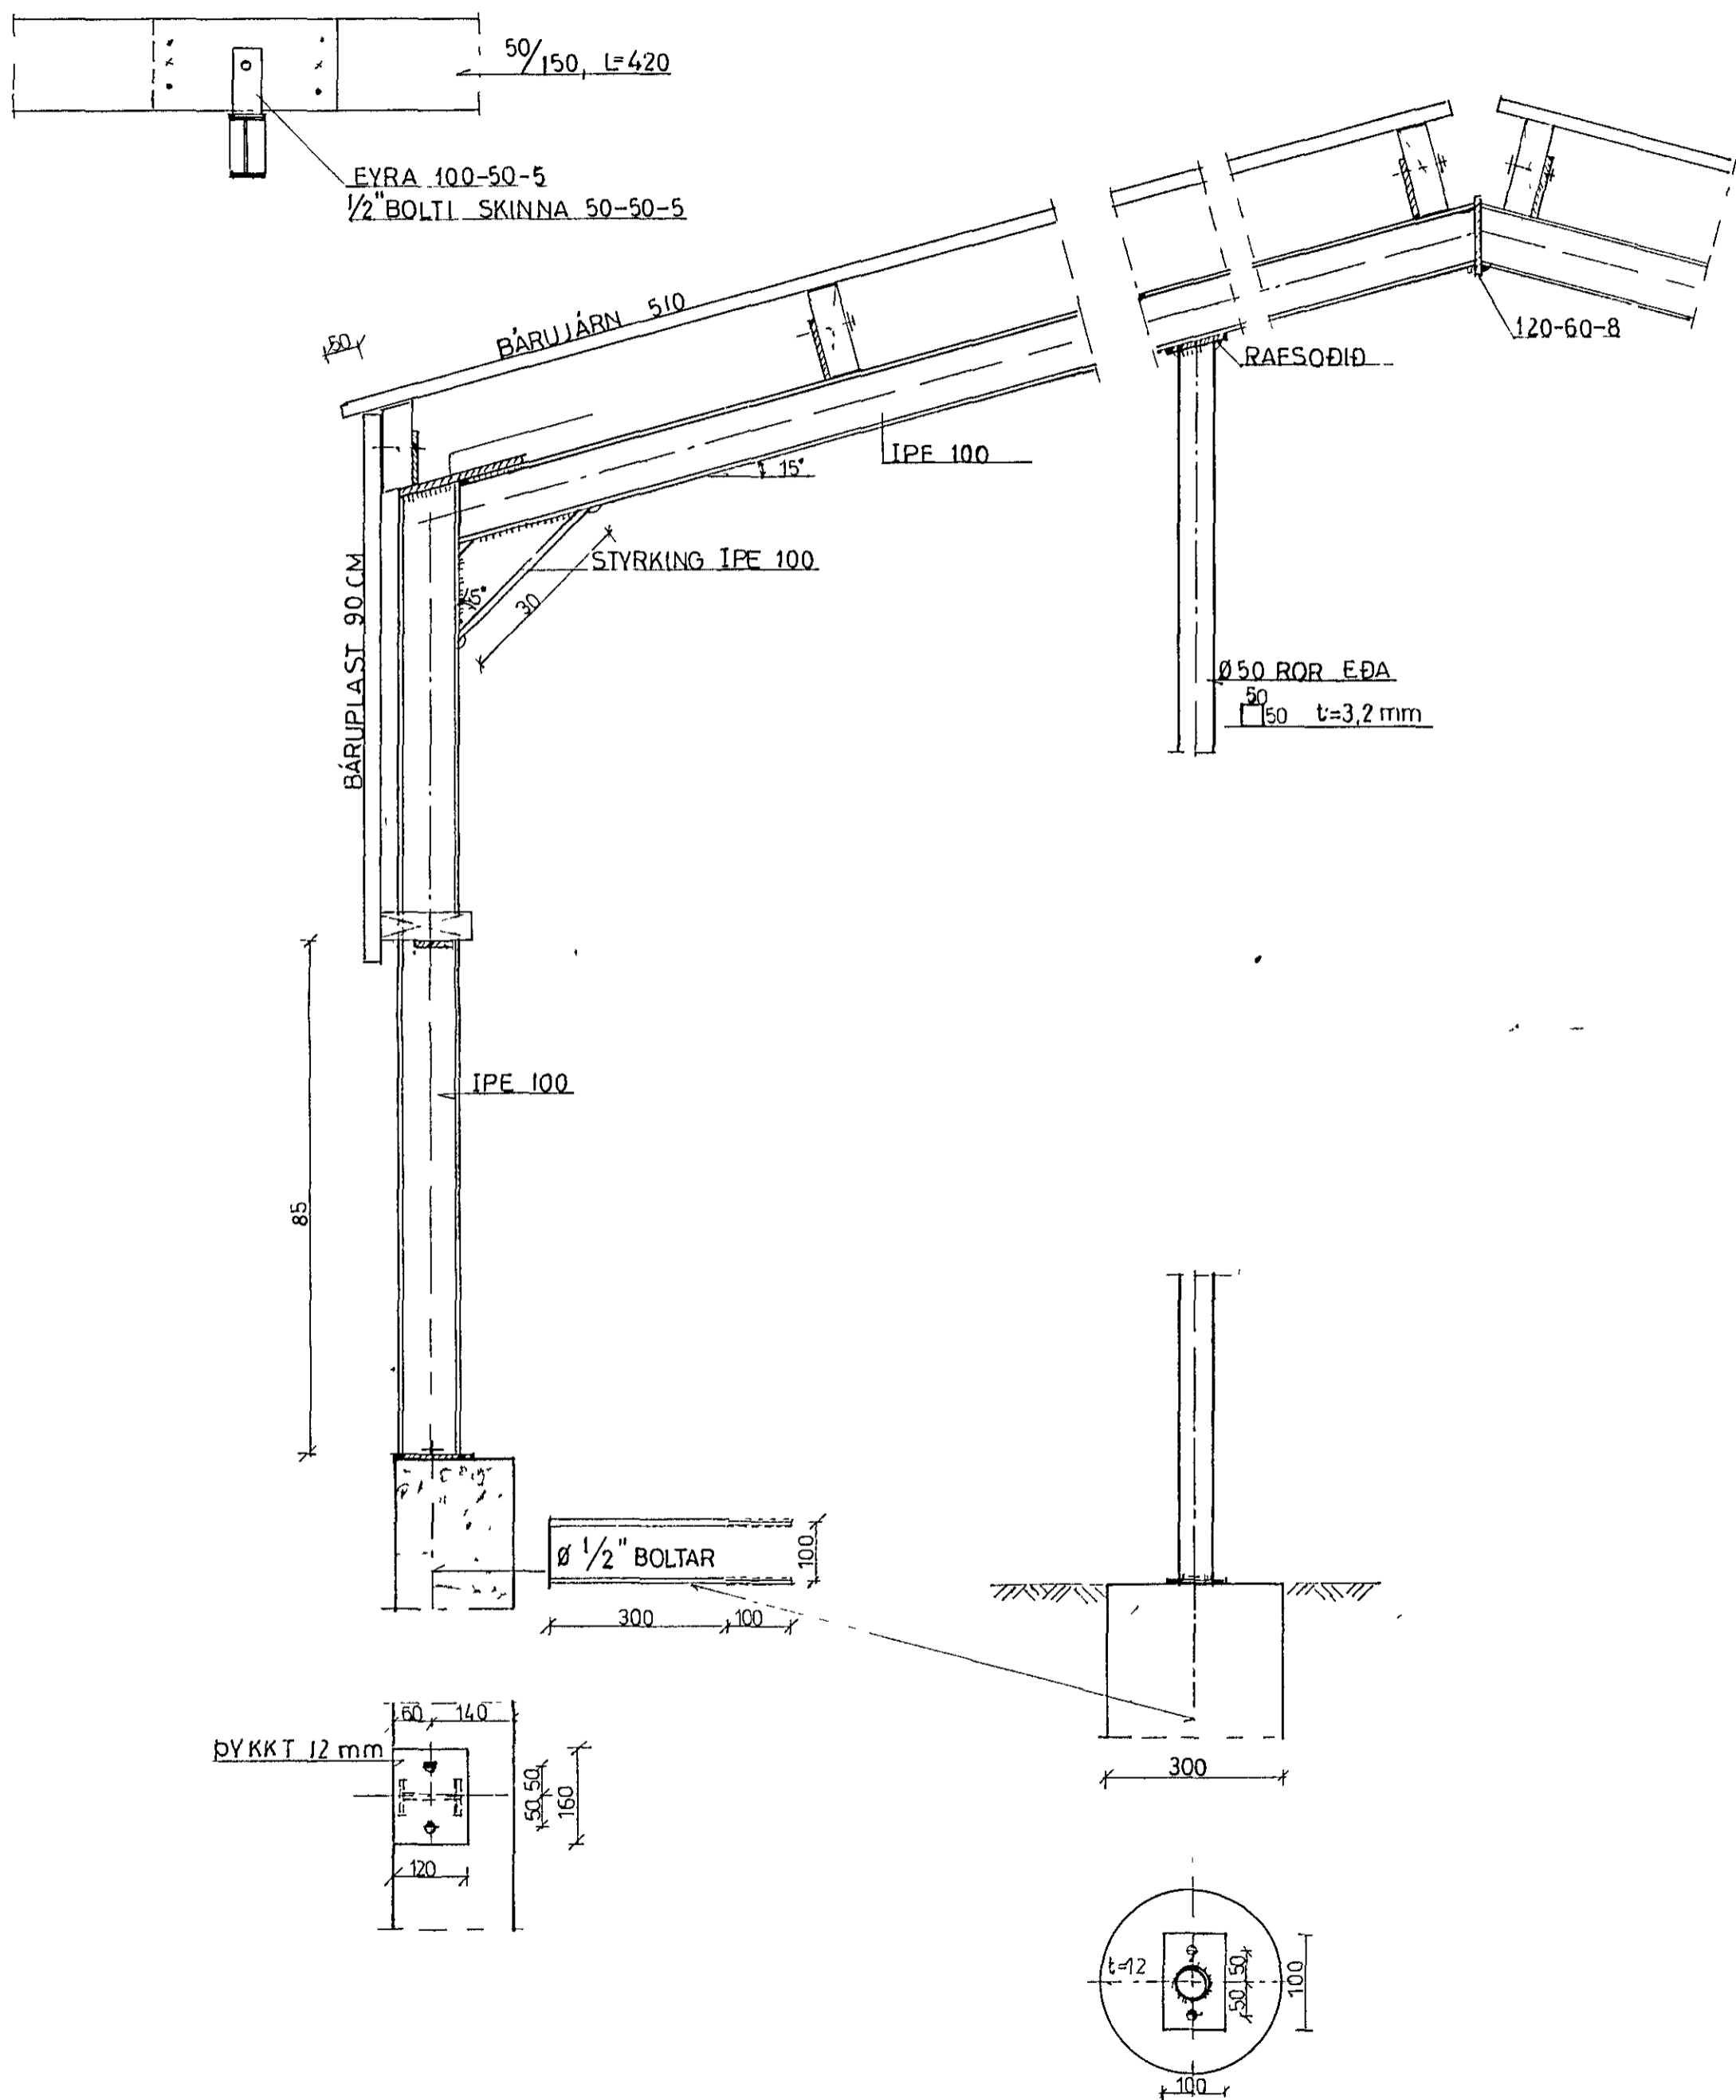

VINDSTÝFING
M. 1'50

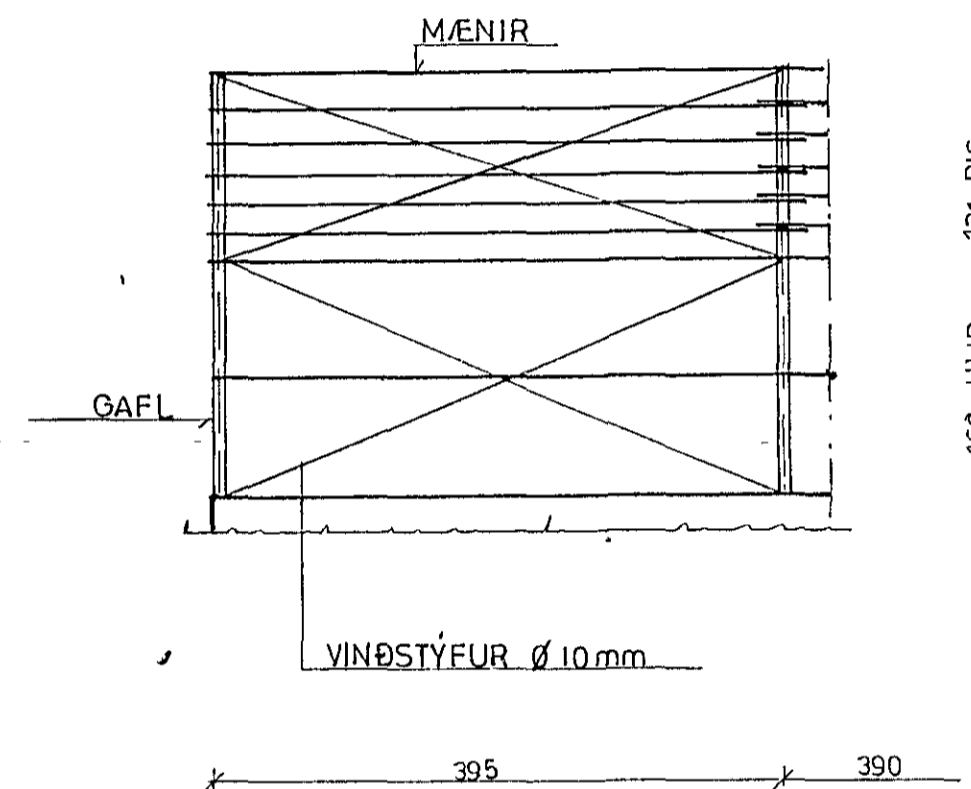

21. JÚLÍ 1981
 HAFNARFJÁRDARVER
 BYGGINGAFLUTYNN
[Signature]

123164

DL 84-4046 Sveifla Krissvík Gull		
Landnám ríkisins		
REFAHÚS	Málkv 1-10	Reikn
m/m RAMMA = 3,9m, BREIDD 9,8m	1-50	Tekn
Reykjavík, JÚNÍ 1981	Verkefni nr	3
<i>[Signature]</i>	Breytingar	