

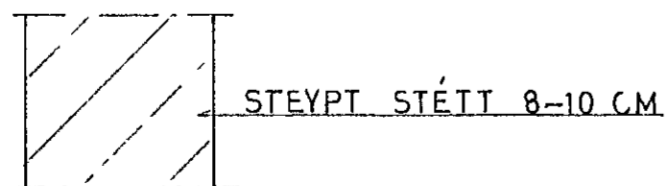
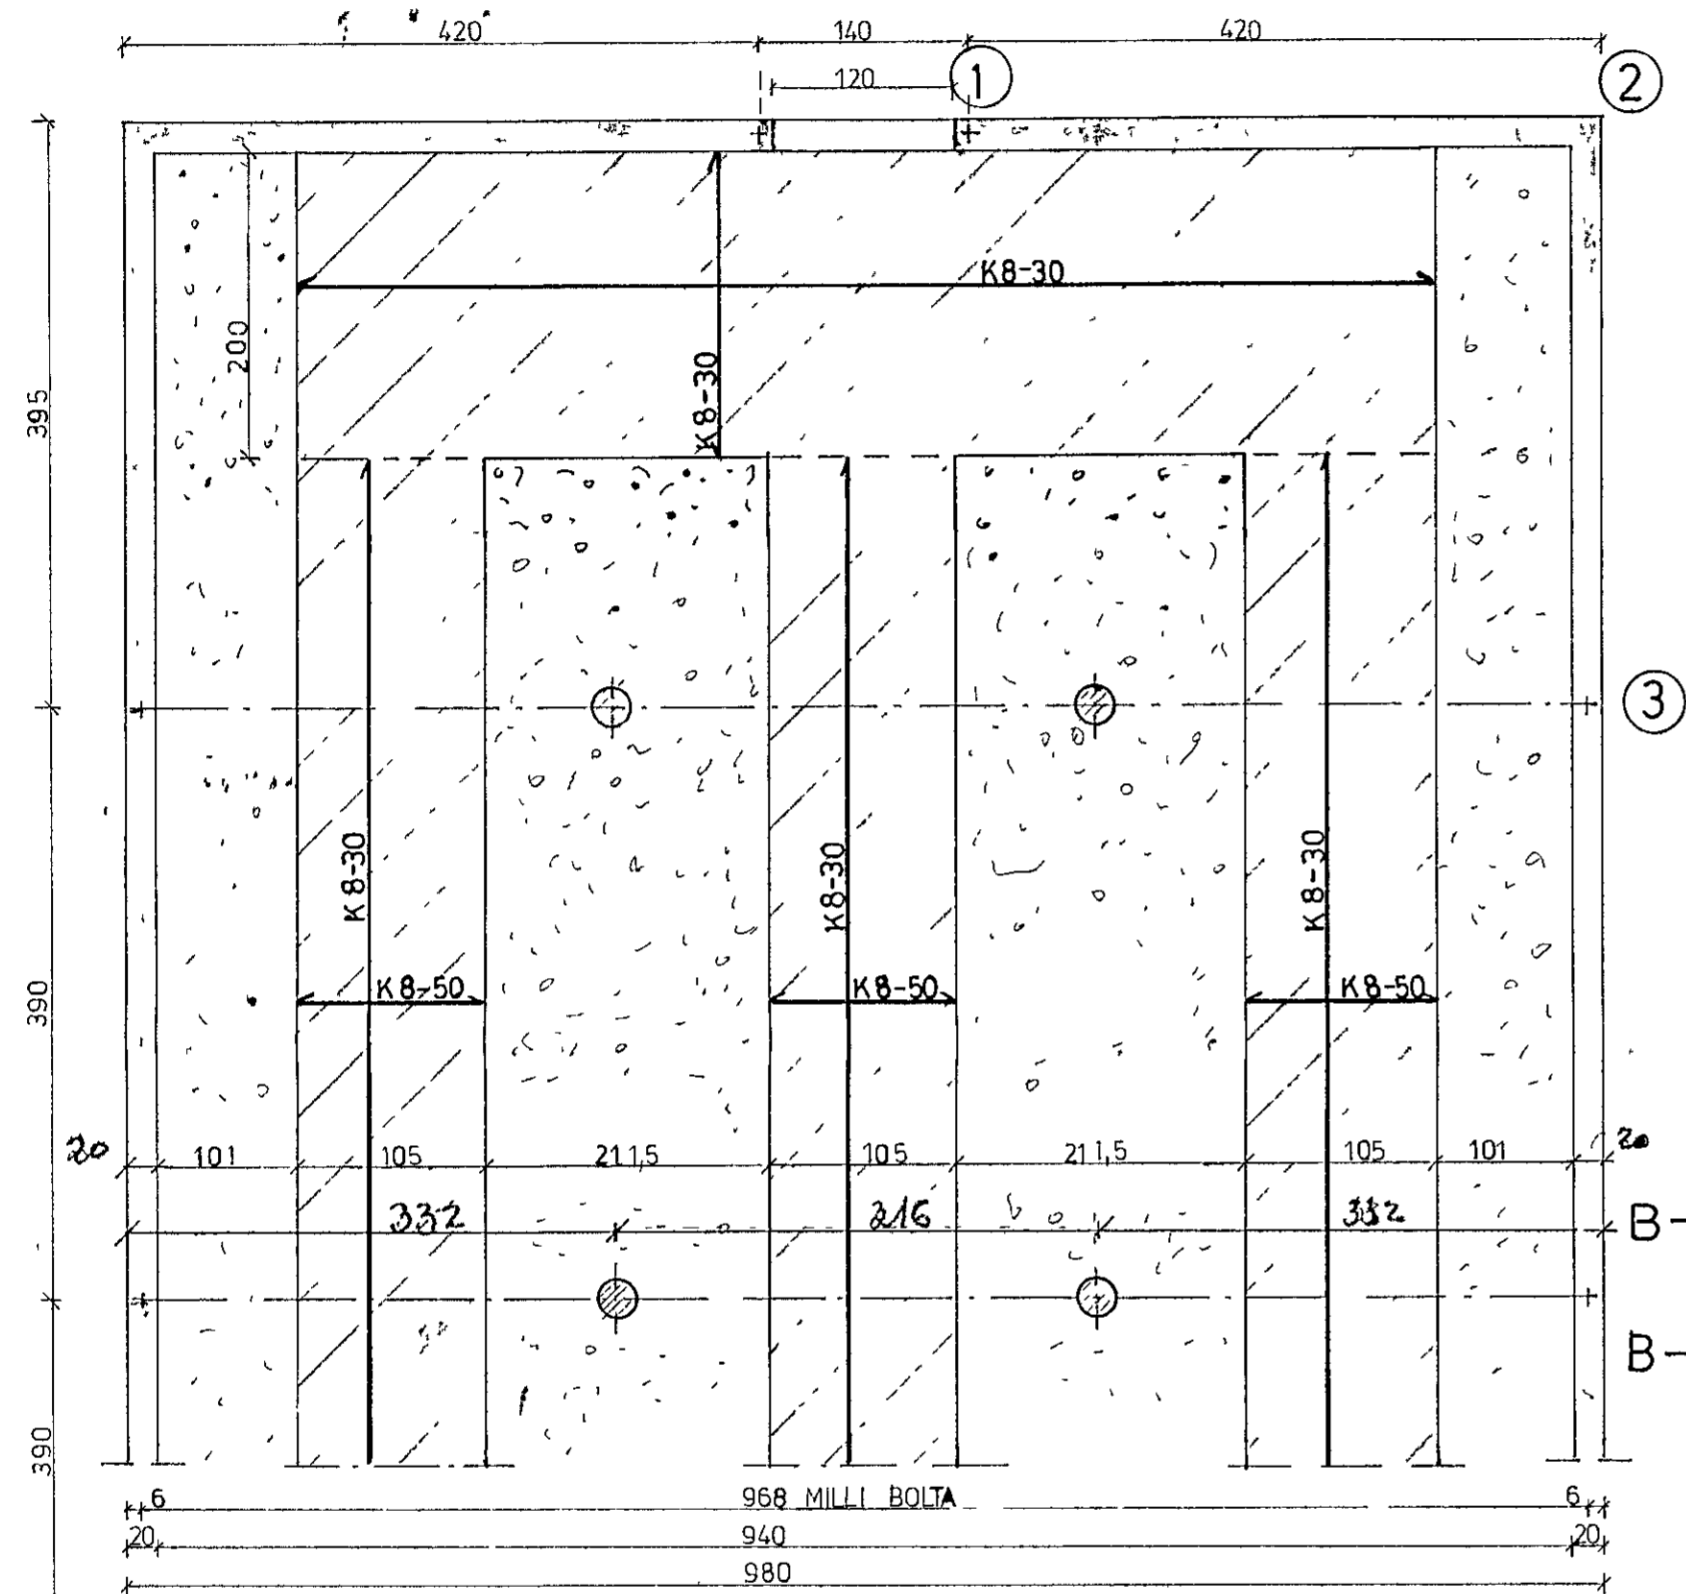


GRUNNMYND
M.=1:50

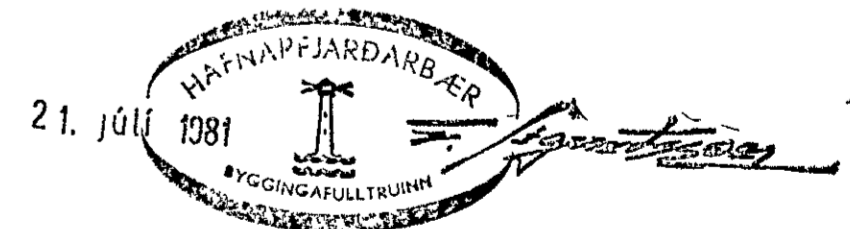

M.=1:20

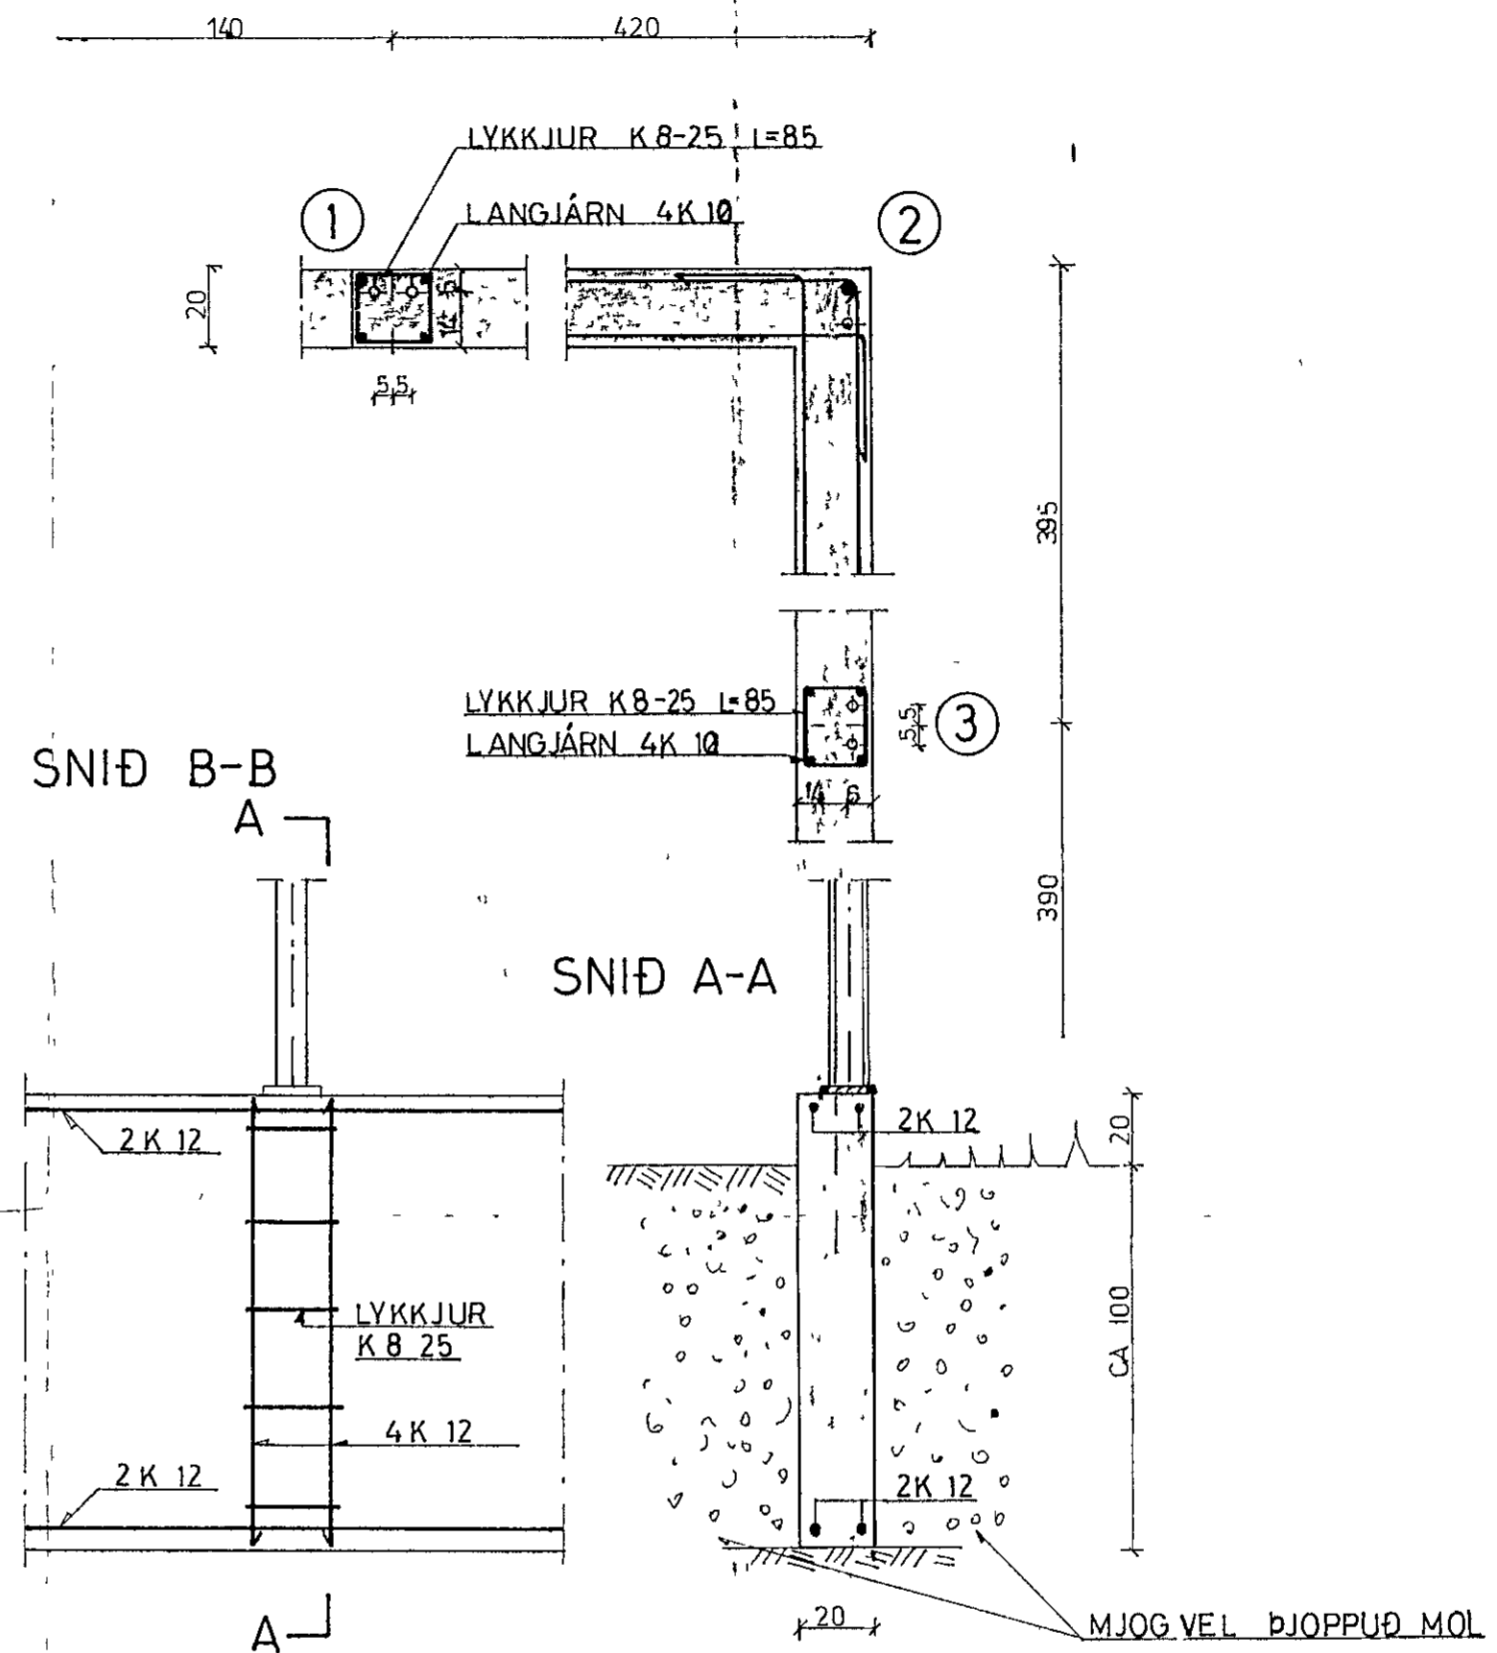

123164

DL 84-4046 Sveifla Krísvík Gull			
Landnám ríkisins			
REFAHÚS GRUNNUR	Málkv 1:20	Reikn	
	1:50	Taun	
Reykjavík, MARS 1981	Vorkafnr. nr.		
	1		
			Braytingar