


4 k16  
R10 1/2 20

2 k10 NEDAN  
2 k10 OFAN  
R10 L=100 1/2 30  
VEGGIR GRANJAR ÞAR K10 1/2 30<sup>#</sup>

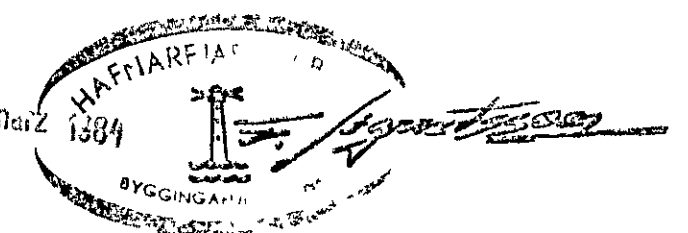

UNDIRSTAÐA  
DUAPPAD HRAUN

LEYFILEGT ÁLAG Á UNDIRST  
300k/m<sup>2</sup>  
STEYPA S 200 FROSTHELD  
STÁL K40

DAGS	BREYTING	GJORT
HANNAD JB	JÓN BERGSSON DIPL. ING. VERKFR. M.V.F.I.	BLAD 5
TEIKNAD JB	KAPLAHRAUN S	VERK
YFIRFARID JB	UNDIRSTOÐUR SNID	
SAMPYKKT		
M=110	DAGS OKT '83	