




GRUNNMYND ÞAKS 1:50

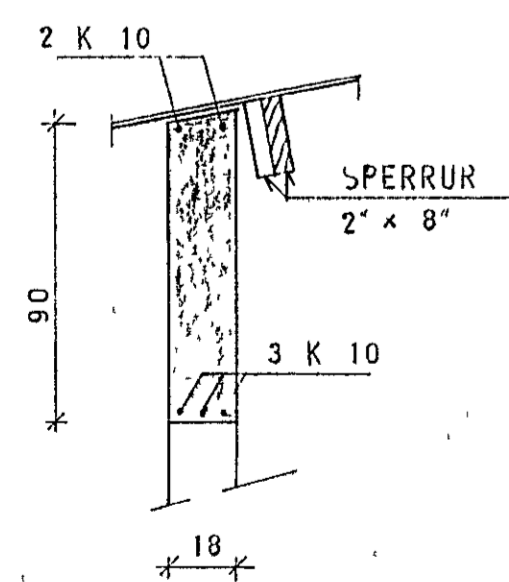


SNID A 1:20

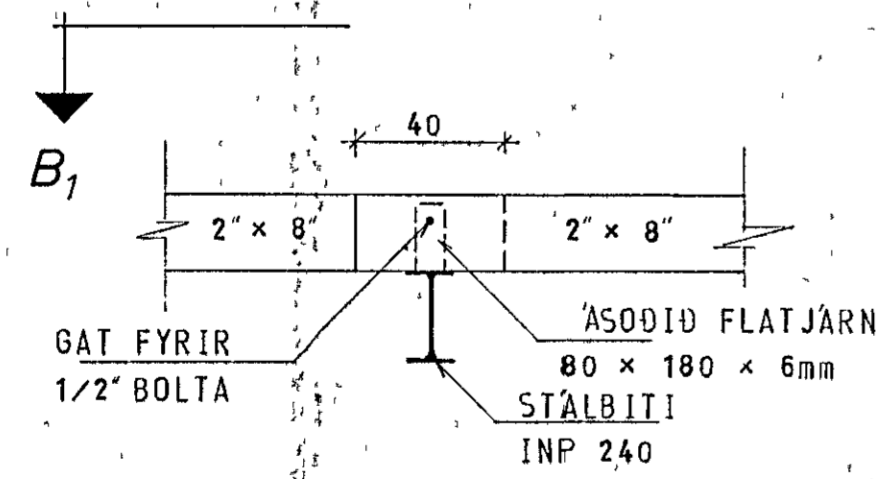


SNID B 1:20

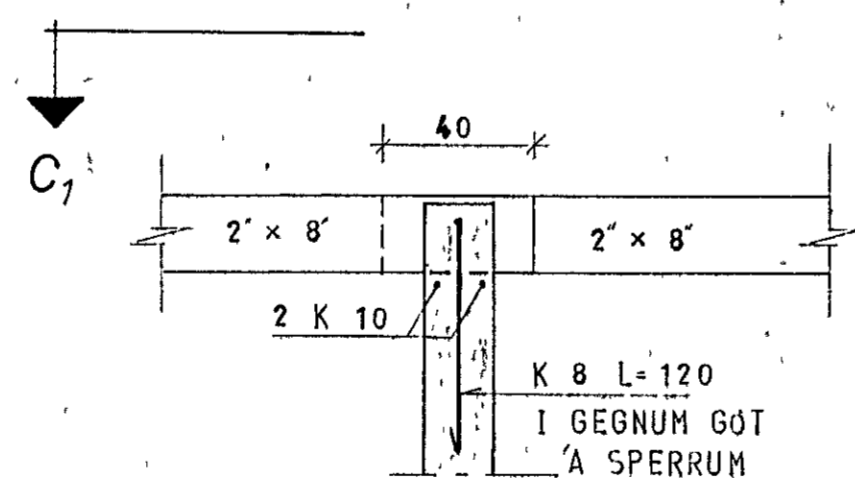


SNID C 1:20

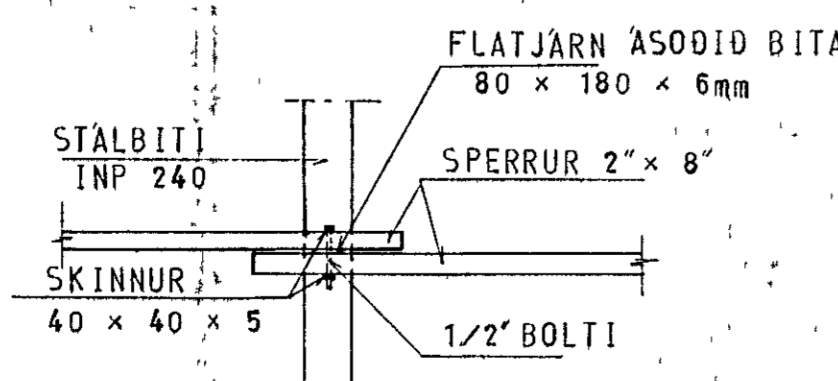


SNID B, 1:20

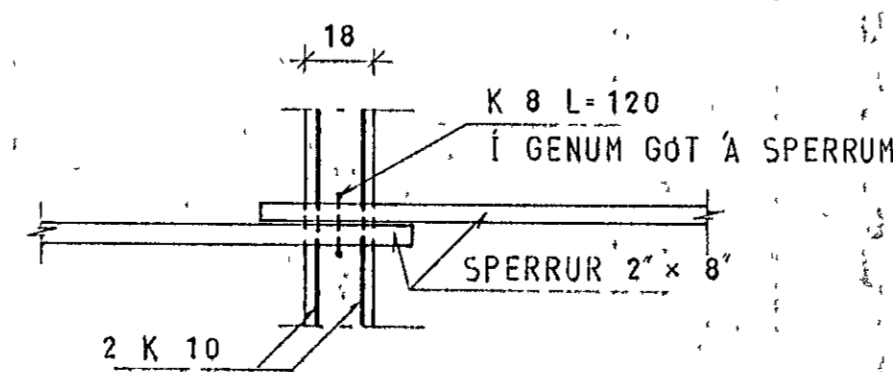


SNID C, 1:20

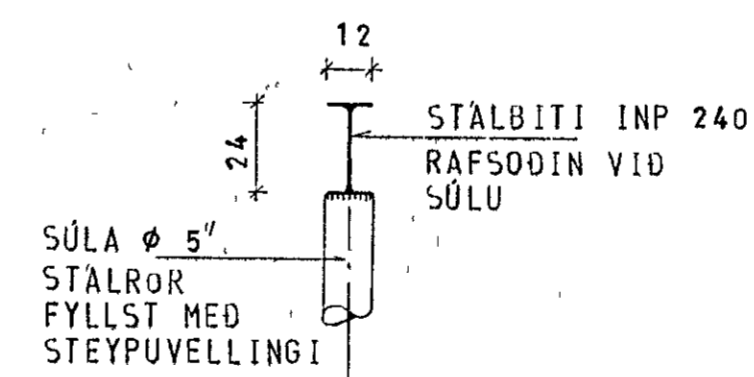

SÉRMYND I 1:20

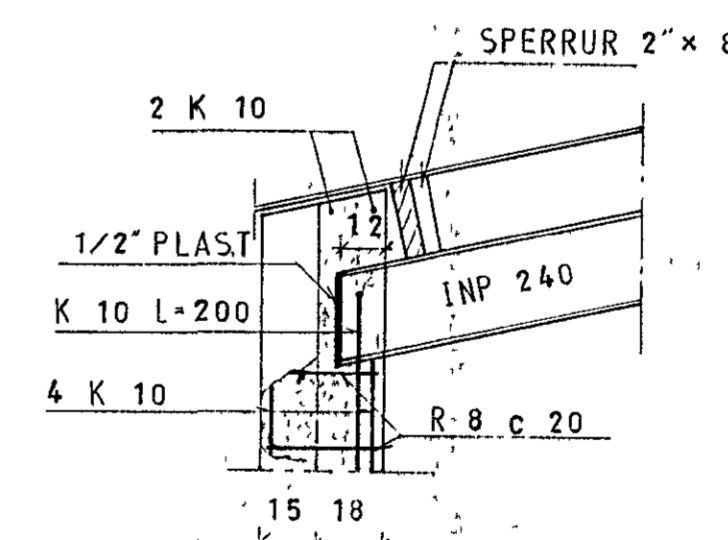

SÉRMYND III 1:20

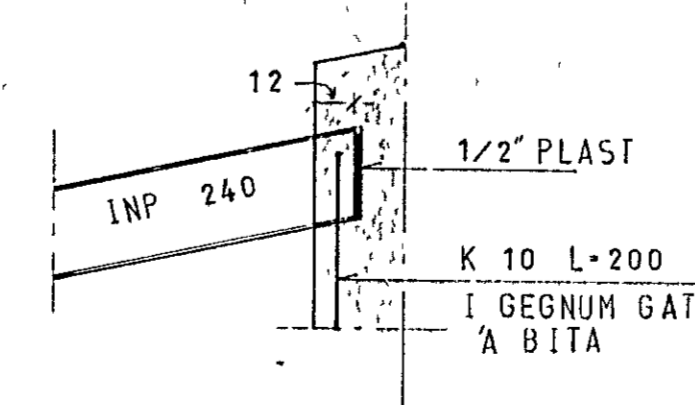

SÉRMYND II 1:20



SKÝRINGAR SJÁ TEIKN NR 10

KAPLAHRAUN 6, HAFNARFIRÐI	MÆLIKVAFDI 1:20 1:50	VERK 8000	TEIKN NR 1.2
ÞAK SNID OG SÉRMYNDIR	Hanna Teiknað pp	Yfirfarð Semp	DAGS APRÍL 80
JÓHANN GUNNAR BERGÞÓRSSON VERKFR MVFI	BREYTT		
STRANDGÖTU 11 - HAFNARFIRÐI - Sími 53315			