



LOFT VEIR I HÆÐ
GRUNNMYND. 1:50
FLÓTURÞYKKT 20CM
SVALLR 18CM
STIGABAK 12CM

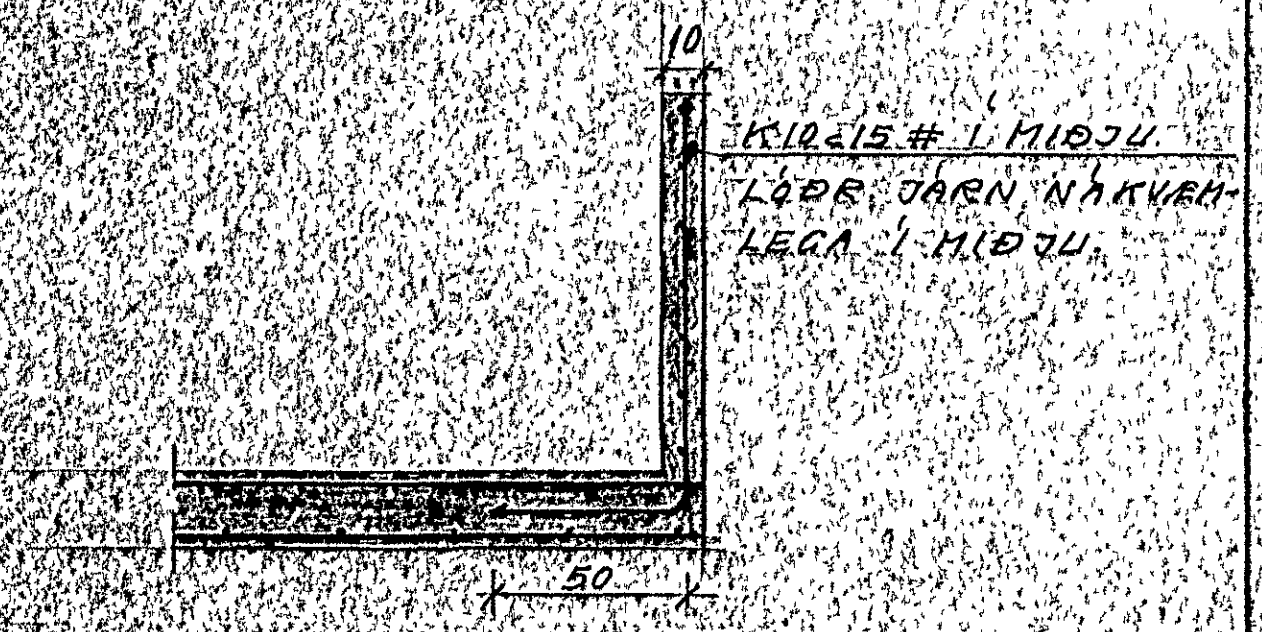


SNID I SVALLHANDRIF 1:20

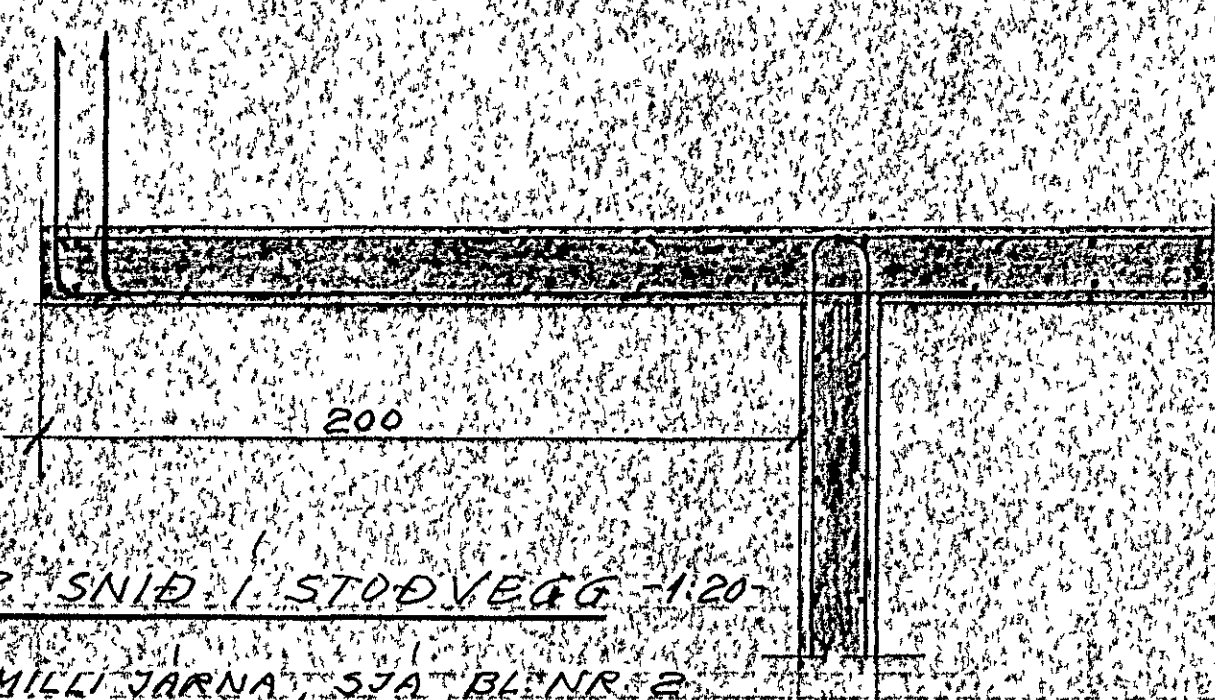

LAR SNID I STOVVEGG 1:20
BIL MILLI JARNA SJA BL NR 2
EYELA MA UNDIR STOVVEGG I
HER GA 23.90

JARN I NEDRI BRUN HEILDREGIN
I NÆFRI - I RUNKTERUD
HER BEXELST ANNAD
HVERT JARN UPP I A.R.R. FLÖTU
STEYPA: S-250 ZARND. K590

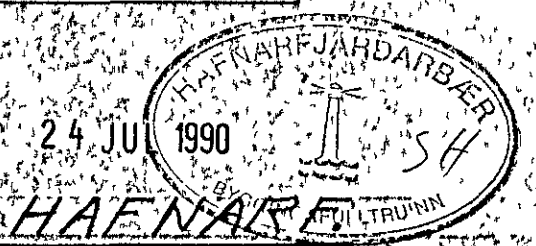

LEKJARBERG 10 HAENARF
BL NR 3 I LOFT VEIR I HÆÐ
HAENARF JAN 190
AUFUR ÞORA ARNADOTTIR VERKER
HOSKULDUR BJORNSSON VERKER
BJORN B. HOSKULDSSON VERKER

BR 23/7100