




GRUNNMYND 1:50

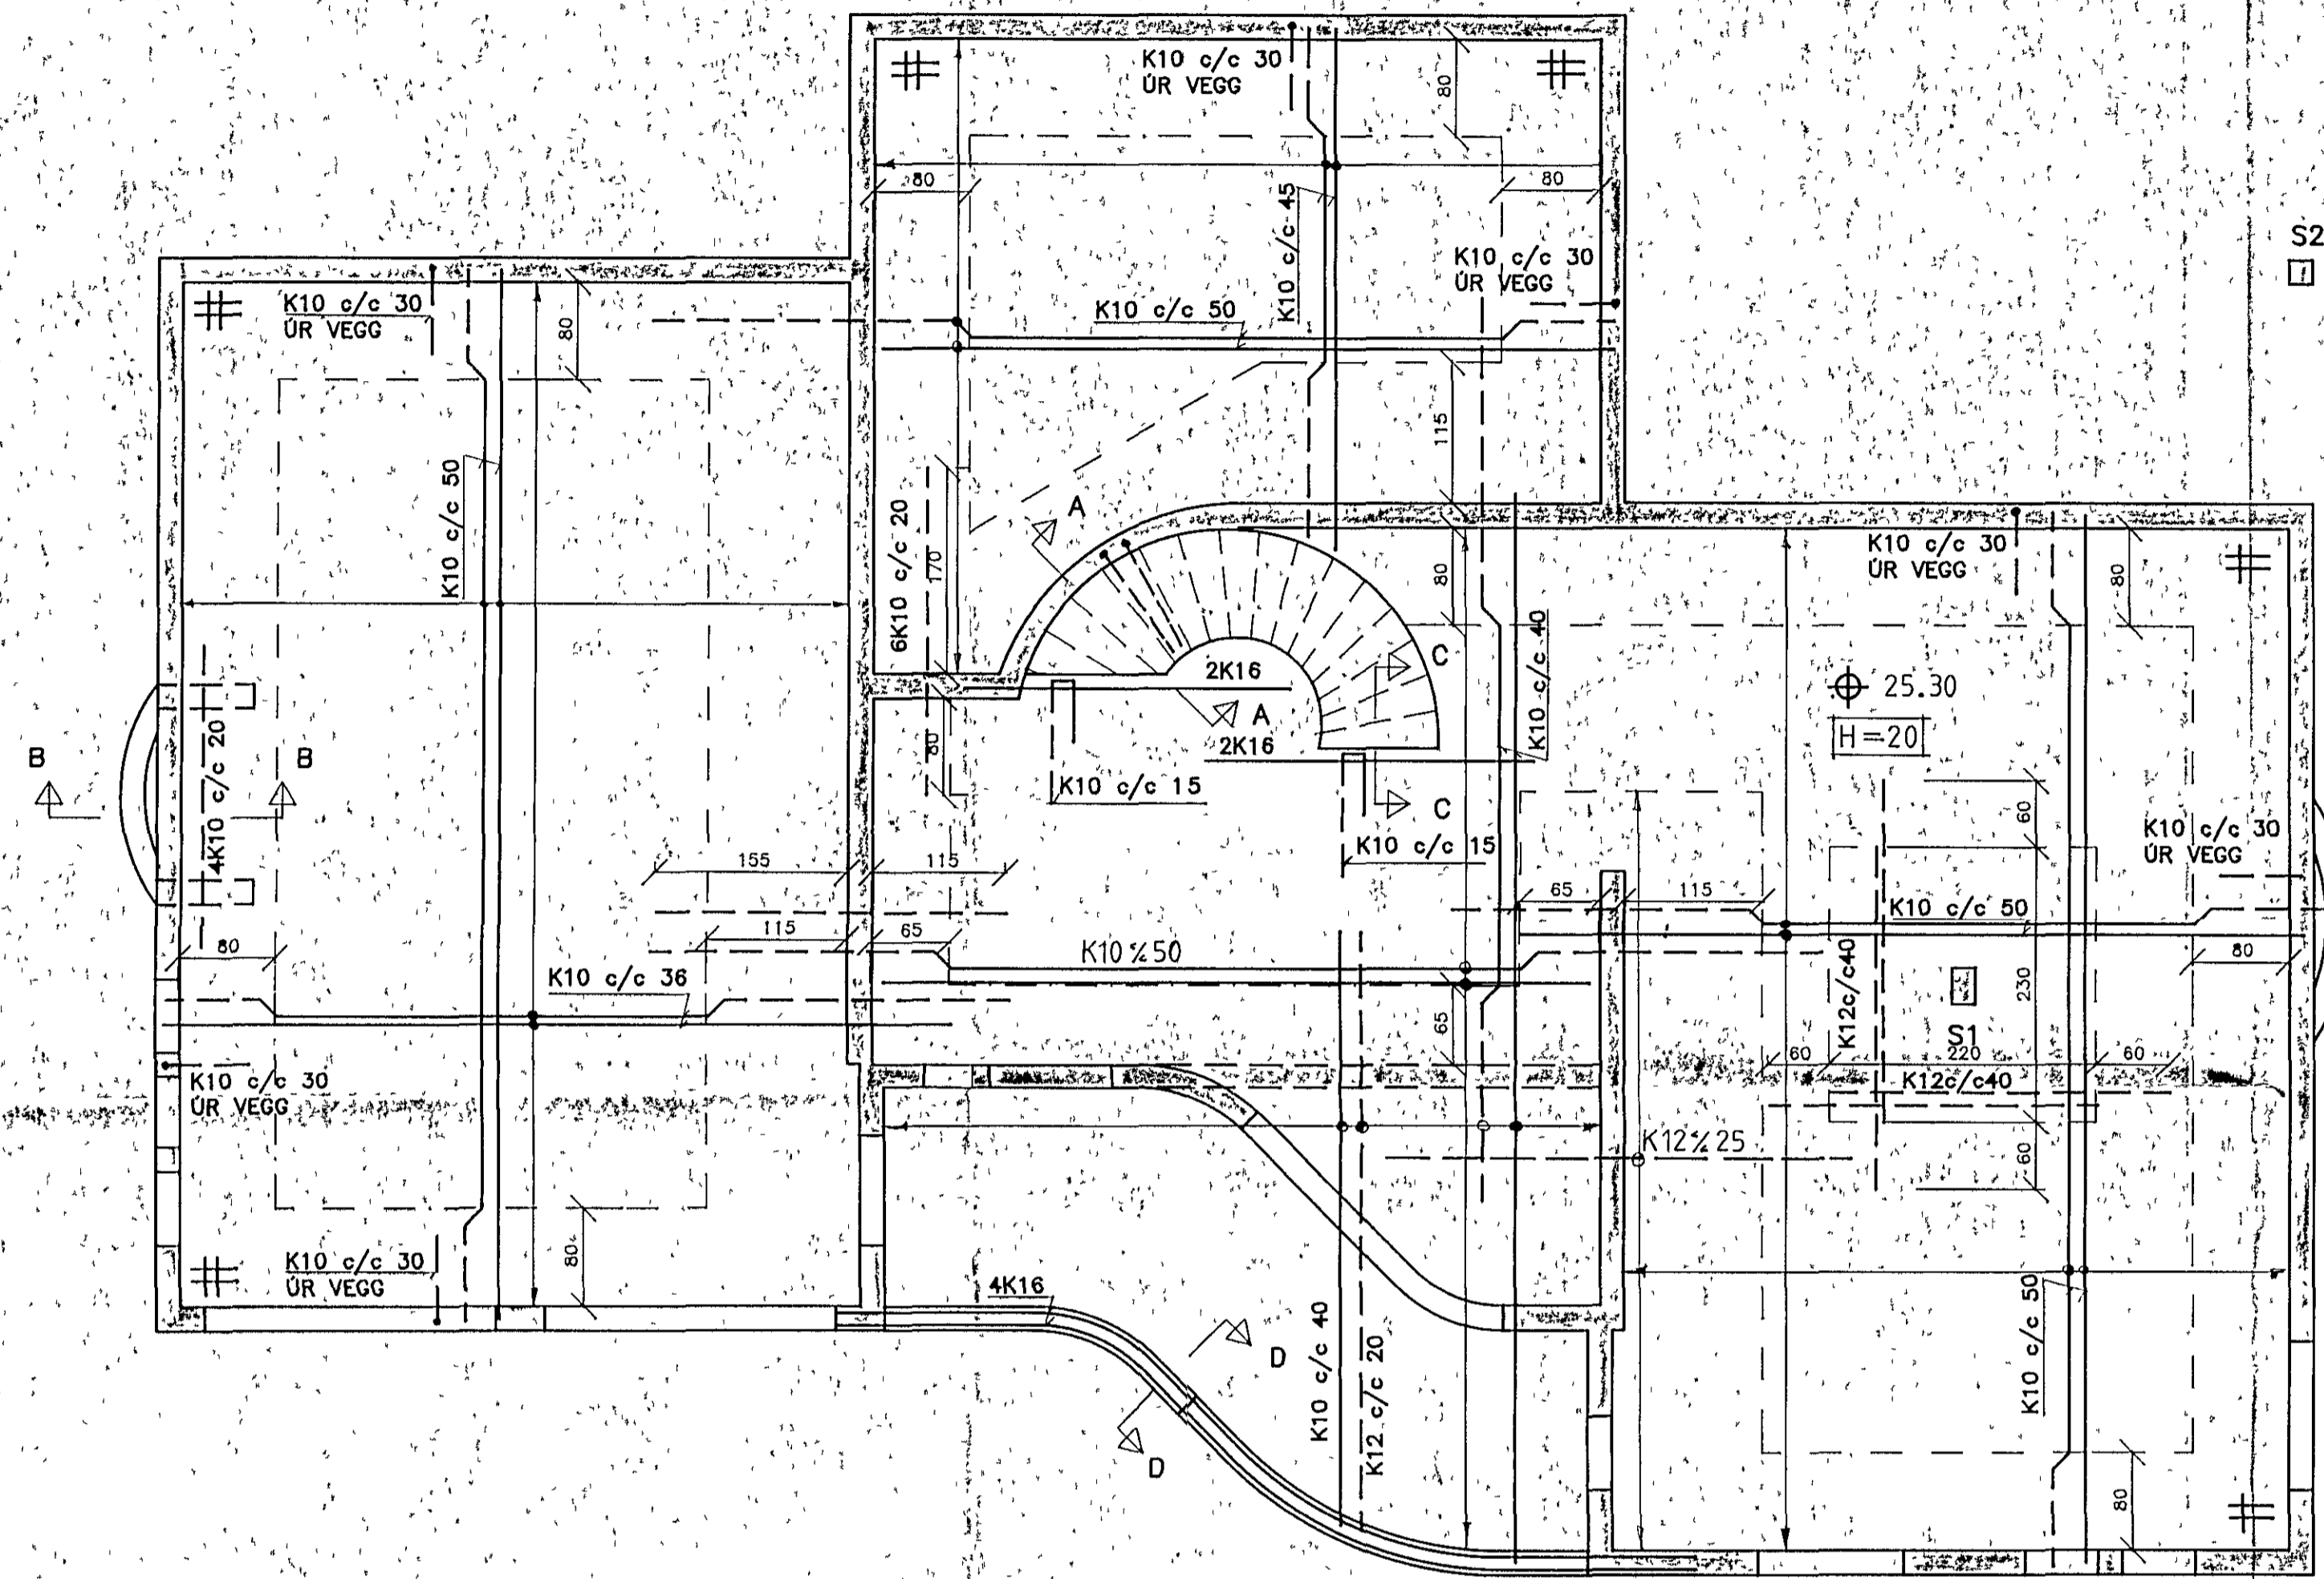


SNID A-A 1:20

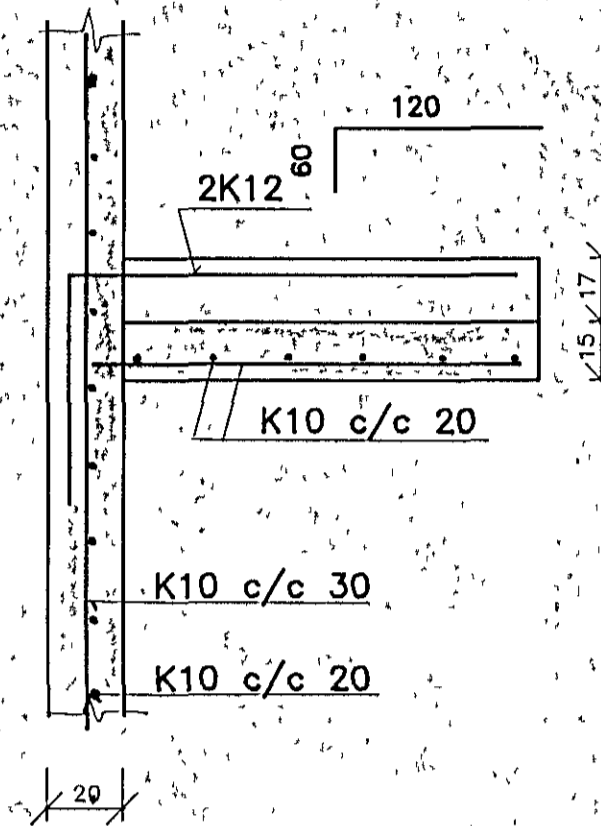


SNID C-C 1:20

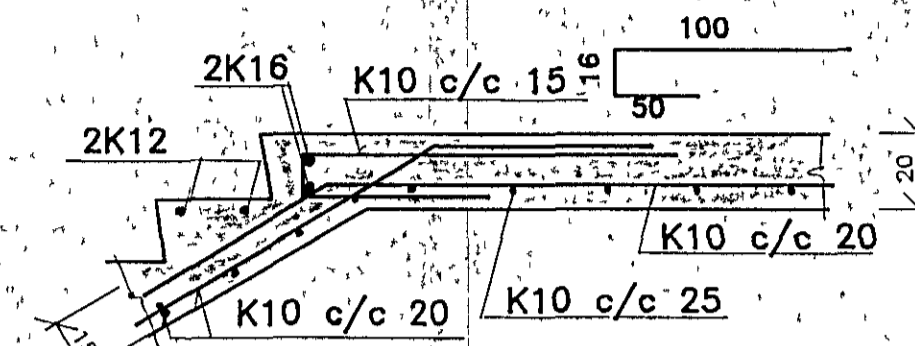



SNID D-D 1:20

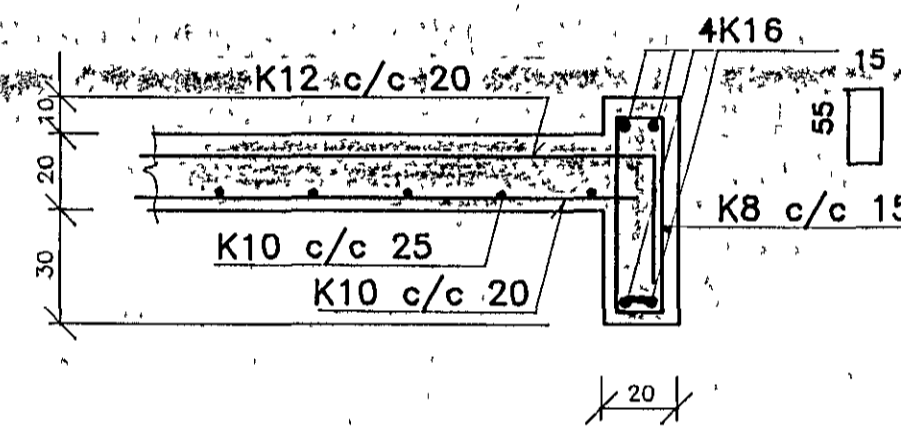

SÚLA S1 1:20

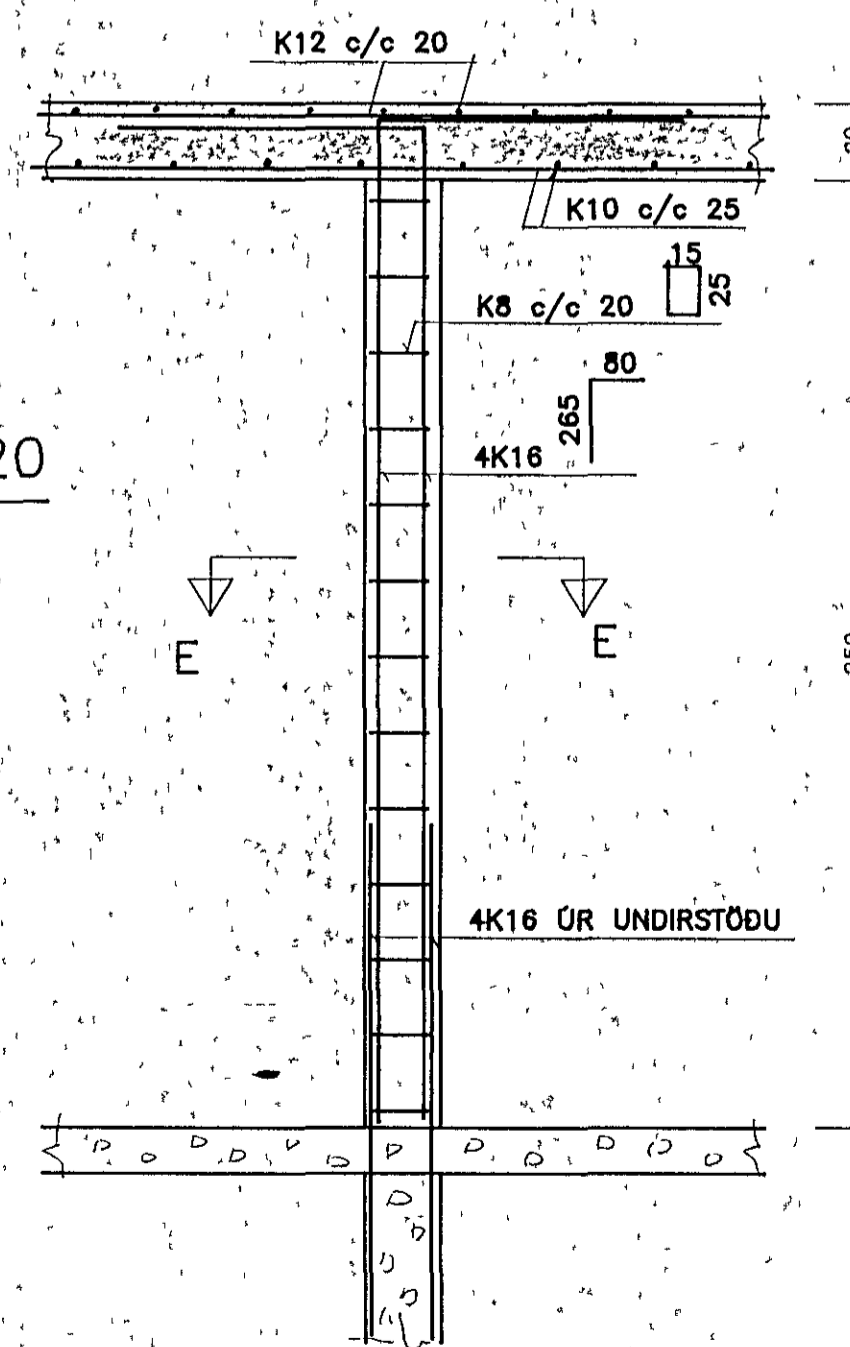

SNID E-E 1:20

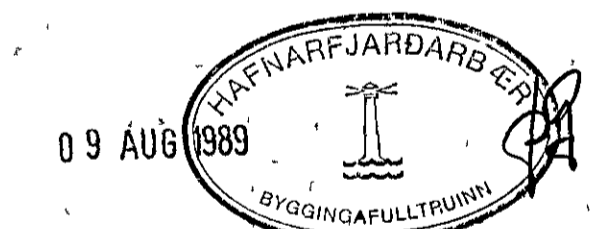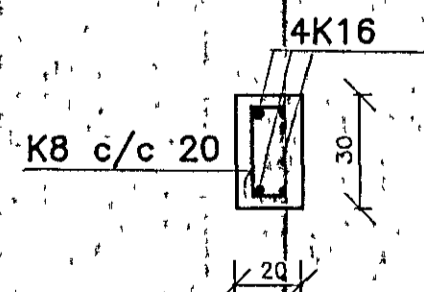

SKYRINGAR

TÁKNAR NET I EFRI OG NEDRI BRÚN PLÖTU K10 c/c 18 L=180cm

TILVISAÑIR

ALMENNAR SKYRINGAR SJÁ BL.NR. 3.00
 SÚLA S2..... SJÁ BL.NR. 3.04
 SNID B-B..... SJÁ BL.NR. 3.04

LÆKJARBERG 13

BURDARVIRKI
 PLATA YFIR 1. HÆÐ
 SÚLA S1
 GRUNNMYND OG SNID



DAGS: 04.08.89 KVARÐI: 1:50, 1:20
 HANNAÐ: J.B. VERK NR: 00389
 Breyting: BLAÐ NR: 3.02