

Lækjarberg 15, Hafnarfirði.

16 \emptyset bolti, L=140, 624 gaddaplati + 2-skifur 50x50.

BMF 105,
N: 2x6-K40/40

2-BMF 403 12,
N: 2x6-K40/40 pr-járn.

BMF 105,
N: 2x6-K40/40.

Límtré 115/367, L=5800.

2-stk festijárn: 80x500x6,
4-gót \emptyset 14, 4-boltar \emptyset 12, L=150

2-st festijárn 80x500x6, heitgátt
4-gót \emptyset 14, 4-boltar \emptyset 12, L=150.

Bolti \emptyset 16, 2stk.
Vinkiljárn 100/100/8, L=200.
Boltar 16 \emptyset 2-stk í hvort tré.

16 \emptyset Bolti, L=140
624 gaddaplati.
2- undirlagskifur 50x50.

2-BMF 403 12,
N: 2x6-K40/40

3-75g.

2-BMF 403 12,
N: 2x6-K40/40, pr
járn.

50/125
50/200

2-BMF 403 12,
N: 2x6-K40/40 pr járn.

25/100.

2-Rekskrófur L=125,
pr samsk.

3-75g.

2-BMF 403 12,
N: 2x6-K40/40 pr járn.


25/100

Límtré 115/233.


Loft og veggir í bilgæmslu
sæu klæddir með GYPRUC-pletum.

3-25g.

3-25g

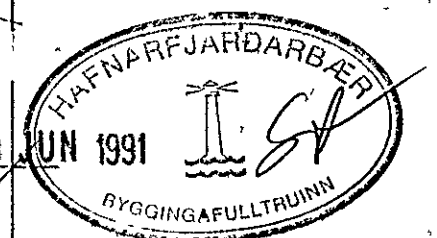

6 6

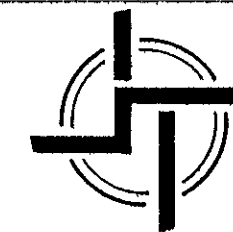

STAÐALHÚS T/S

TEIKNISTOFA SIÐUMÚLA 3I SÍMI 8314I

VERKEFNI	DAGS.	maí 1991.	VERK NR
Burðargrind á timbri.	MKV.	1:20	
Lækjarberg 15, Hafnarfirði.	BR.		
	BLAD NR	2.03.7.	90-16.

SÍGURÐUR GUDMUNDSSON SÍGURÐUR P KRISTJÁNSSON FTFÍ