

EINFÖLD GRIND
Í YTRIBRÚN
LARETT K10-20#
LÖBRET K10-30#



EINFÖLD GRIND
INNRI BRÚN VEGGJA
LARETT K10-20#
LÖBRET K10-30#

EINFÖLD GRIND
INNRI
BRÚN VEGGJA
LARETT K10-20#
LÖBRET K10-30#

EINFÖLD GRIND Í YTRIBRÚN
LARETT K10-20
LÖBRET K10-30


SÚLJARN 8 x K10
GJARNIR
2 x KS 10 1/2 18

X-X 1:20

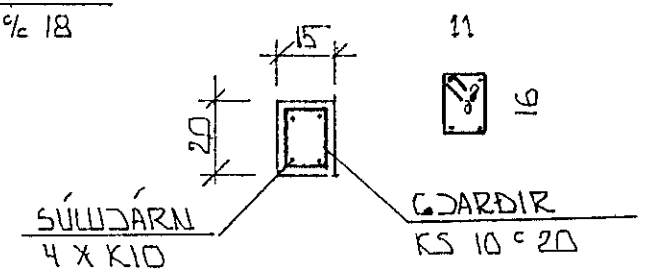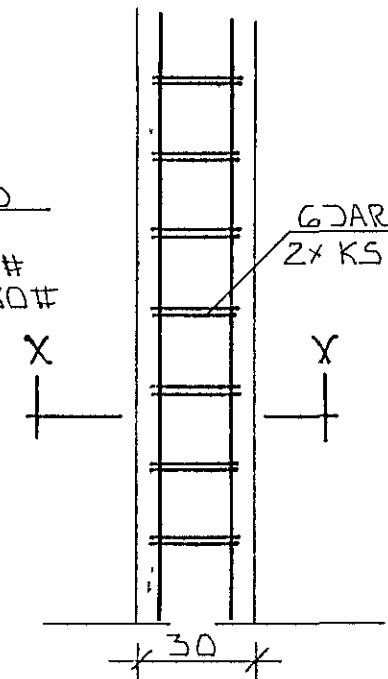


SÚLA S2 11 20

SÚLA S1 1 20

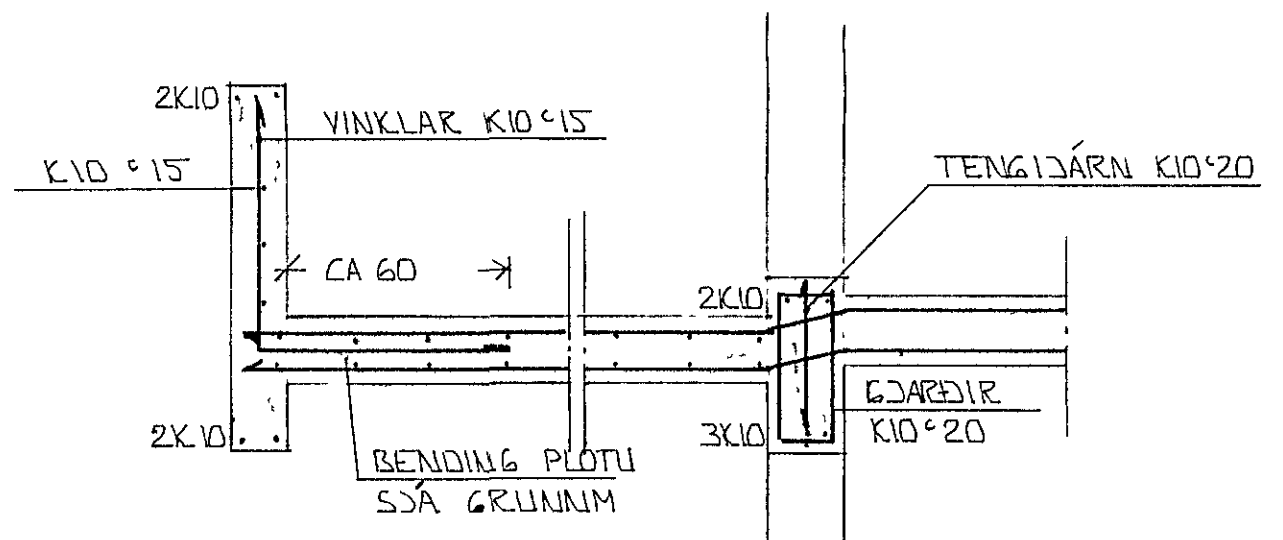

SNID 5-5 1:20

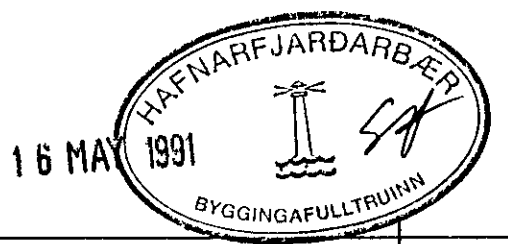

GRUNNMYND 1:50

STEYPA
S > 250
VS ≤ 0.5
LOFT ≥ 6%
SEMENT ≥ 300 KG/M³

SKÝRINGAR

ALMENNAR SKÝRINGAR SJÁ BL NR 1-01

01	MAJ '91	SEIT BENDING Í SVARIR VIÐ ANDD	GH
BR NR	DAGS	EDLI Breytingar	SIGN
LÆKJARBERG 17 HAFNARFIRÐI			DAGS ÁGÚST '90
BENDING VEGGJA Á JARDEHED			HANNAÐ
BENDING PLOTU YFIR JARDEHED			TEIKNAD GH
MELIKV. 1:1 50			VERK NR 8945
SIGURÐUR ÞORLEIFSSON TEKNIFRÆÐINGUR F.T.F.I			BLAD NR 1-04
STRANDGÖTU 11 HAFNARFIRÐI SÍMI 54751			