



SNID 1 I UTVEGGI 1:20


SNID 3 1:20

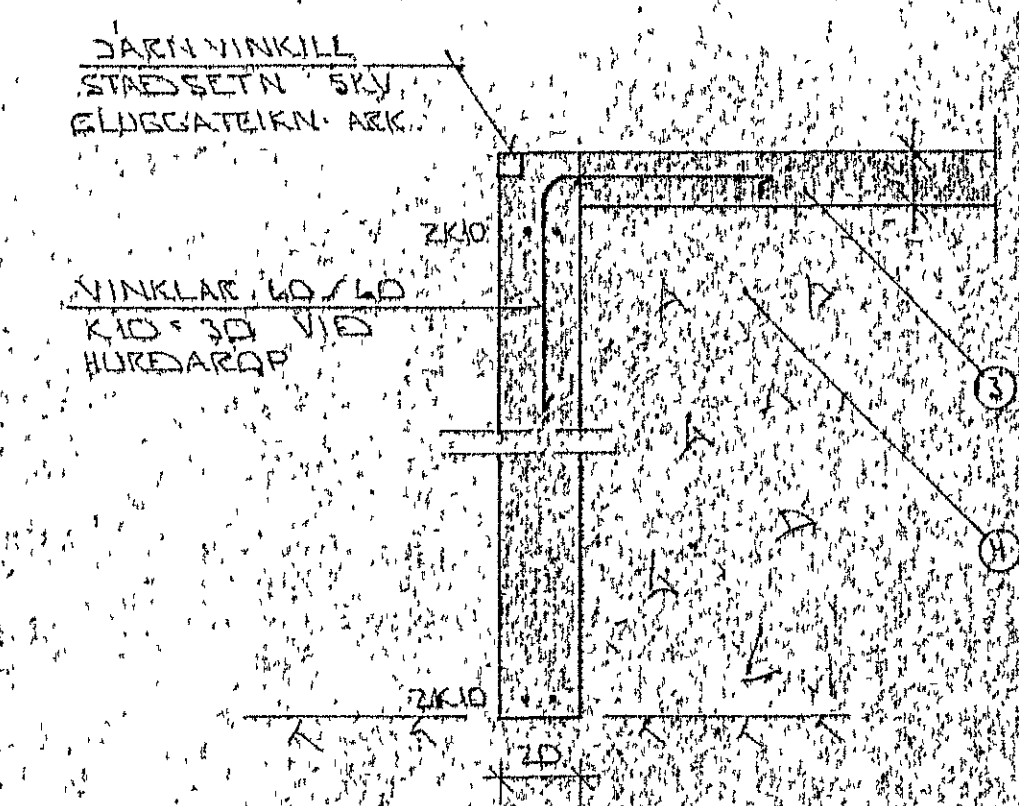

SNID 2 I HURDAROP A BILG 1:20

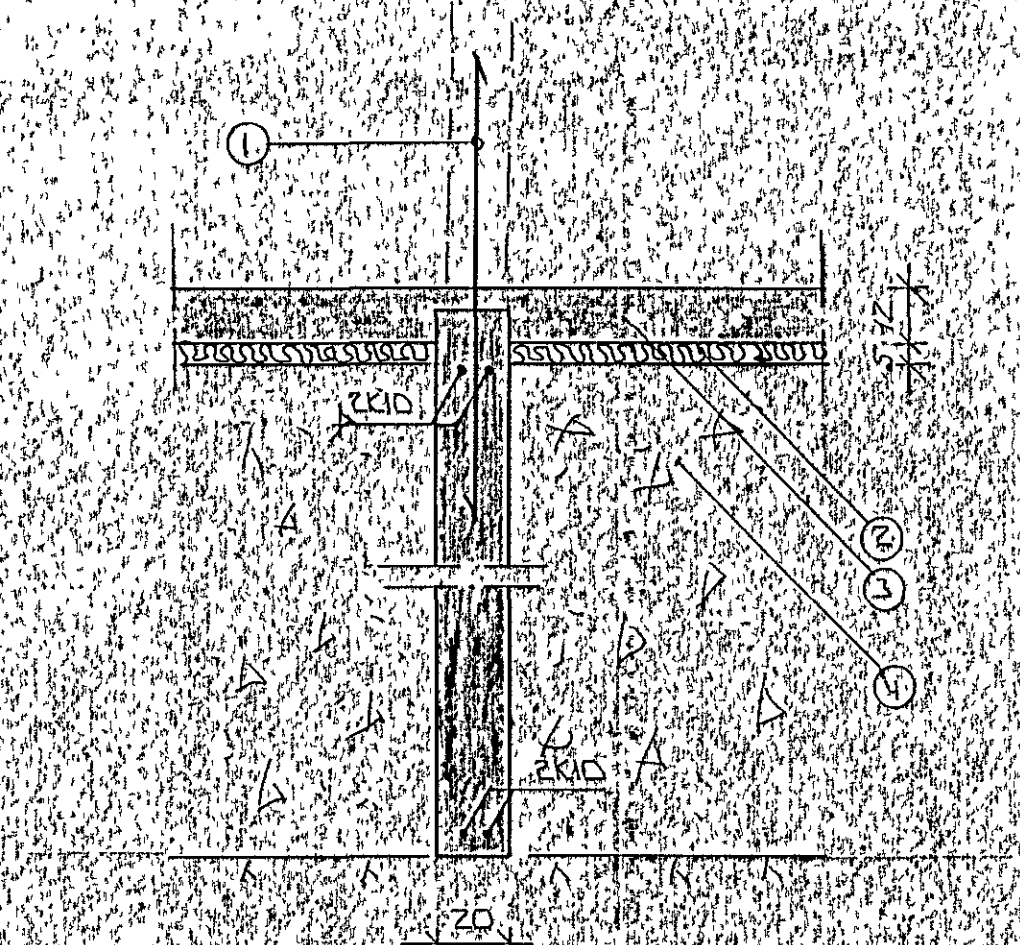


SNID 4 1:20

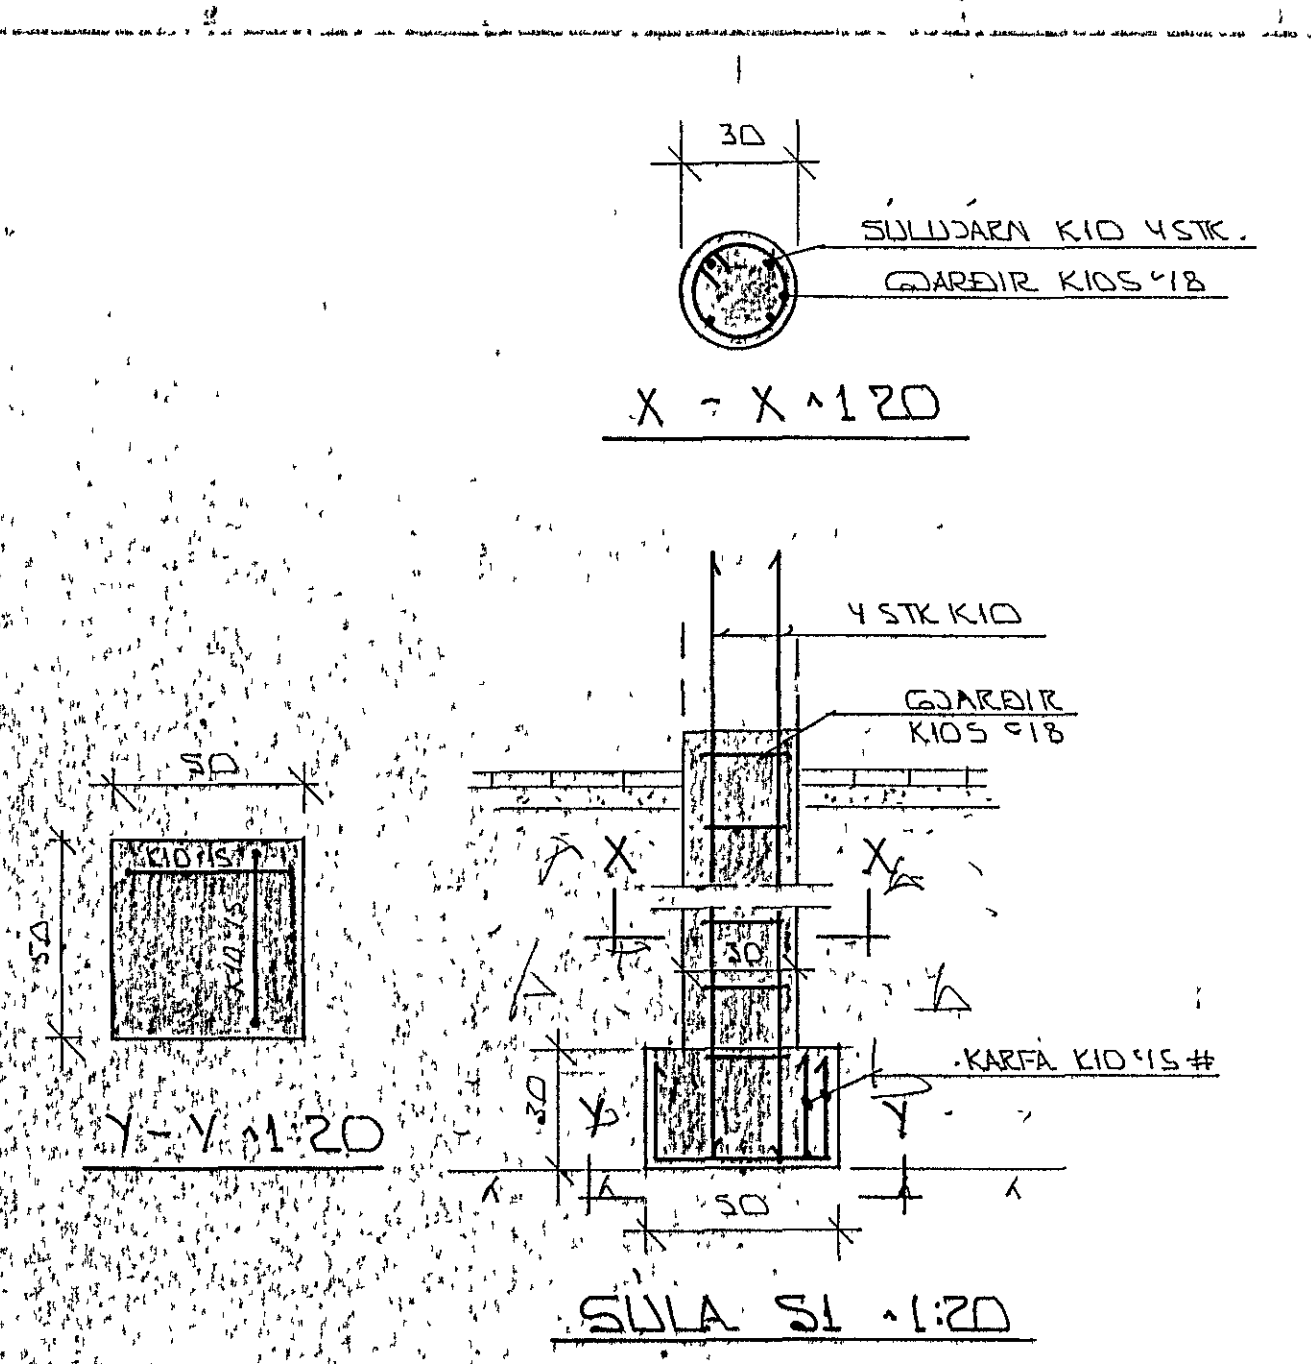

SKIRINGAR

- ① - TENGJARN KIO 30 L=120 OG STANDI AMK 50 CM YFIR PLOTU
  - ② - 50 MM FVD EINANGRUN HARDFRESSUÐ P L 25-30 KG/M<sup>2</sup> EINANGRUNIN NAI AMK 50 CM NIÐUR YFIR PLOTU A UTVEGGJUM
  - ③ - 12 CM OSARRENTI PLATA
  - ④ - GRUSARFEDA HVALNFYLLING, FROSTREI OG HJAPPJET I LOGUM MID TITRANORPLU, LAGHYKKT RADIST AF STERIL HOFFUNNAE
- 2K10 EFST OG NEÐST I SOKKULVEGGJUM JARNIN ECU SAMFELLD OG HEIL UM HOKN MID SAMKEITTI SKULU PALLI SKETT AMK 5CM SVAGAR SKETTILENGD. ATHYGLI ER VAKIN A AKVAÐUM KAFVEITU UM SAMTENGINGU NEDRI SOKKULDARNA. SJA TEIKNINGU RAFLAGNAKONUNUDA ALMENNAR SKYRINGAR SJA BL NR 1-01

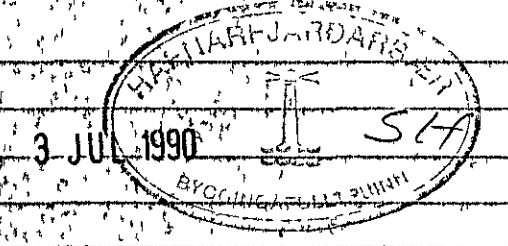

3 JUL 1990		SIGN.	
DAGS		DAGS	
EÐLI BREVINGAR		DAGS	
LEIÐARBERG 17 HAFNARFIREÐI		DAGS	
SNID 1 UNDIRSTOÐUR		DAGS	
MELKV 1:20		DAGS	
SIGURDUR HORLEIFSSON TERNIFRÆÐINGUR F/DFI.		DAGS	
STRANDGATU 1 HAFNARFIREÐI SÍMI 54751		DAGS	
		TEIKNAR	
		VERK NR	
		8945	
		BLAÐ NR	
		1-03	