

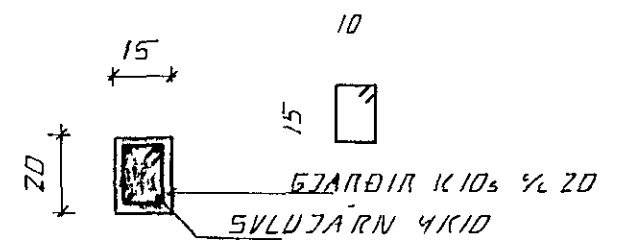



EINFÖLD GRIND I ÚTBURUN ÚTVEGGJA
LÆRÉTT KÍD ½ 20
LÖÐRÉTT KÍD ½ 30

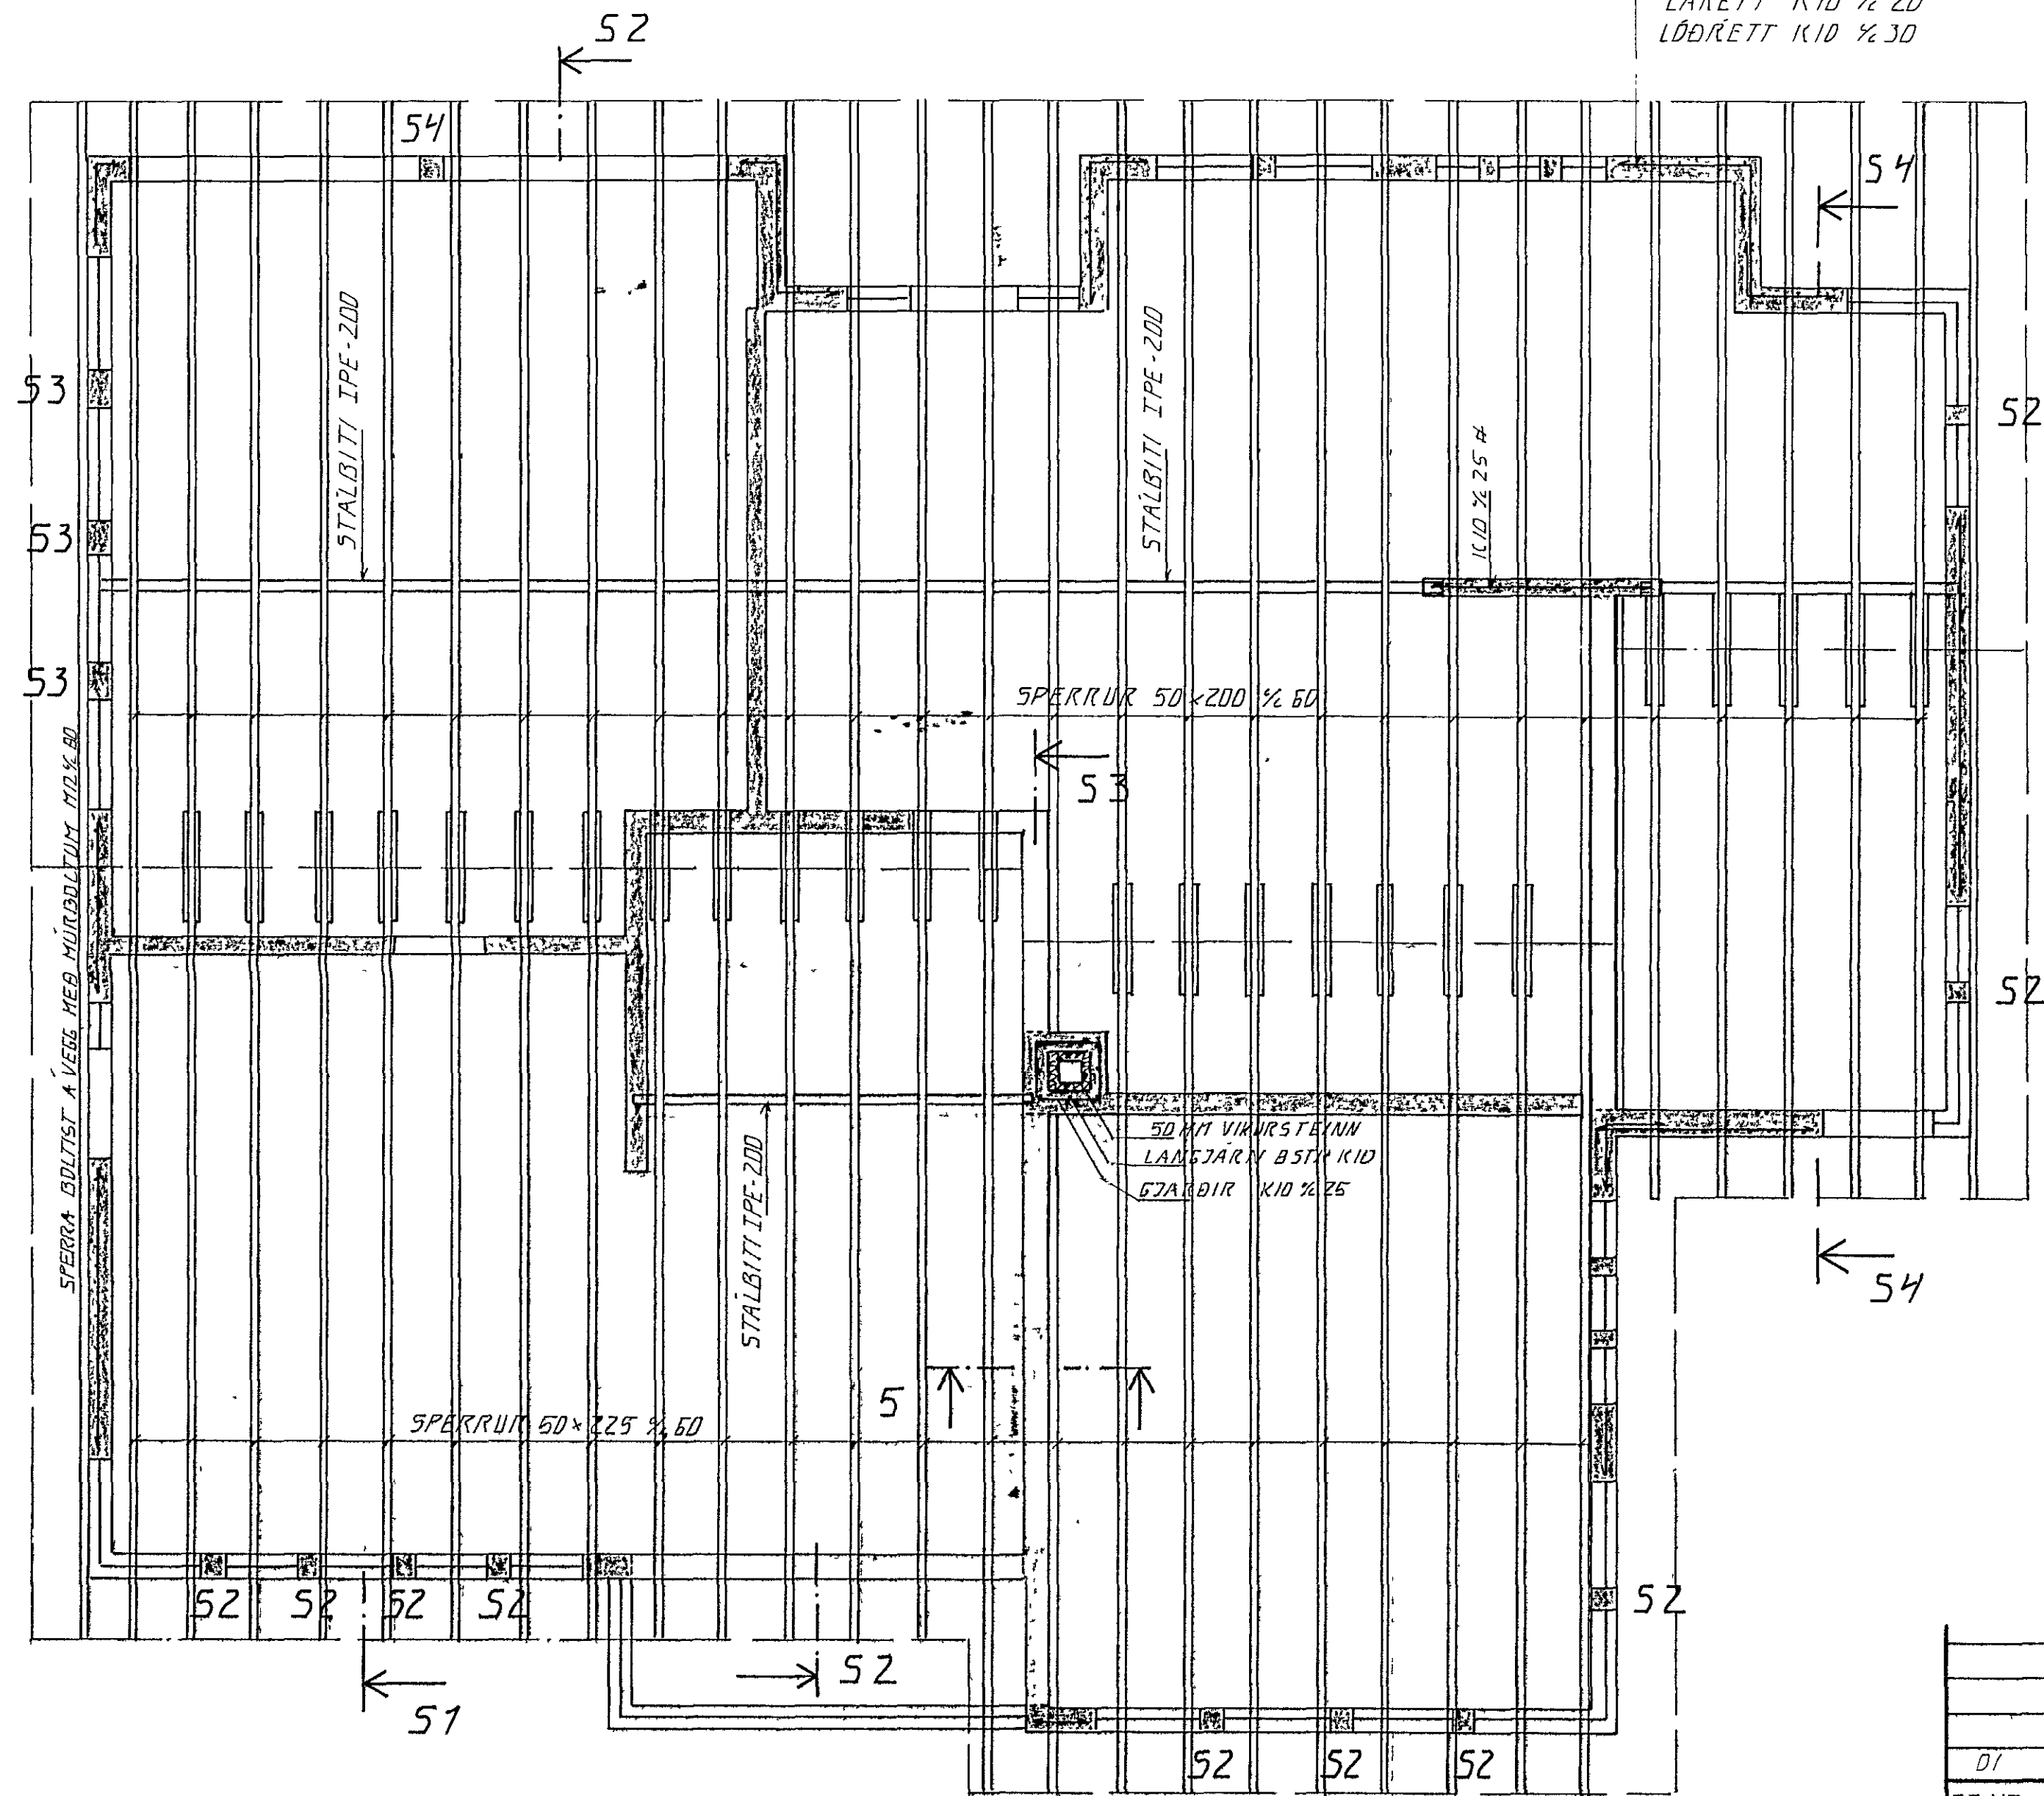


SÚLA 5.2.1.20

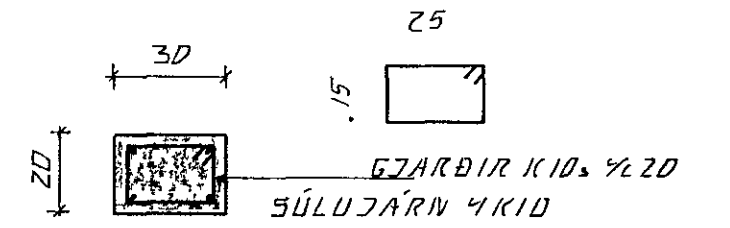


SÚLA 5.3.1.20

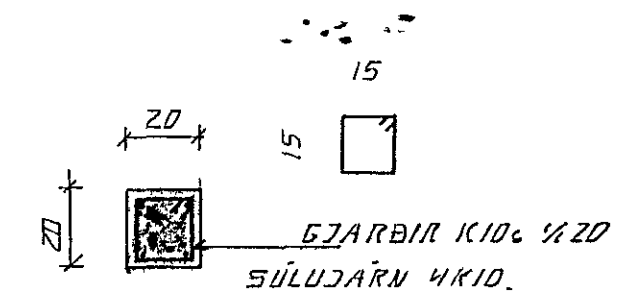

SÚLA 5.4.1.20

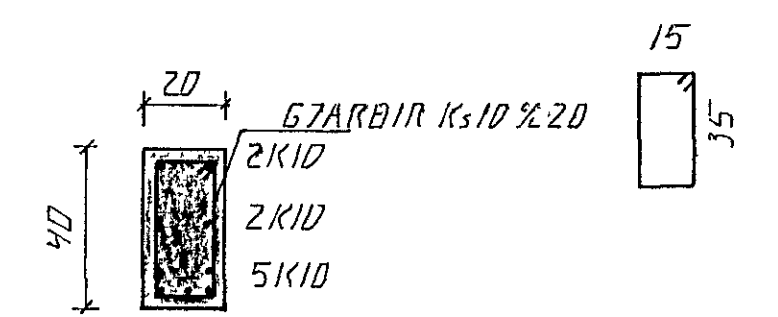

SNIÐ 5 BITI.1.20

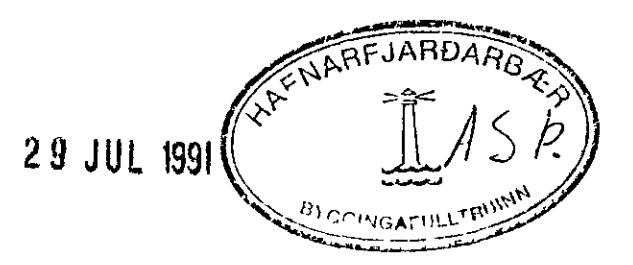

GRUNNMÝND. 1:50

DI	29.07.91	BÍTA BRETU, SKUSTEINN FÆRÐUR	4.21.
BR NR	DAGS	EÐLI BREVINGAR	SIGN
LÆKJARBERG 17 HAFNARFIRÐI			DAGS. MAI 91
VEGGJIR HÉÐAR. ÞAKVIRKI			HANNAÐ 4.21.
MÆLIKV. 1:50			TEIKNAD 4.21.
SIGURÐUR ÞORLEIFSSON TEKNIFRÆÐINGUR F.T.F.I.			VERK NR 0945
STRANDGÖTU 11 HAFNARFIRÐI SÍMI 54751/54255			BLAD NR 1-05