




Snid M1 1:20

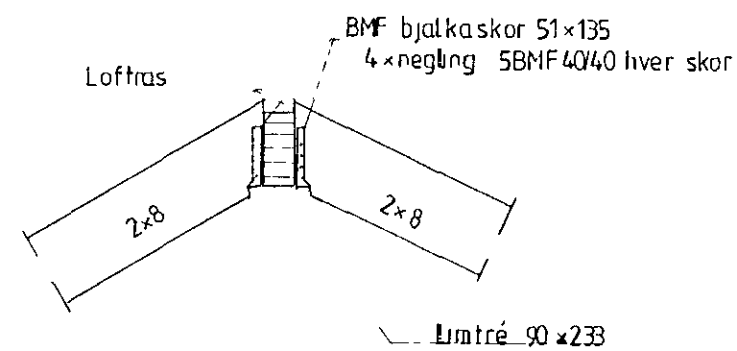


Snid M4 1:20

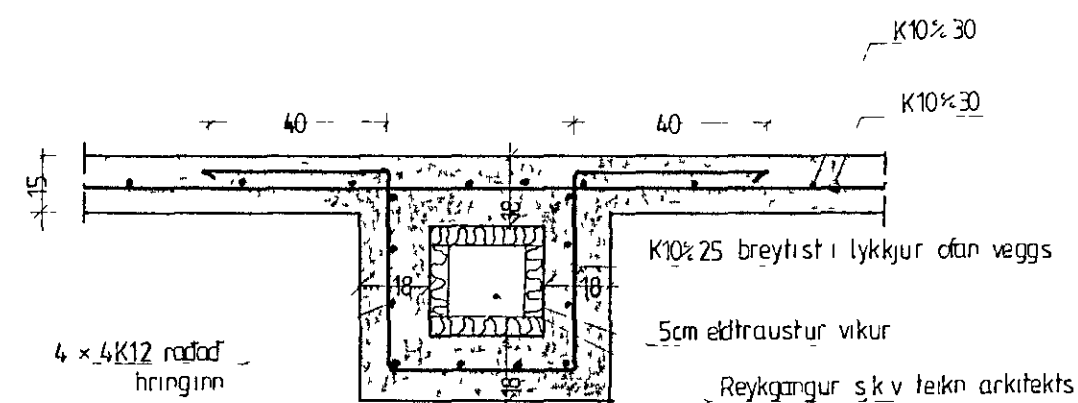

D2 1:20

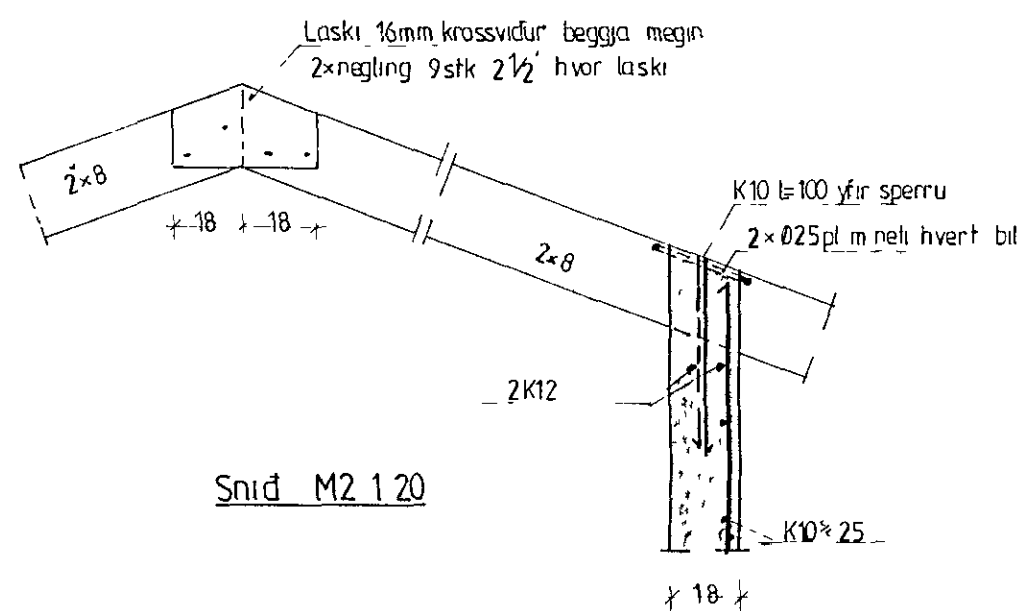


Snid M2 1:20

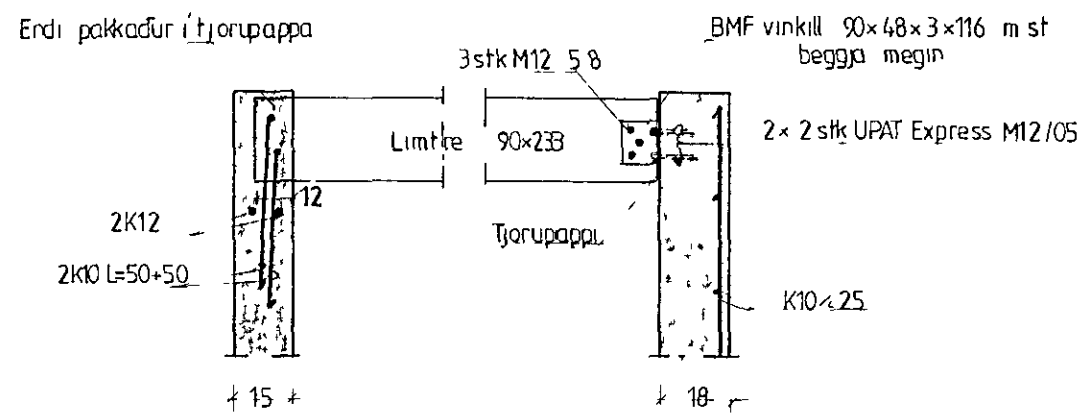


Snid M5 1:20

Snid M6 1:20

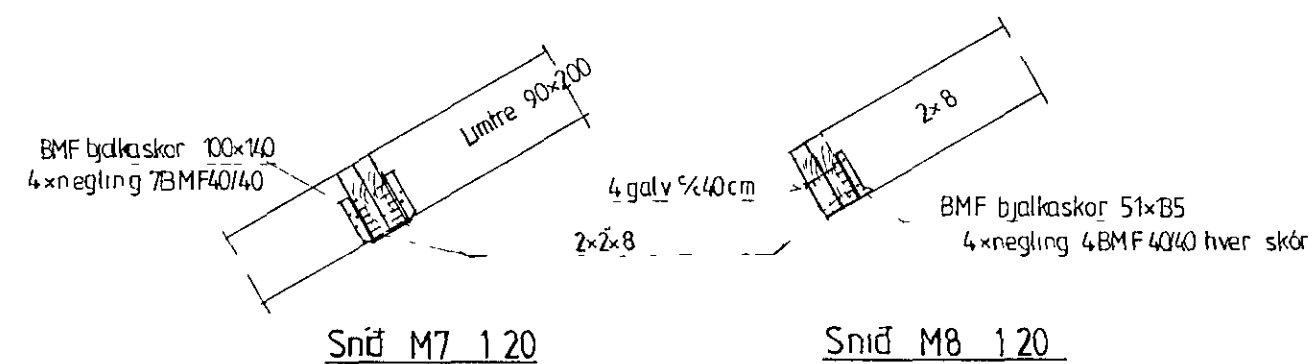


Snid M7 1:20


Snid M8 1:20

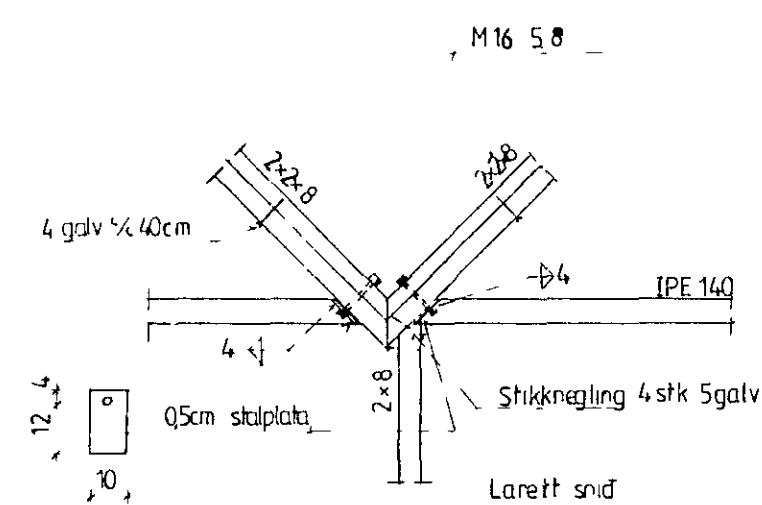


D1 1:20

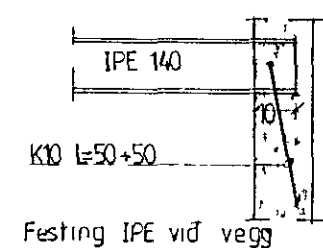


Snid M3 1:20

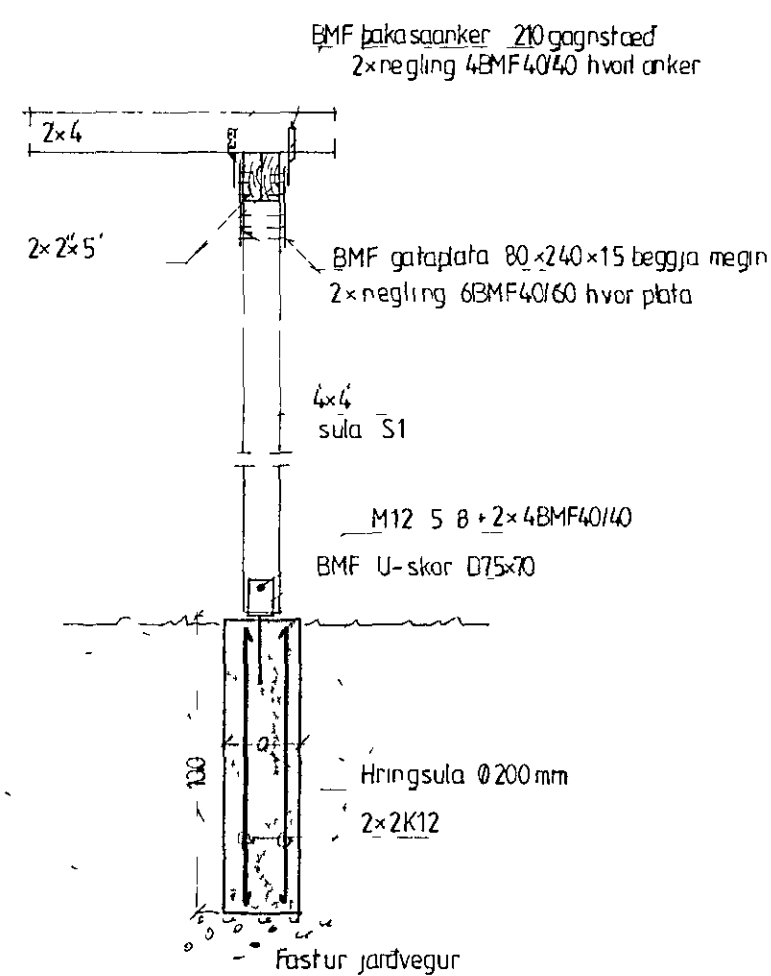

Sola S1 1:20

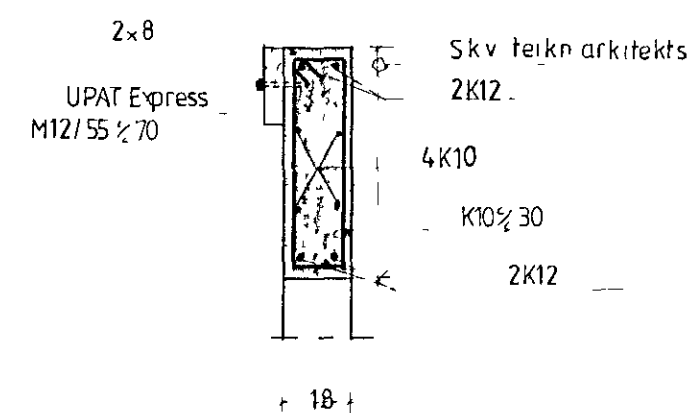

Snid M9 1:20

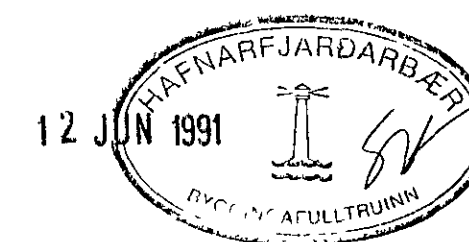

Breytingar		Lækjarberg 19		
Nr	Dags	Nafn		
1	25.05.91	Byggn.	BJARNI ÁRNASON	Tæknifræðingur MTFÍ
			Snidjuvegi 11	S 642260
				Nr 4B
				Dags 25.10.90
				Byggn. Frum...