



LOÐRETT 4 K-12  
LARETT LYKKJUR K-B  
1/2 20 L=14x18

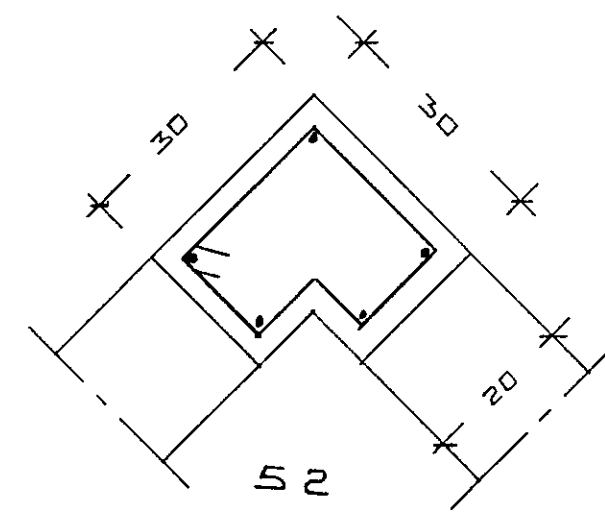

LOÐRETT 5 K-12  
LARETT LYKKJUR K-B  
1/2 20

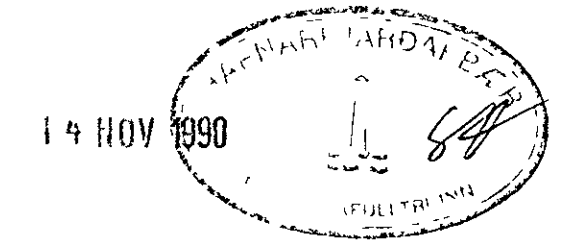

LIEKJARBERG 21 HAFNARFIRÐI  
SNIÐMYNDIR  
AGUST 1990 MKV 1. 10  
JÓHANNES PÉTURSSON FTFI 5-675107

*Jóhannes Pétursson*