



GRUNNMYND 1:50

UTBRUN
LÖÐRETT KID 1/2 x 30
LÁRETT KID 1/2 x 20

UTBRUN
LÖÐRETT KID 1/2 x 30
LÁRETT KID 1/2 x 20

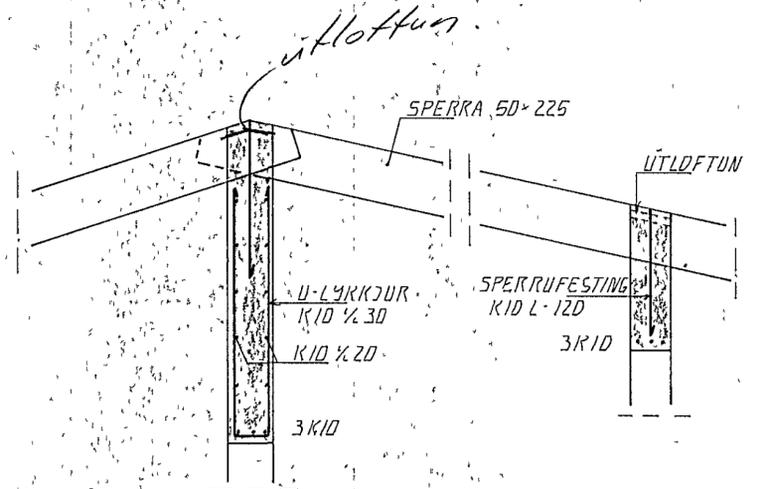

SNID 1. 1:20

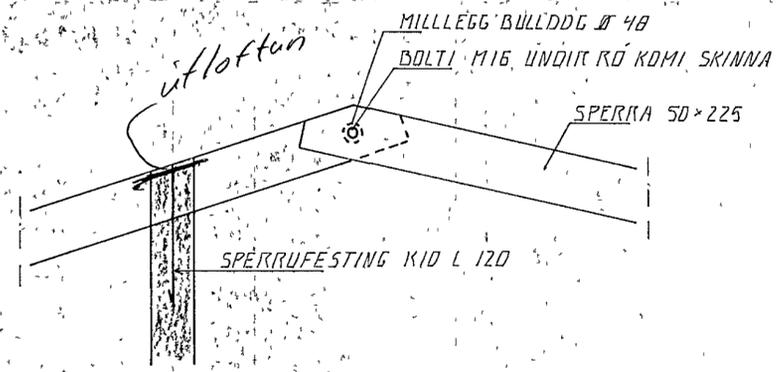

SNID 2. 1:20



11 NOV 1991

DR NR	DAGS	EDLI	BREYTINGAR	SIGN
LÆKJARBERG 9 HAFNARFIRÐI				DAGS DKT 91
ÞAKVIRKI - BENDING UTVEGÐA EFKI HÆÐ.				HANNAÐ 4/1
				TEIKNAD 4/1
				VERK NR 9153
MÆLIKV. 1:50				BLAD NR
SIGURÐUR ÞORLEIFSSON TEKNIFRÆÐINGUR F.T.F.I.				1-05
STRANDGÖTU 11 HAFNARFIRÐI SÍMI 54751/54255				