
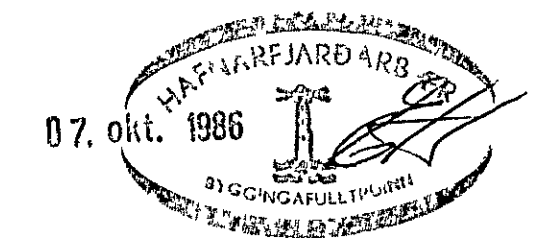


SNID A-A 1:20

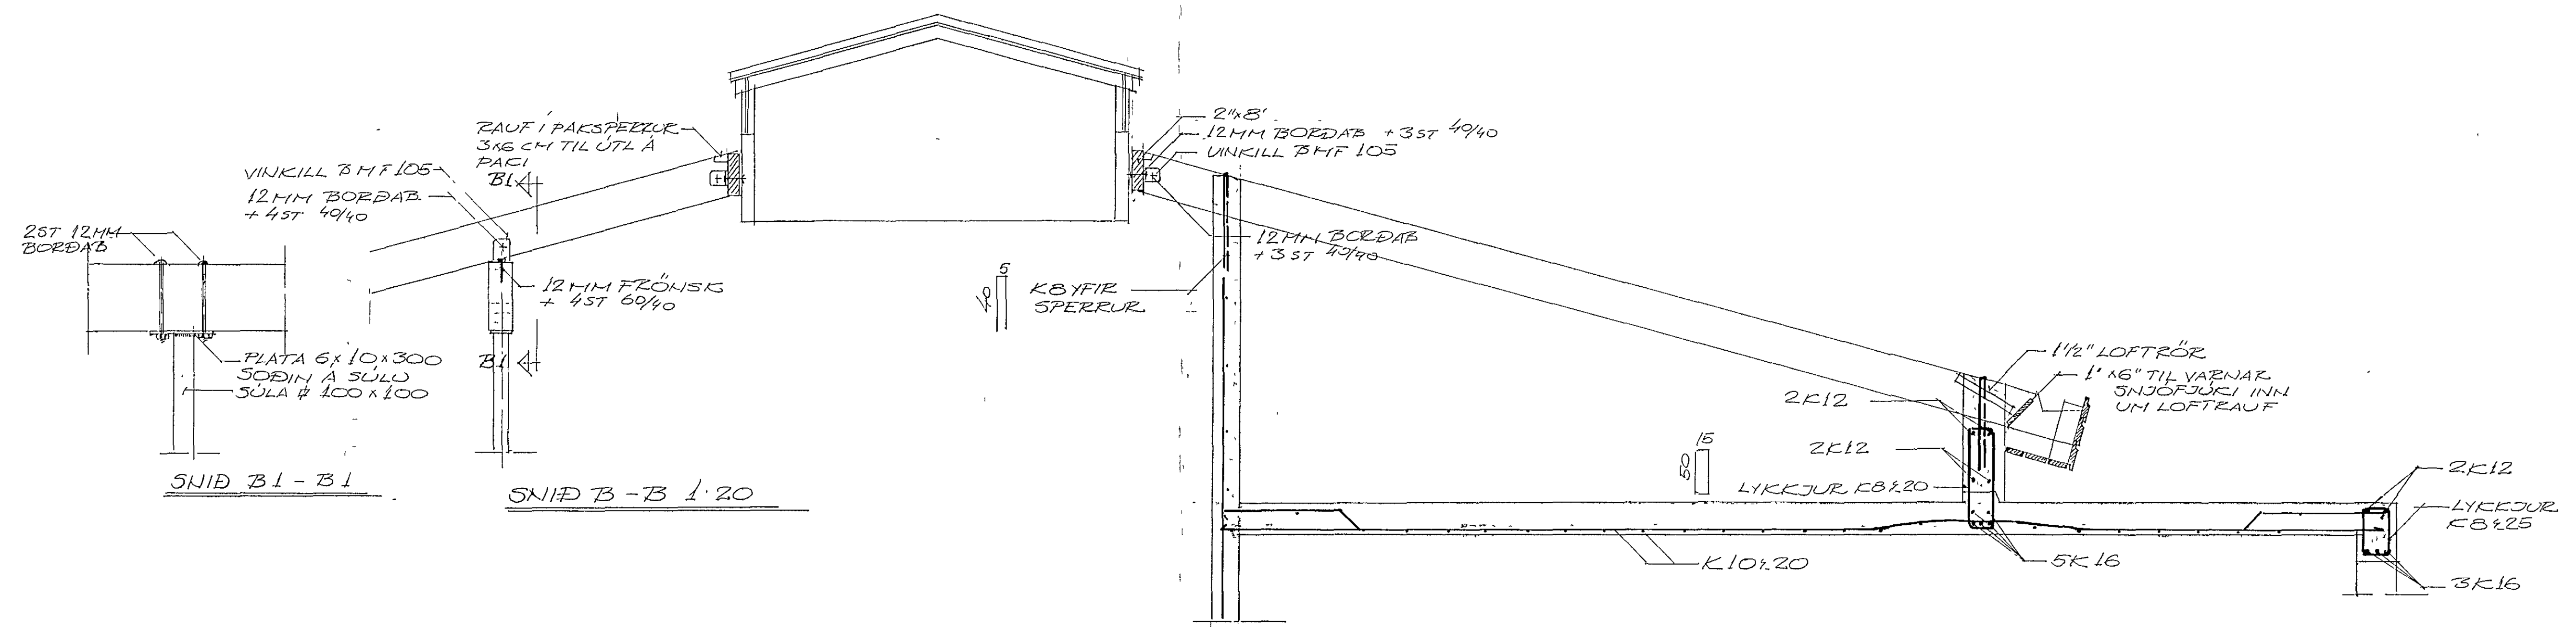

		LYNGBERG 63-55	
		HAFNARFJARDAR	
		SNID	
BR	DAGS	BREYTING	
TÆKNIPJÓUSTAN SF		HANNAD	50
LAGAÐ LÍ 5-108 REYKJAVÍK 3131 8384		TRÉKNAD	50
		DAGS	12.7.86
		YFIRFARID	NR
		BL	AF