




GRUNNMYND 1:50

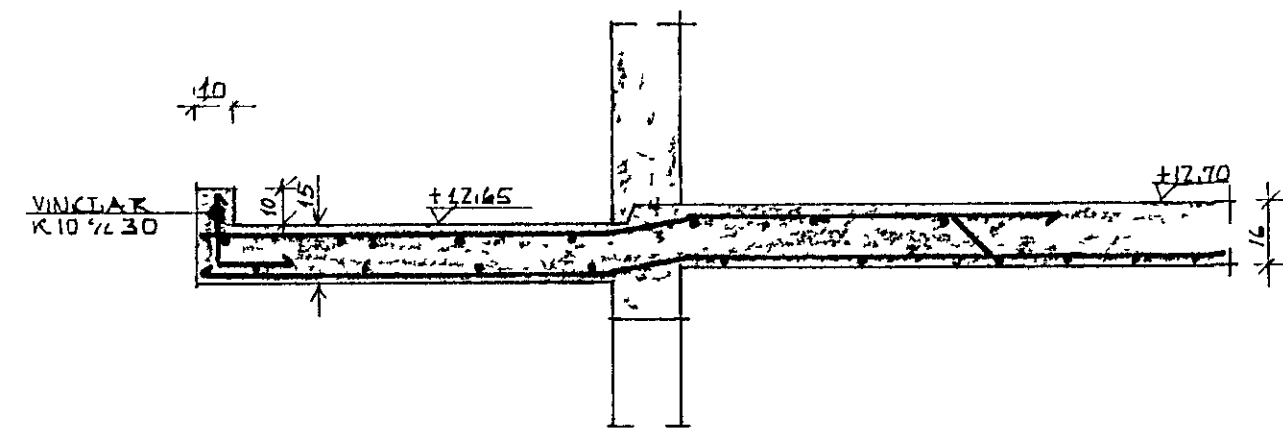


SNID A-A 1:20

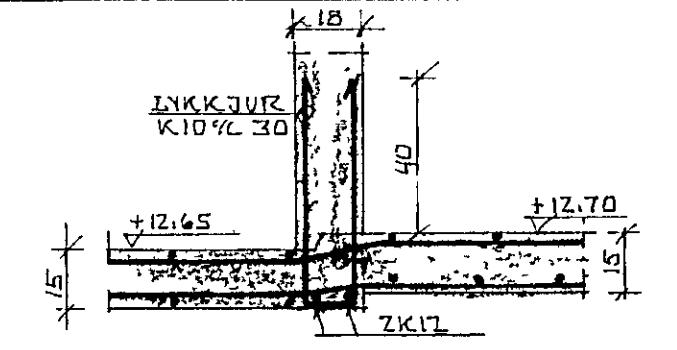

SNID B-B 1:20

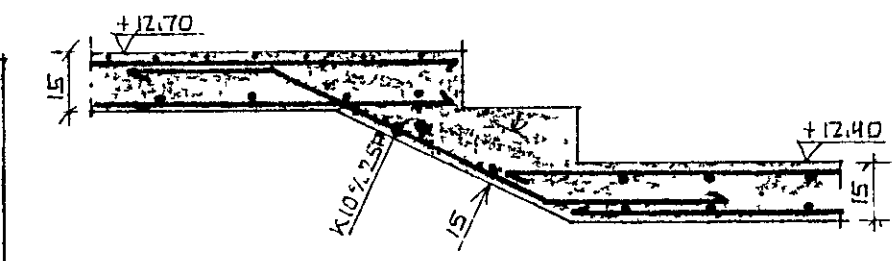

SNID C-C 1:20

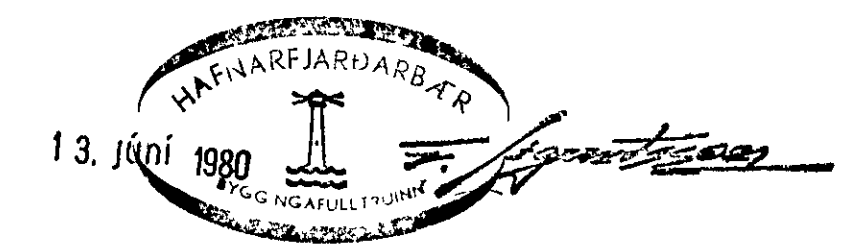

SKYRINGAR OPI SJÁ TEIKN NR - 01 06-04

IREYTT 05-04-80 KS	
LÆKJARHVAMMUR 12, HAFNARFIRDI	DAGS 07-02-80
JÁRN Í PLÖTU YFIR KJALDARA.	HANNAB KS
MÆLIKVARÐI 150 1:20	TEIKNAB KS
KRISTJAN STEFANSSON TEKNIFRÆÐINGUR P.T.Þ.I.	VERK NR. FLOKKUR
MIBVANGI 12, HAFNARFIRDI SÍMI 52708	7905-01
	TEIKN NR.
	-05