




SNID D-D

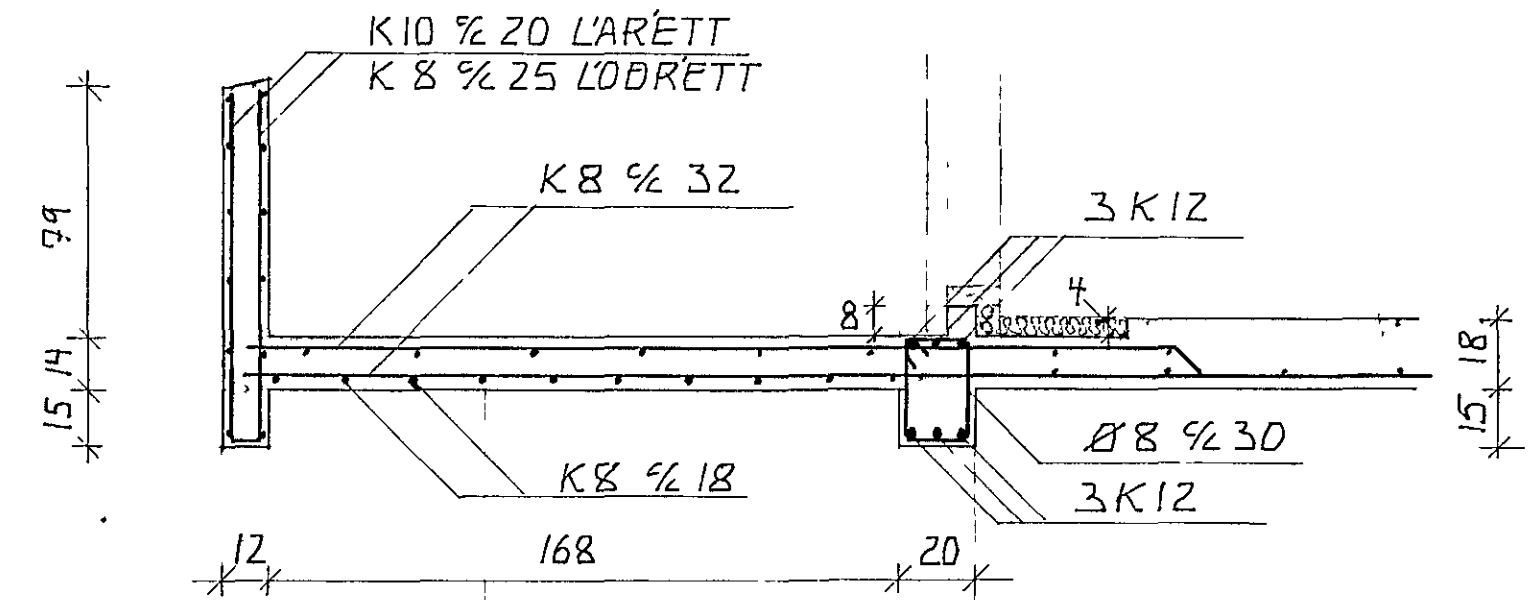


SNID F-F

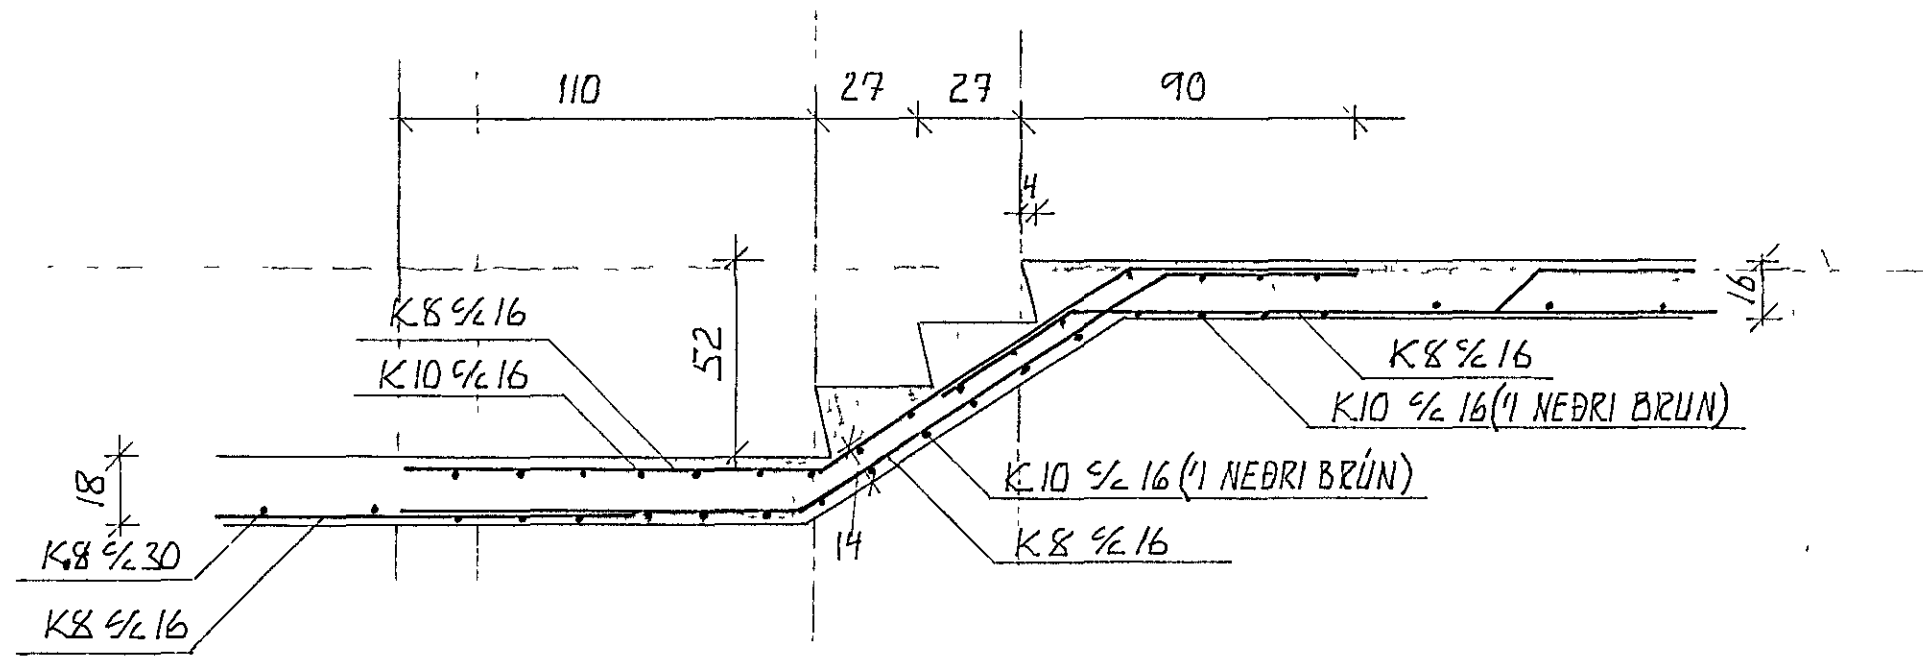

SNID B-B

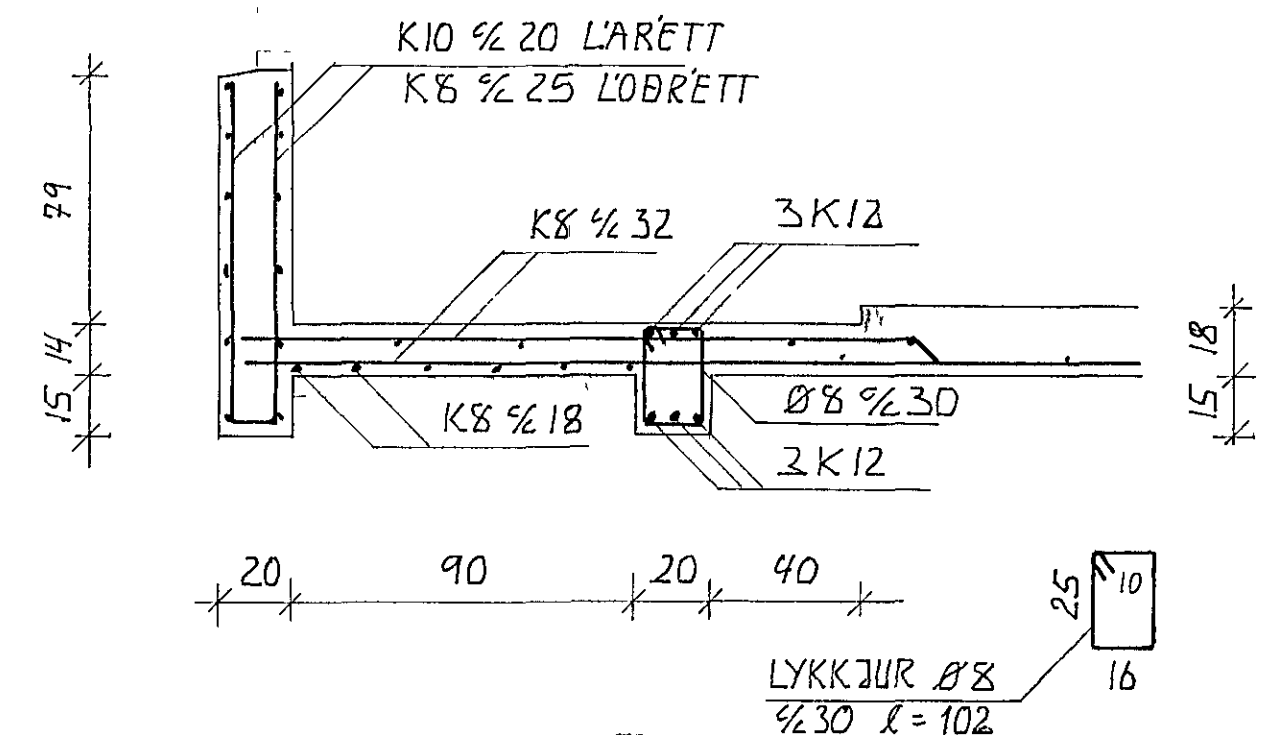

SNID E-E

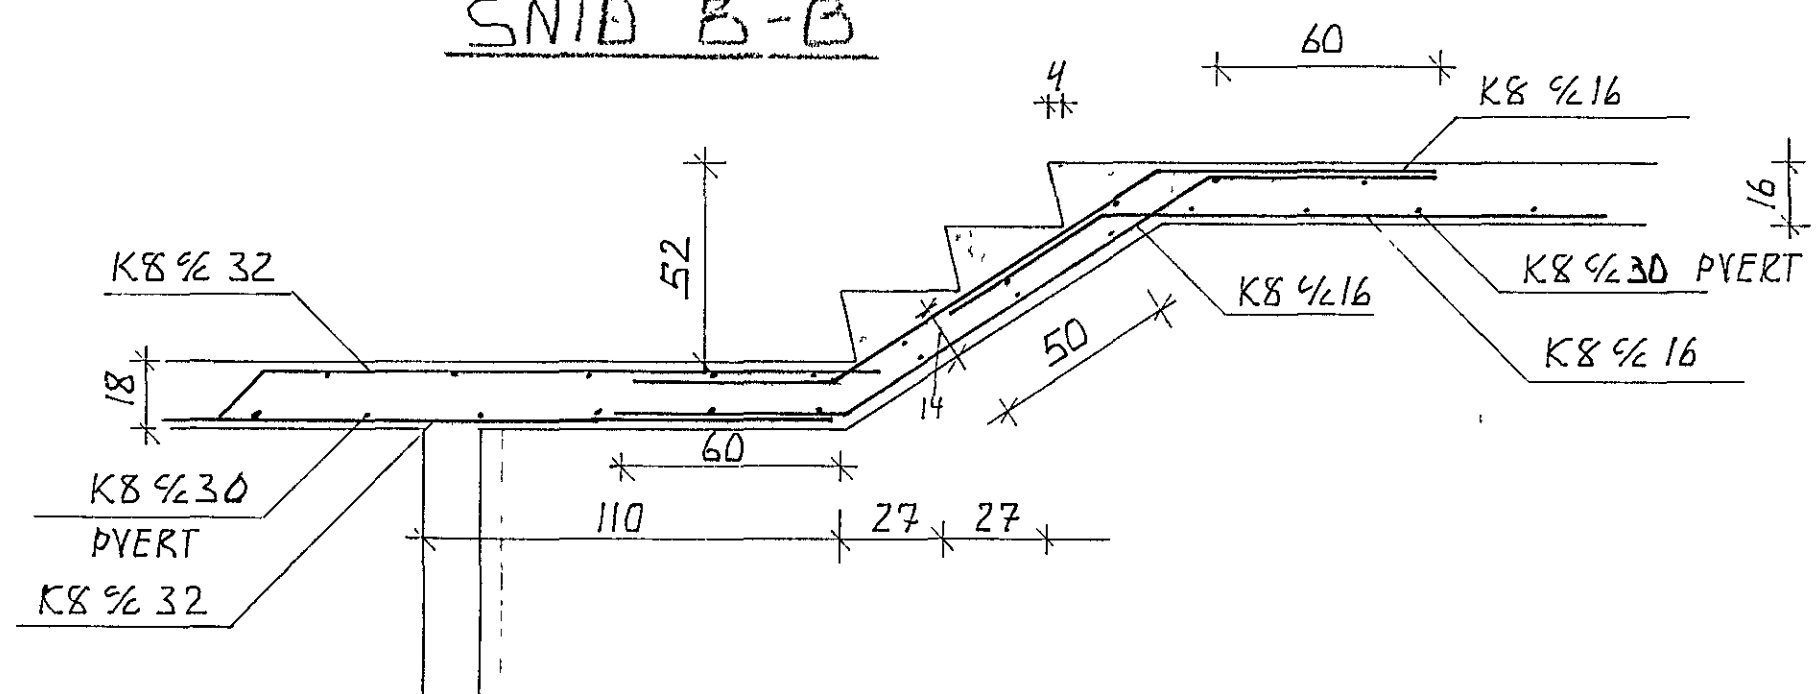

SNID A-A

SIJA EINNIG BLAD B05



Gunnar Ingi Ragnarsson

LEKJARHVAMMUR 13	HAFNARFIRÐI	VERKNR 117
JARNATEIKNING	SNID 4 TRÖPPUR OG	M 1 20
BITA		
GUNNAR INGI RAGNARSSON	FVFI	B06
LAUFASVEGI 54	REYKJAVIK S.16908	JAN 1980