

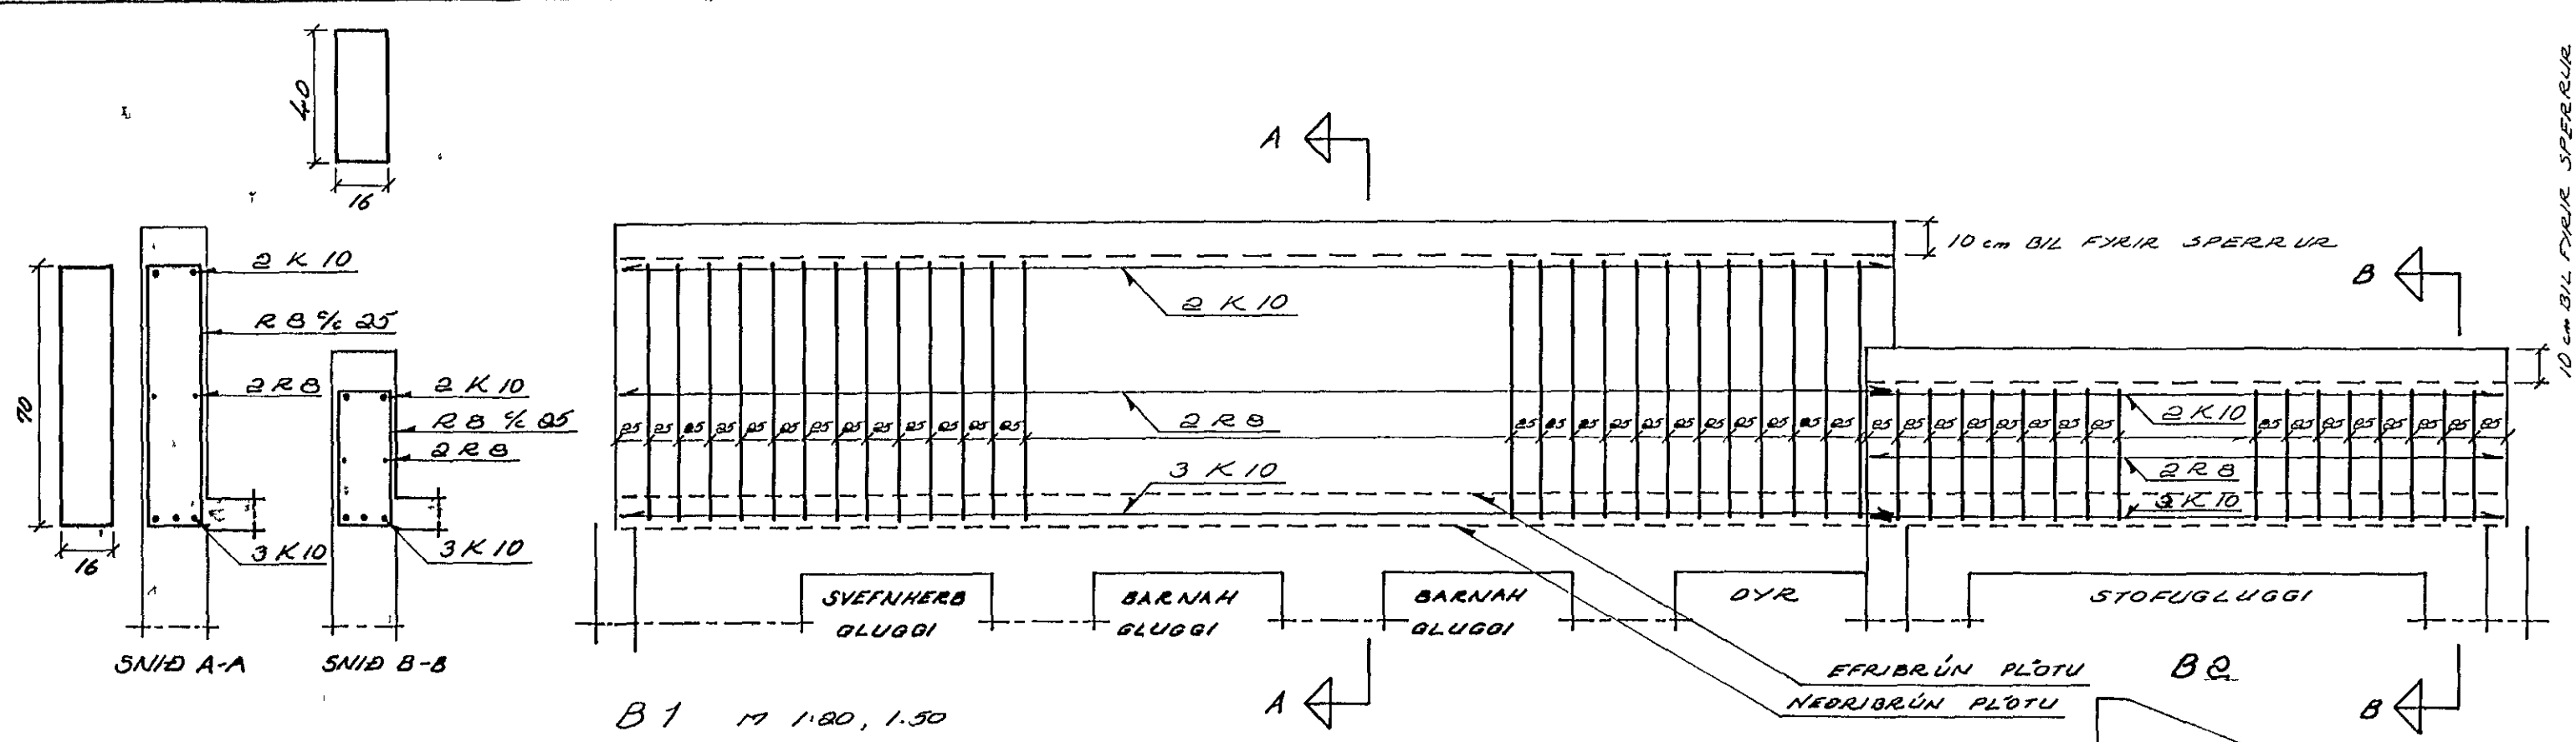



21. m. 1972

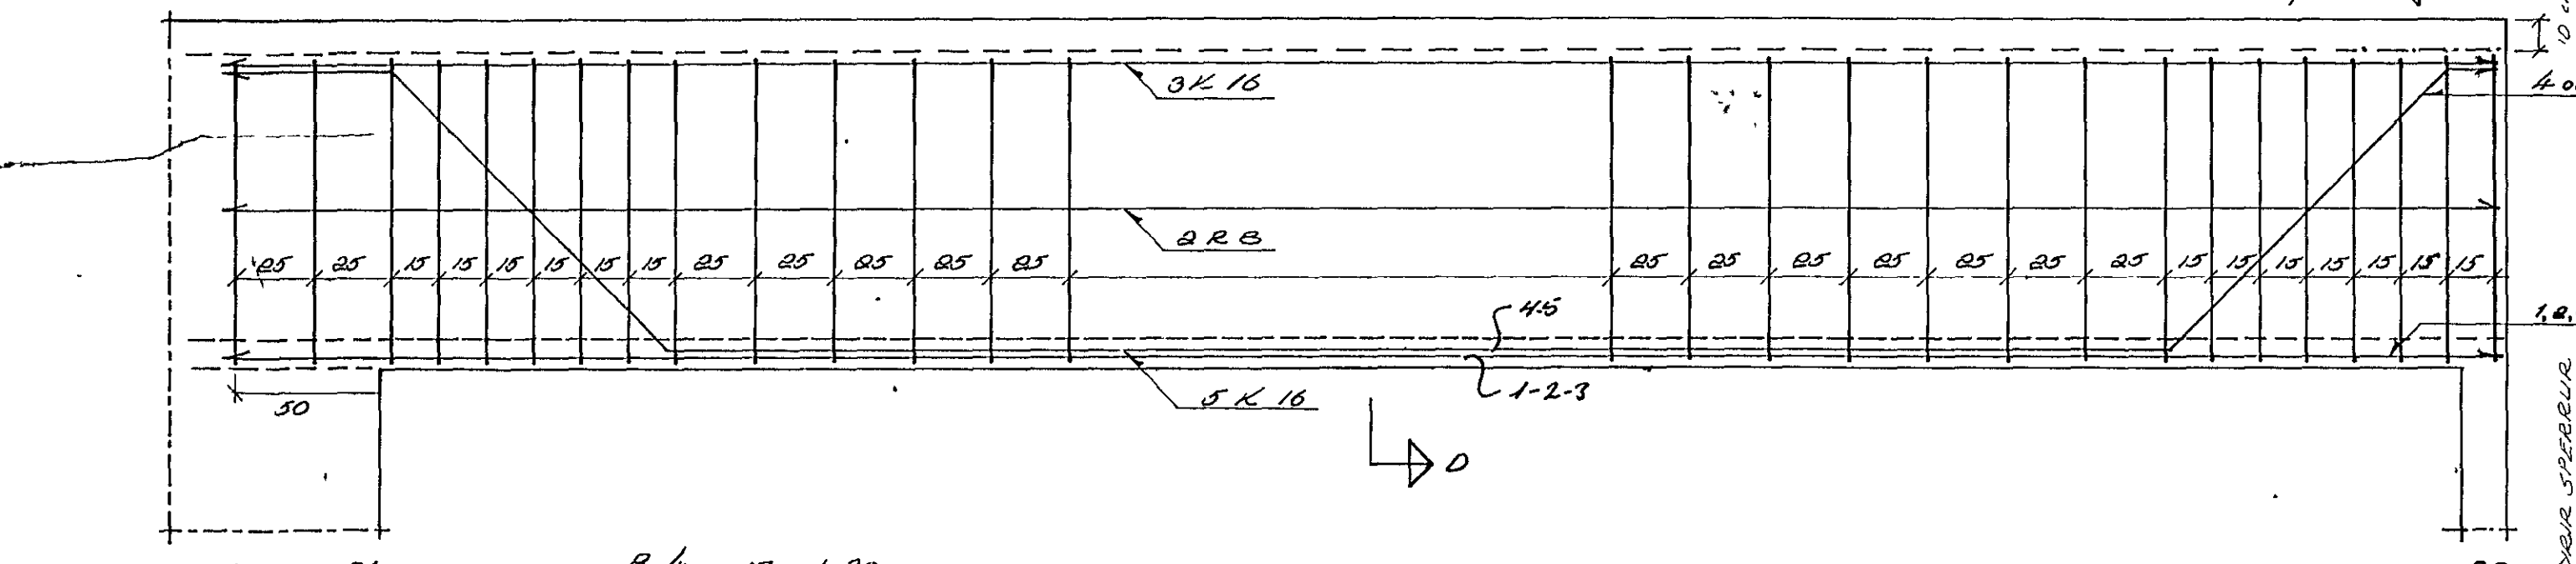


B 1 M 1.20, 1.50

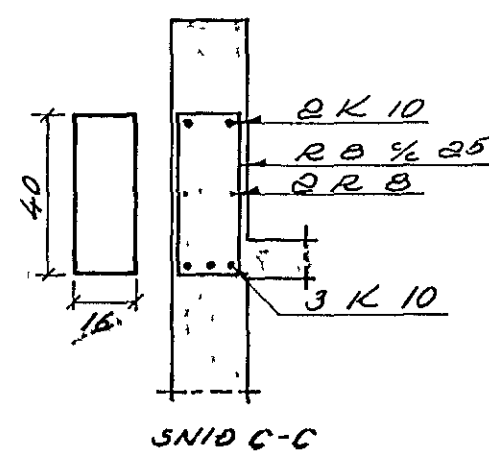


B 4 M 1.20

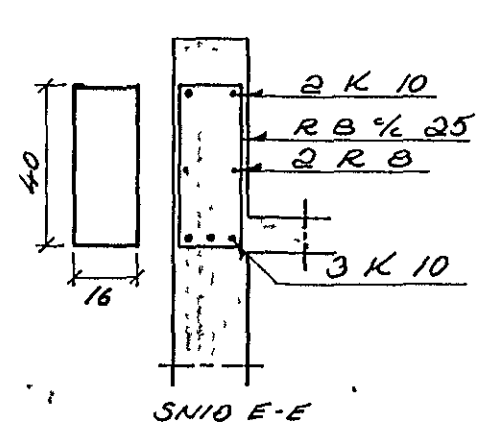

B 5 M 1.20, 1.50

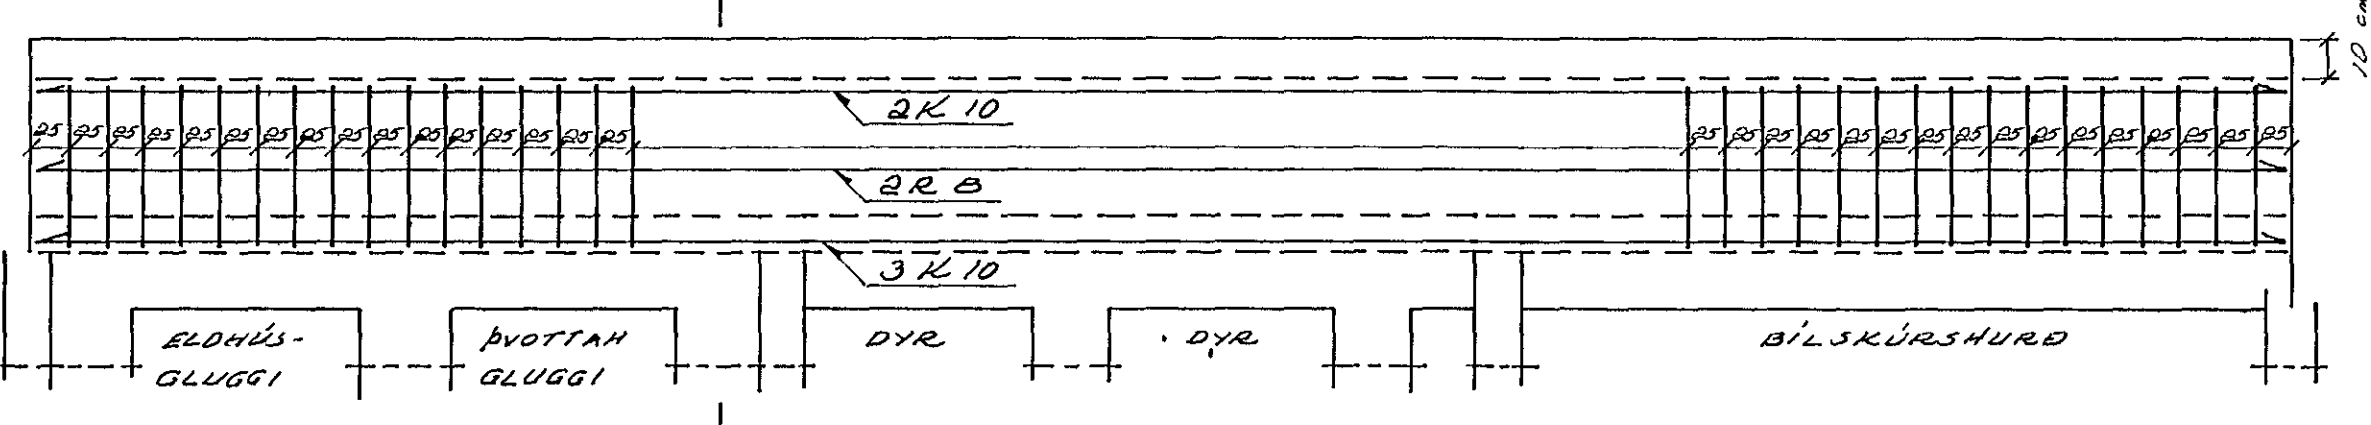

B 3 M 1.20, 1.50

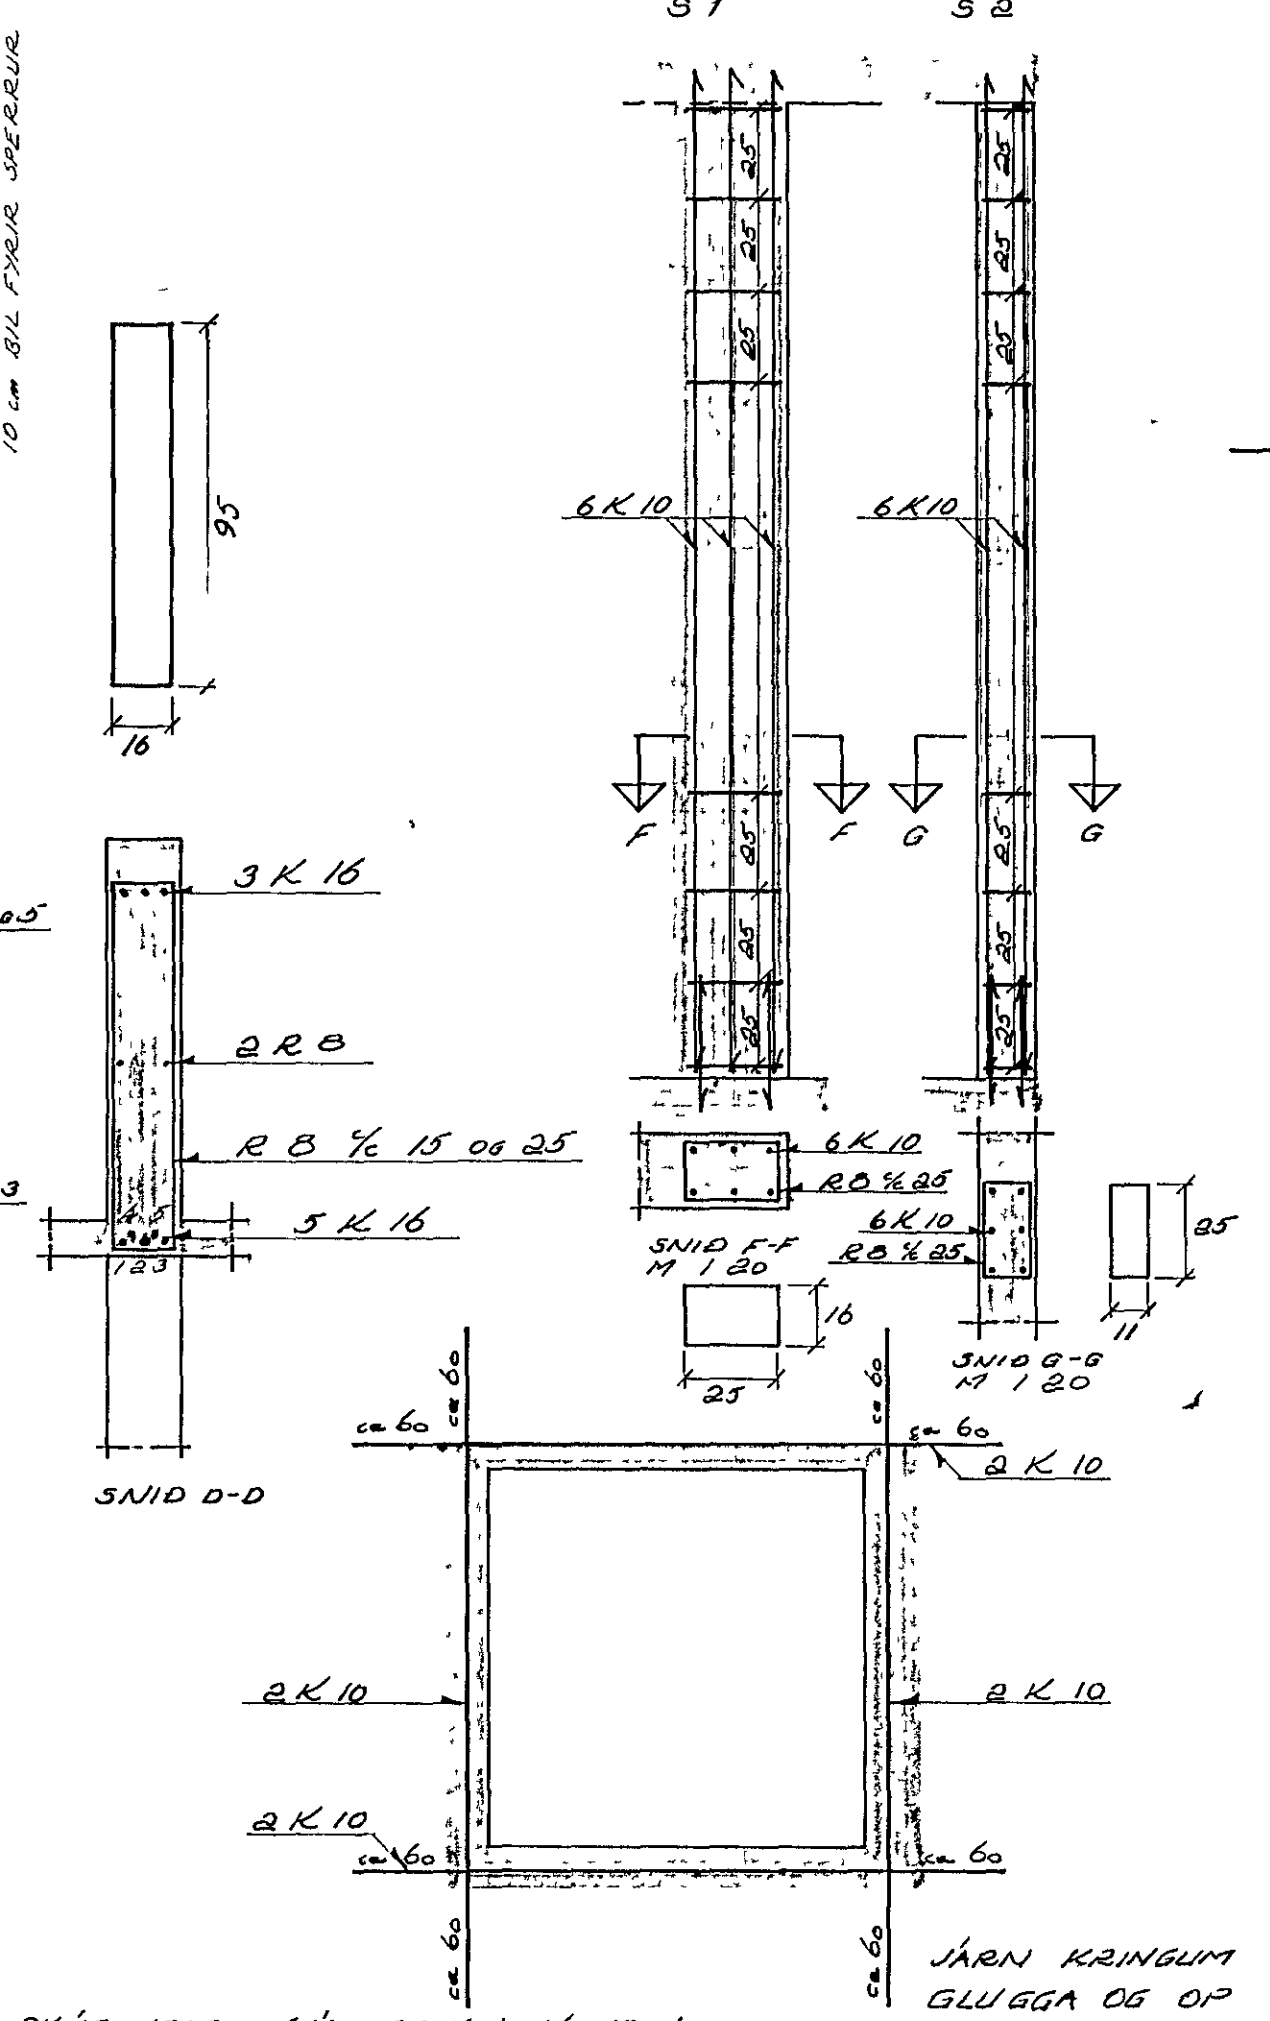

SNID D-D

SKÝRINGAR SJÁ TEIKN V-10-1  
KYRÐI TEIKNI SJÁ FKA HRINGBRAUT 121 REYKJAVÍK SIMI 26340

VERKEFNI	NORÐURVANGUR	MÁL	1 20, 1 50	VERK NR.	3-72-27
	1-3-5-7-9-11 HAFNAR	DAGS	24 11 1972	BR	
	JÄRNALÖGN	TEIKN.	G K	TEIKN NR.	V-10-2
	BITAR OG FL	REIKN.			

*Handwritten signature*